



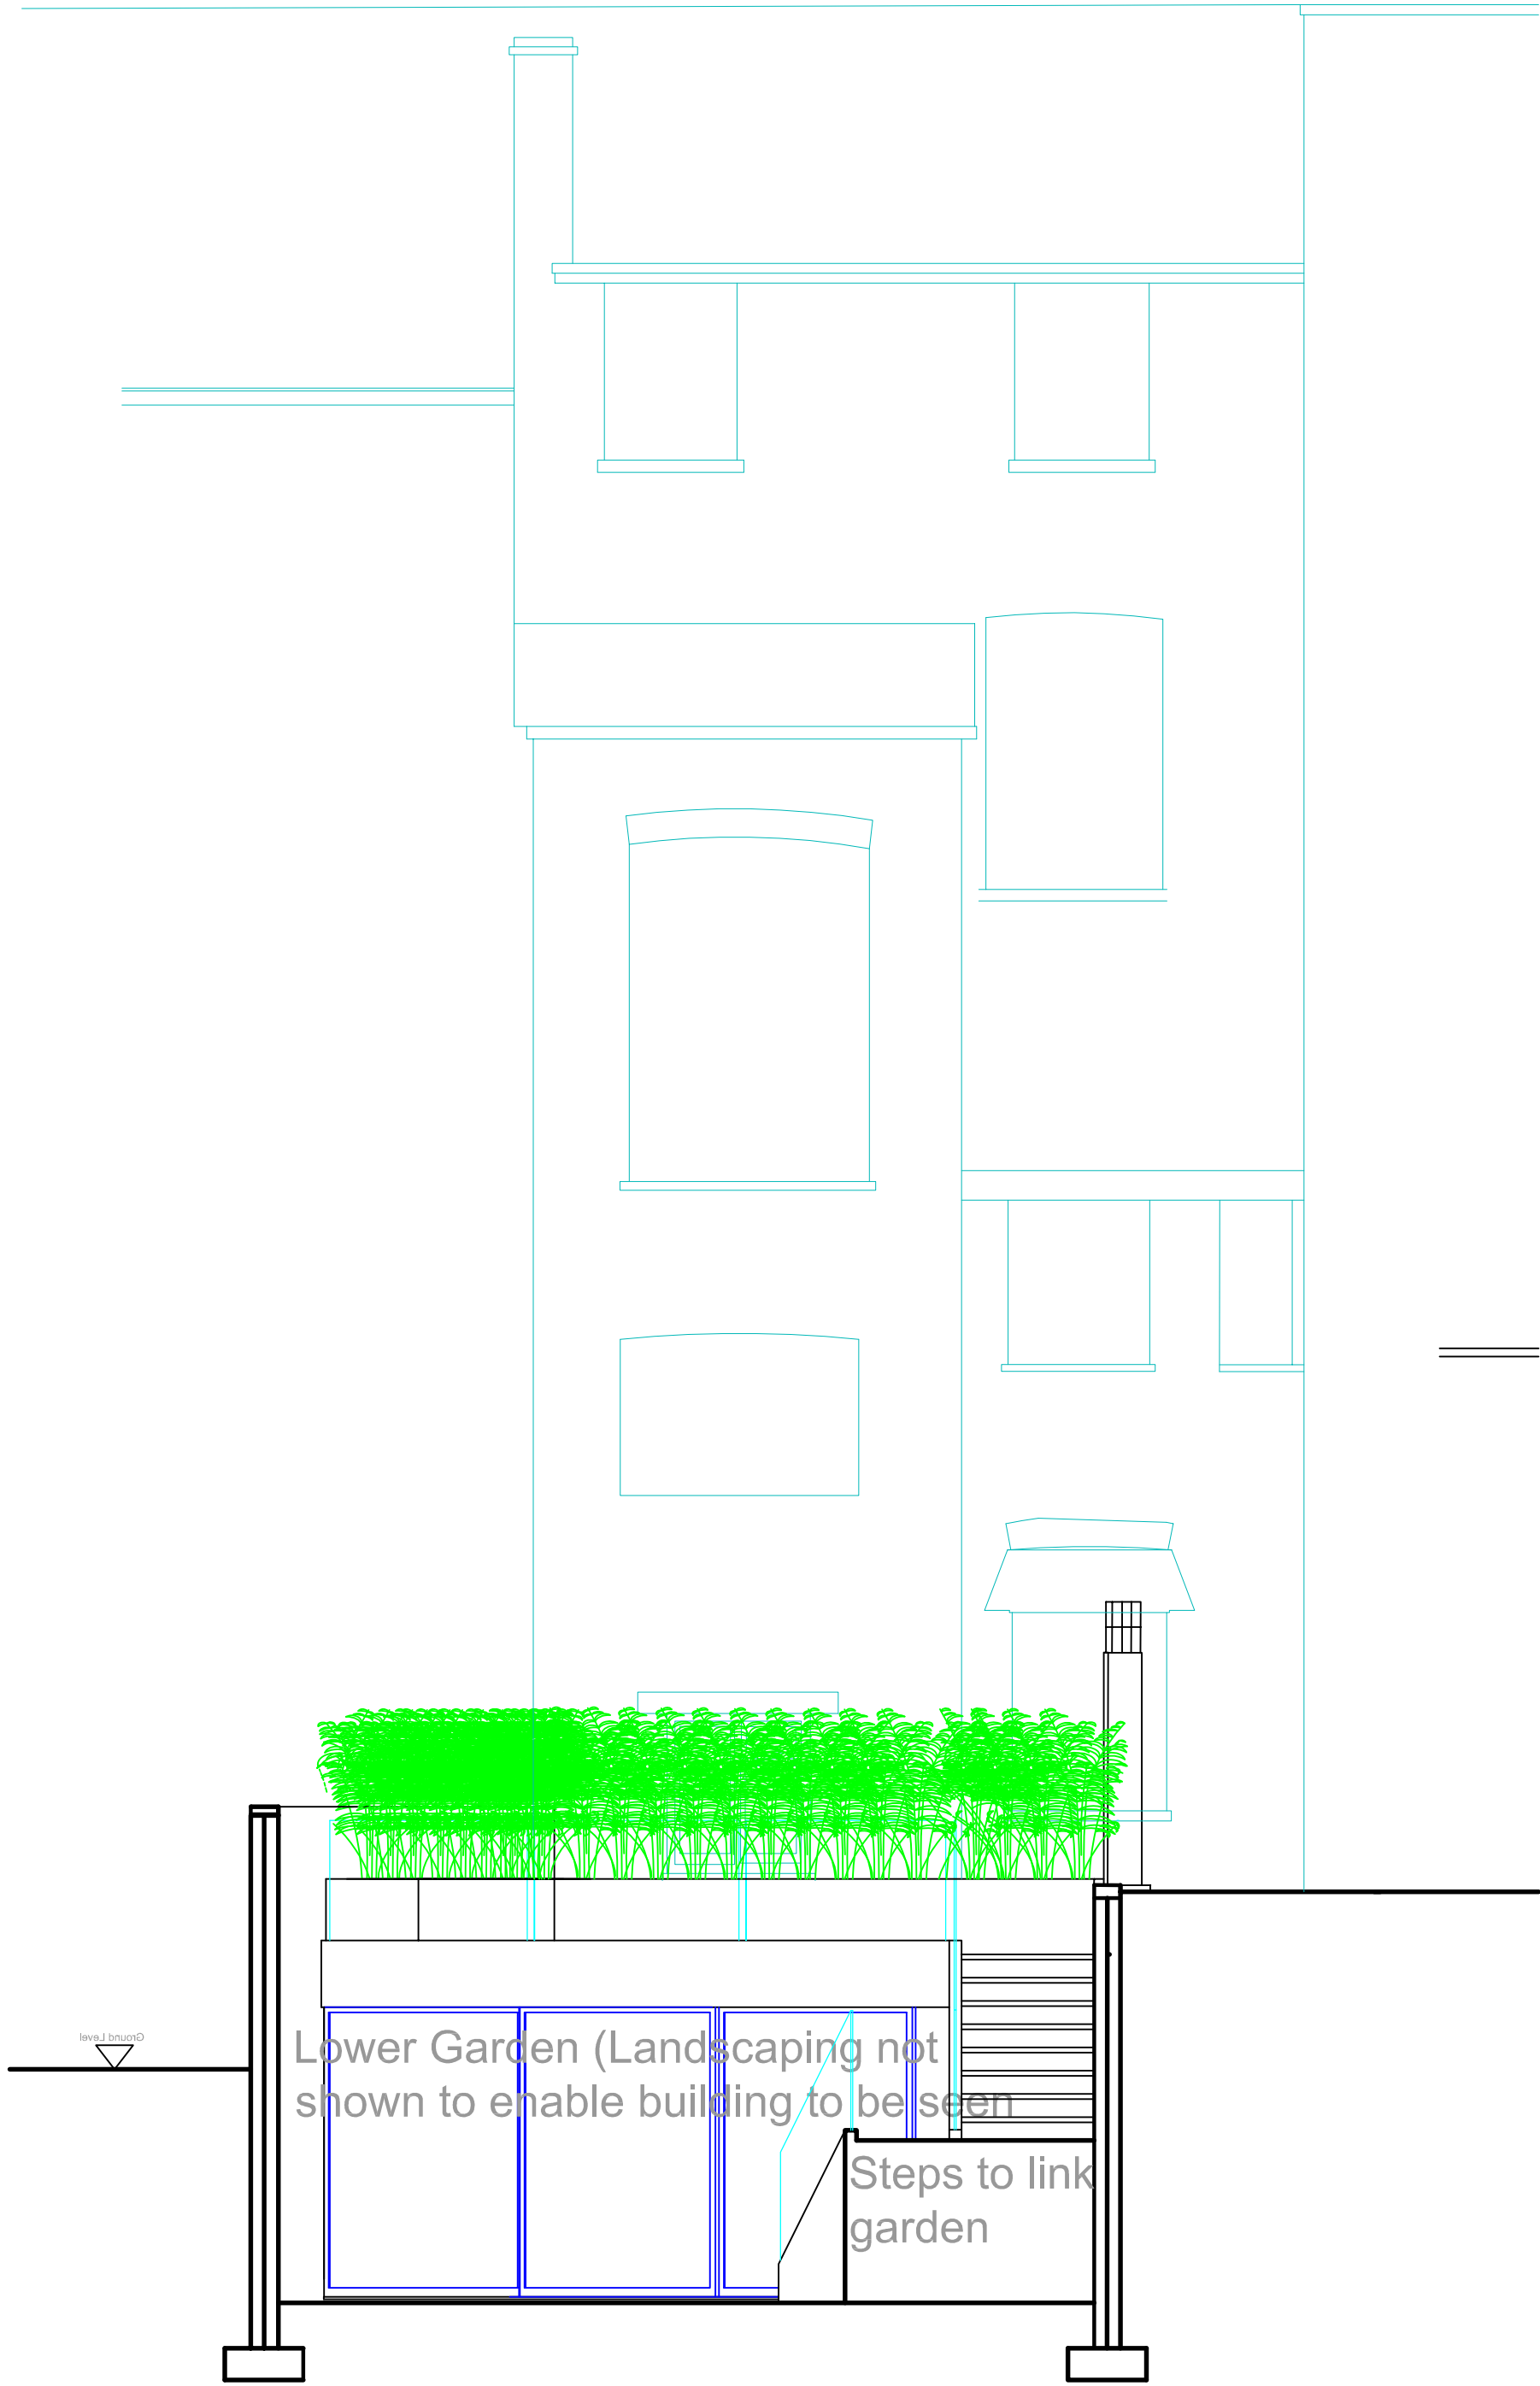


Rear Elevation as Proposed 1:50



Rear Elevation of lower garden section R-R as Proposed 1:50

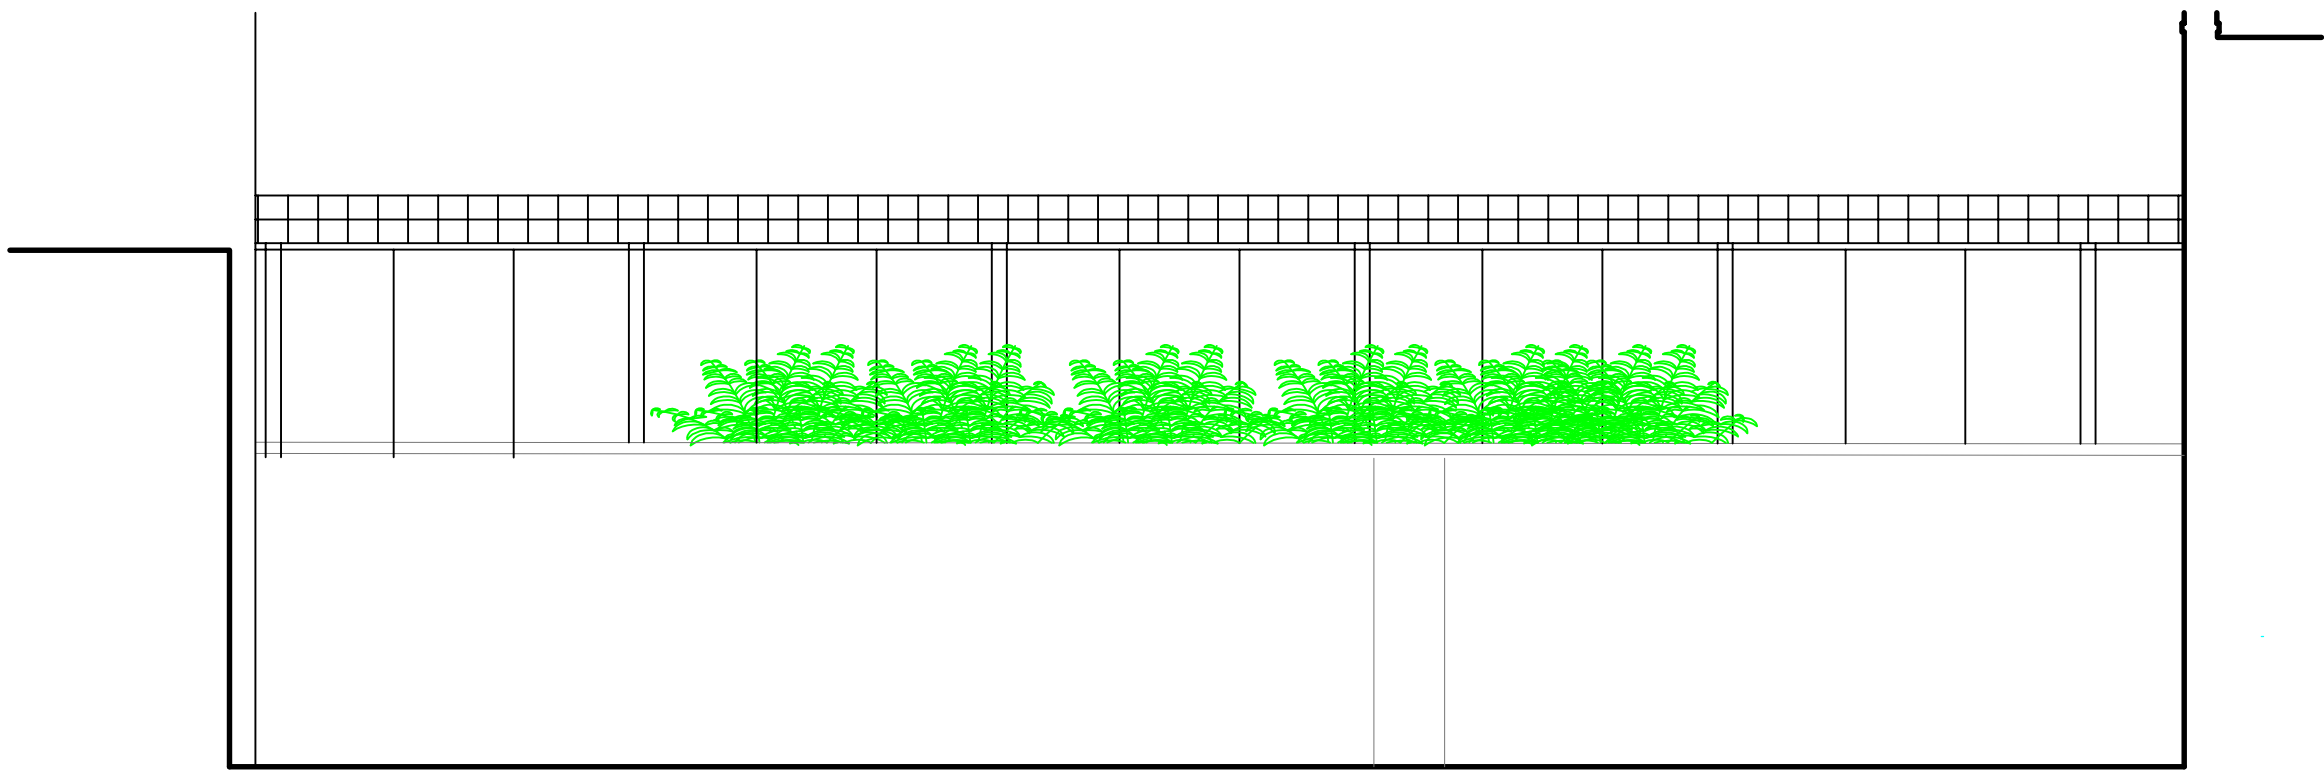

View from No 8 as Proposed 1:50

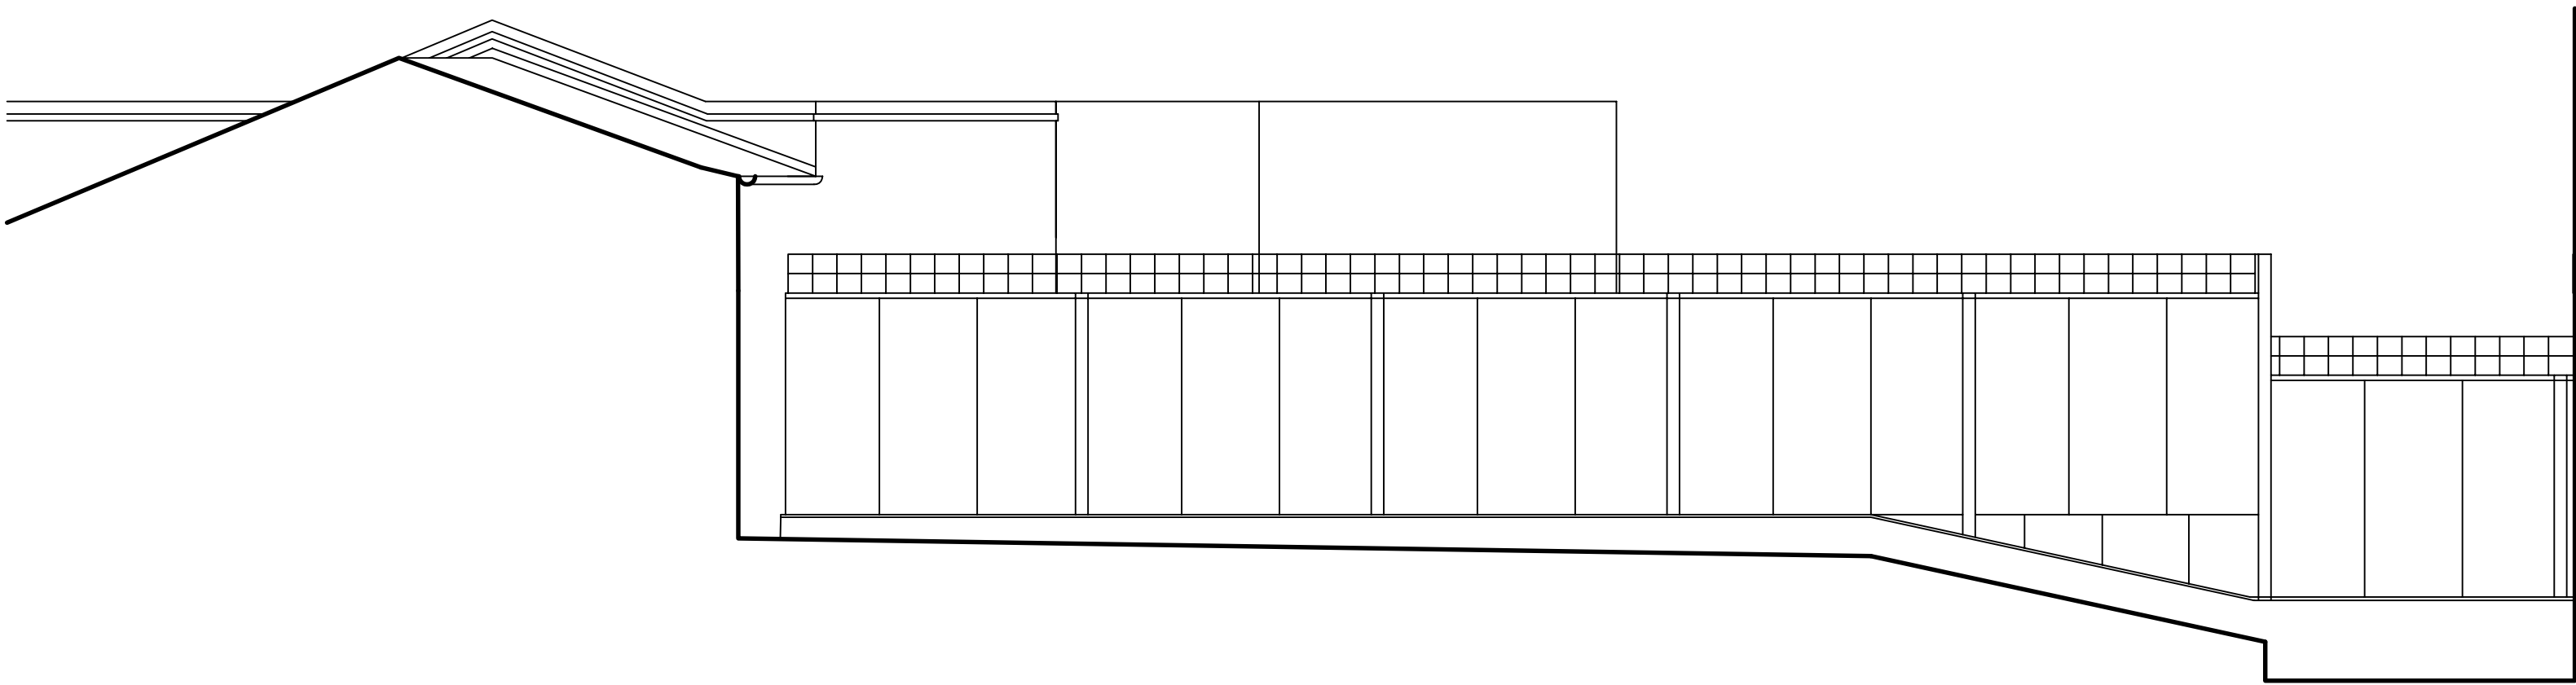

View from No 10 as Proposed 1:50

Sheet size A1



Rev B -Revised
scheme removing
garden structure
and reduction in
size-May 15