


Do not scale off drawing!
Work only to noted dimensions

Check **all** dimensions on
site prior to commencement

Notify the architect
immediately of any discrepancy

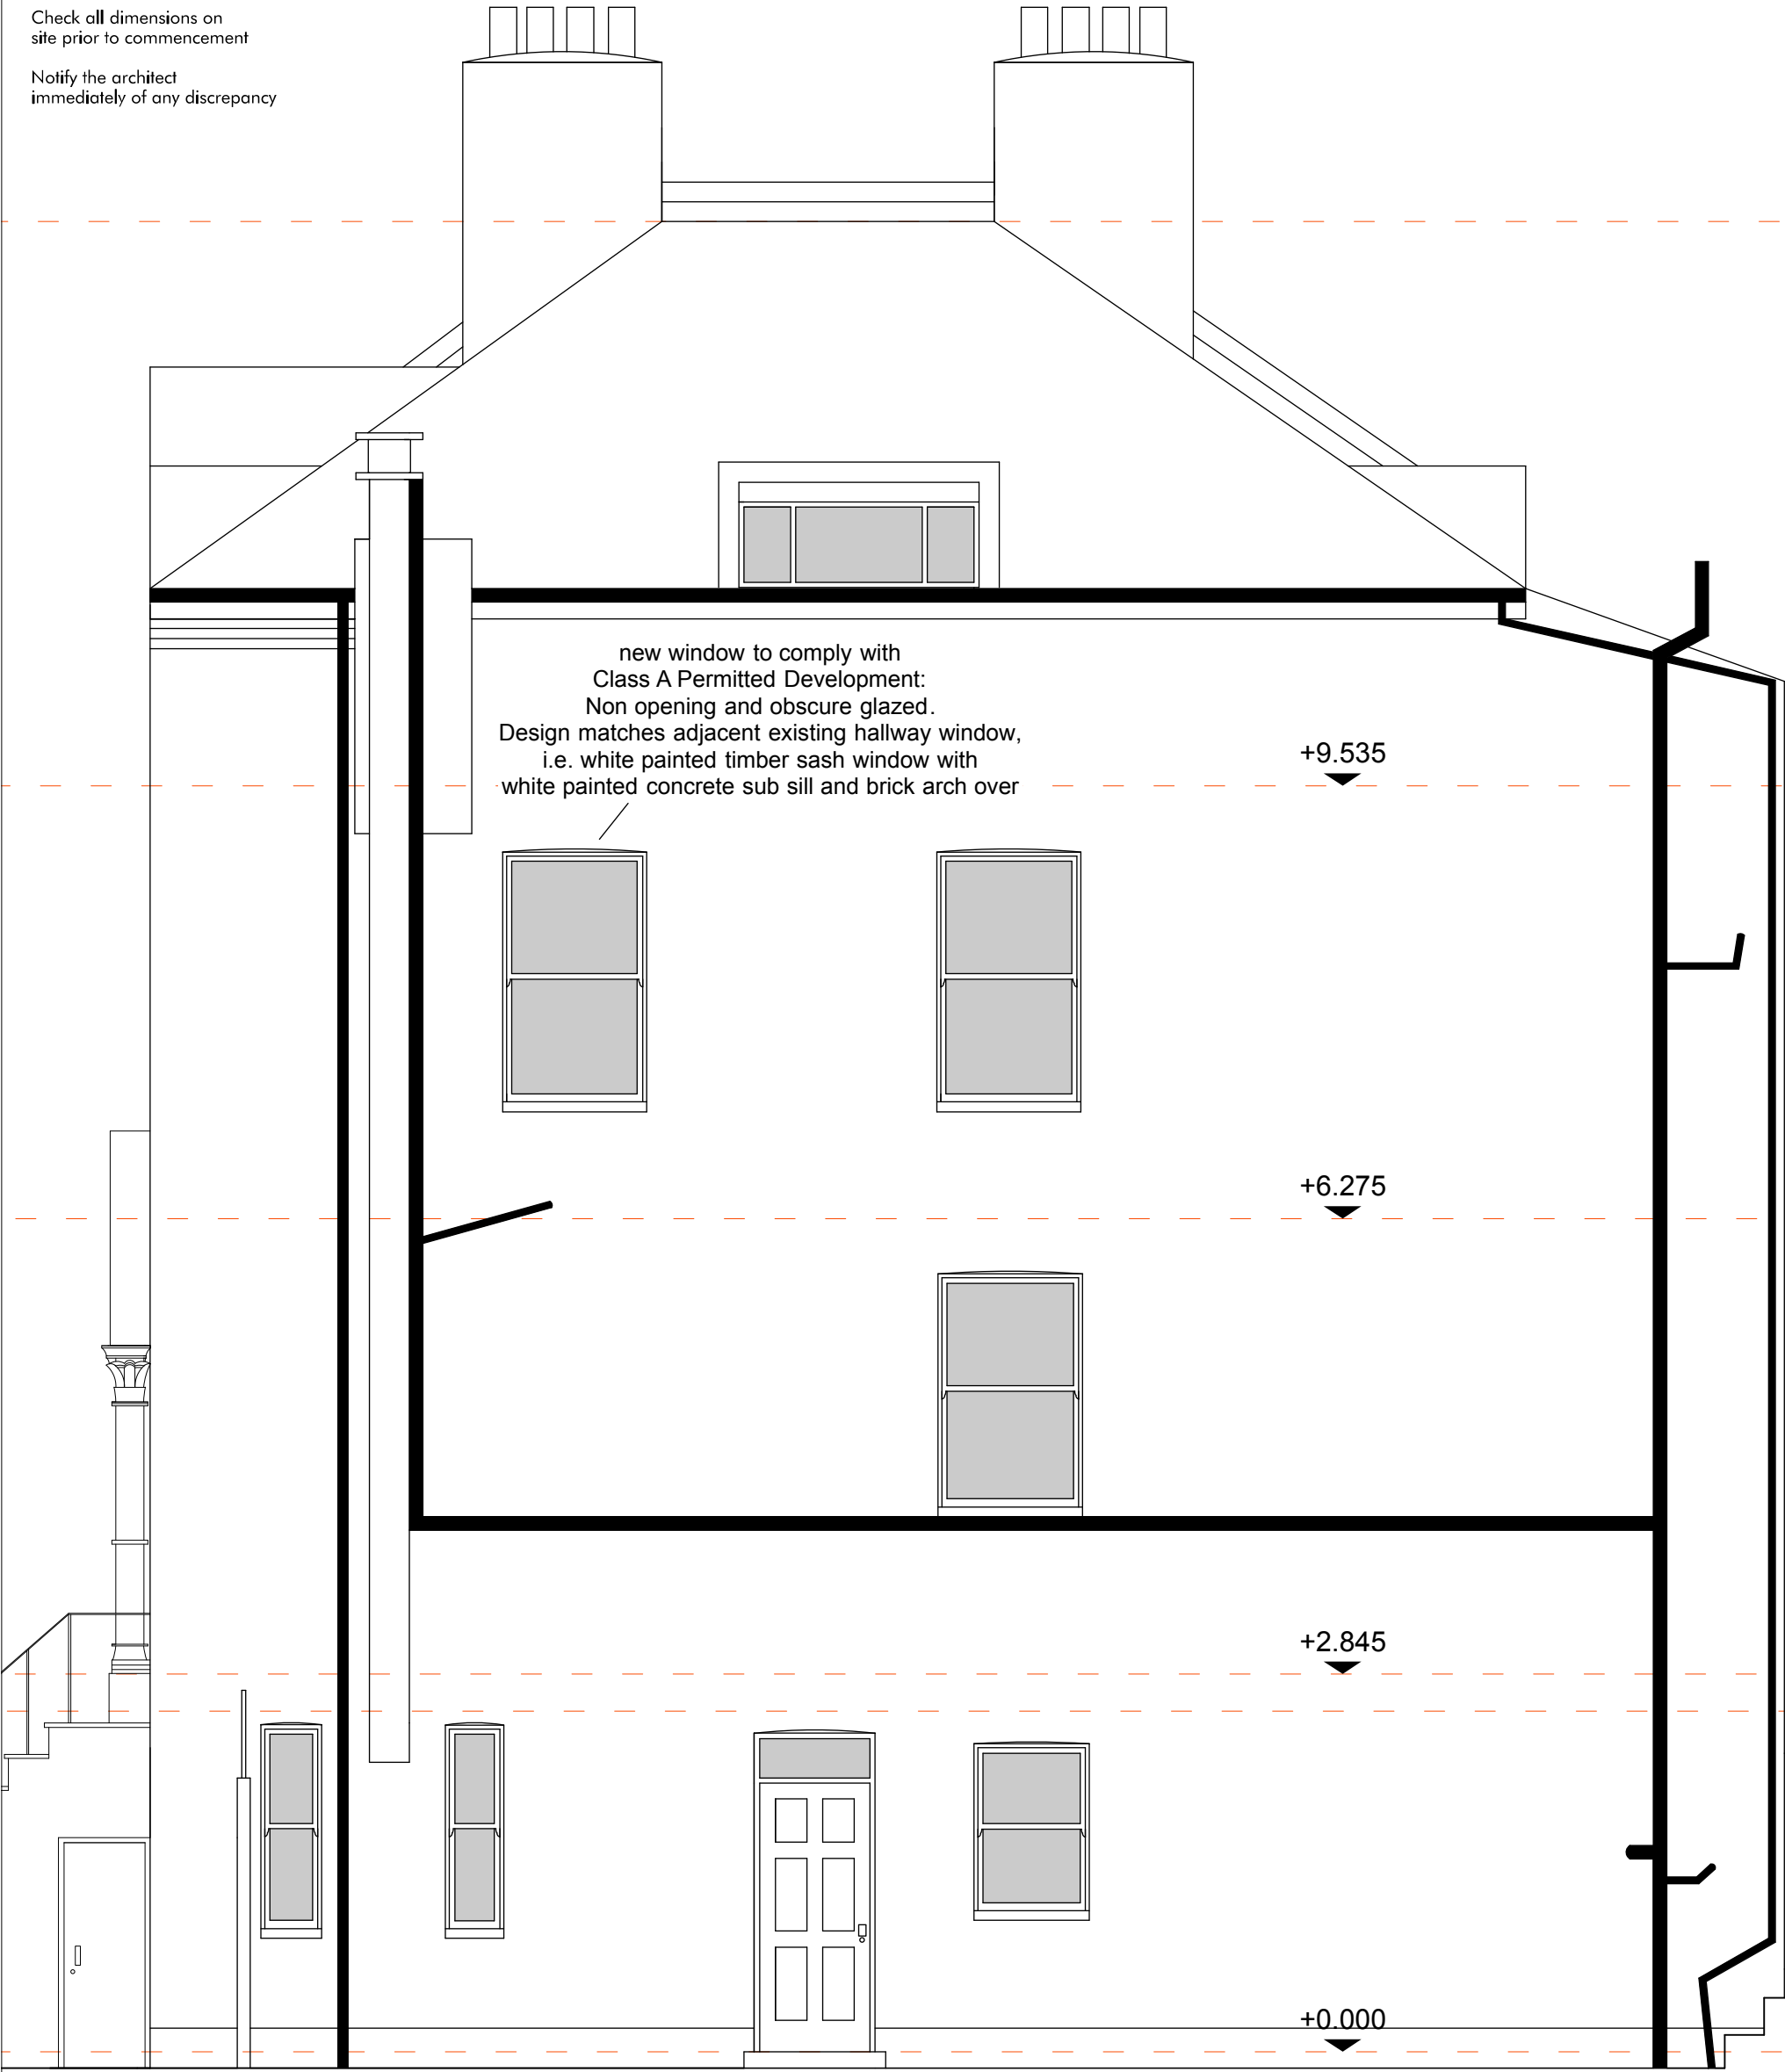

Notes:



Project:
69 Dartmouth Park Road

Drawing Title:
Side Elevation
Proposed

Drawing No.:
1503DART_1240PD

Scale@A1:
100

Scale@A3:
50

Drawn:
RP

Revision:
A

Rev. Date:
03.09.15

First Drawn:
14.08.15

Checked:
RP

ROMAN PARDON
ARCHITECTURE & DESIGN