


Screen Elevations – South CIS

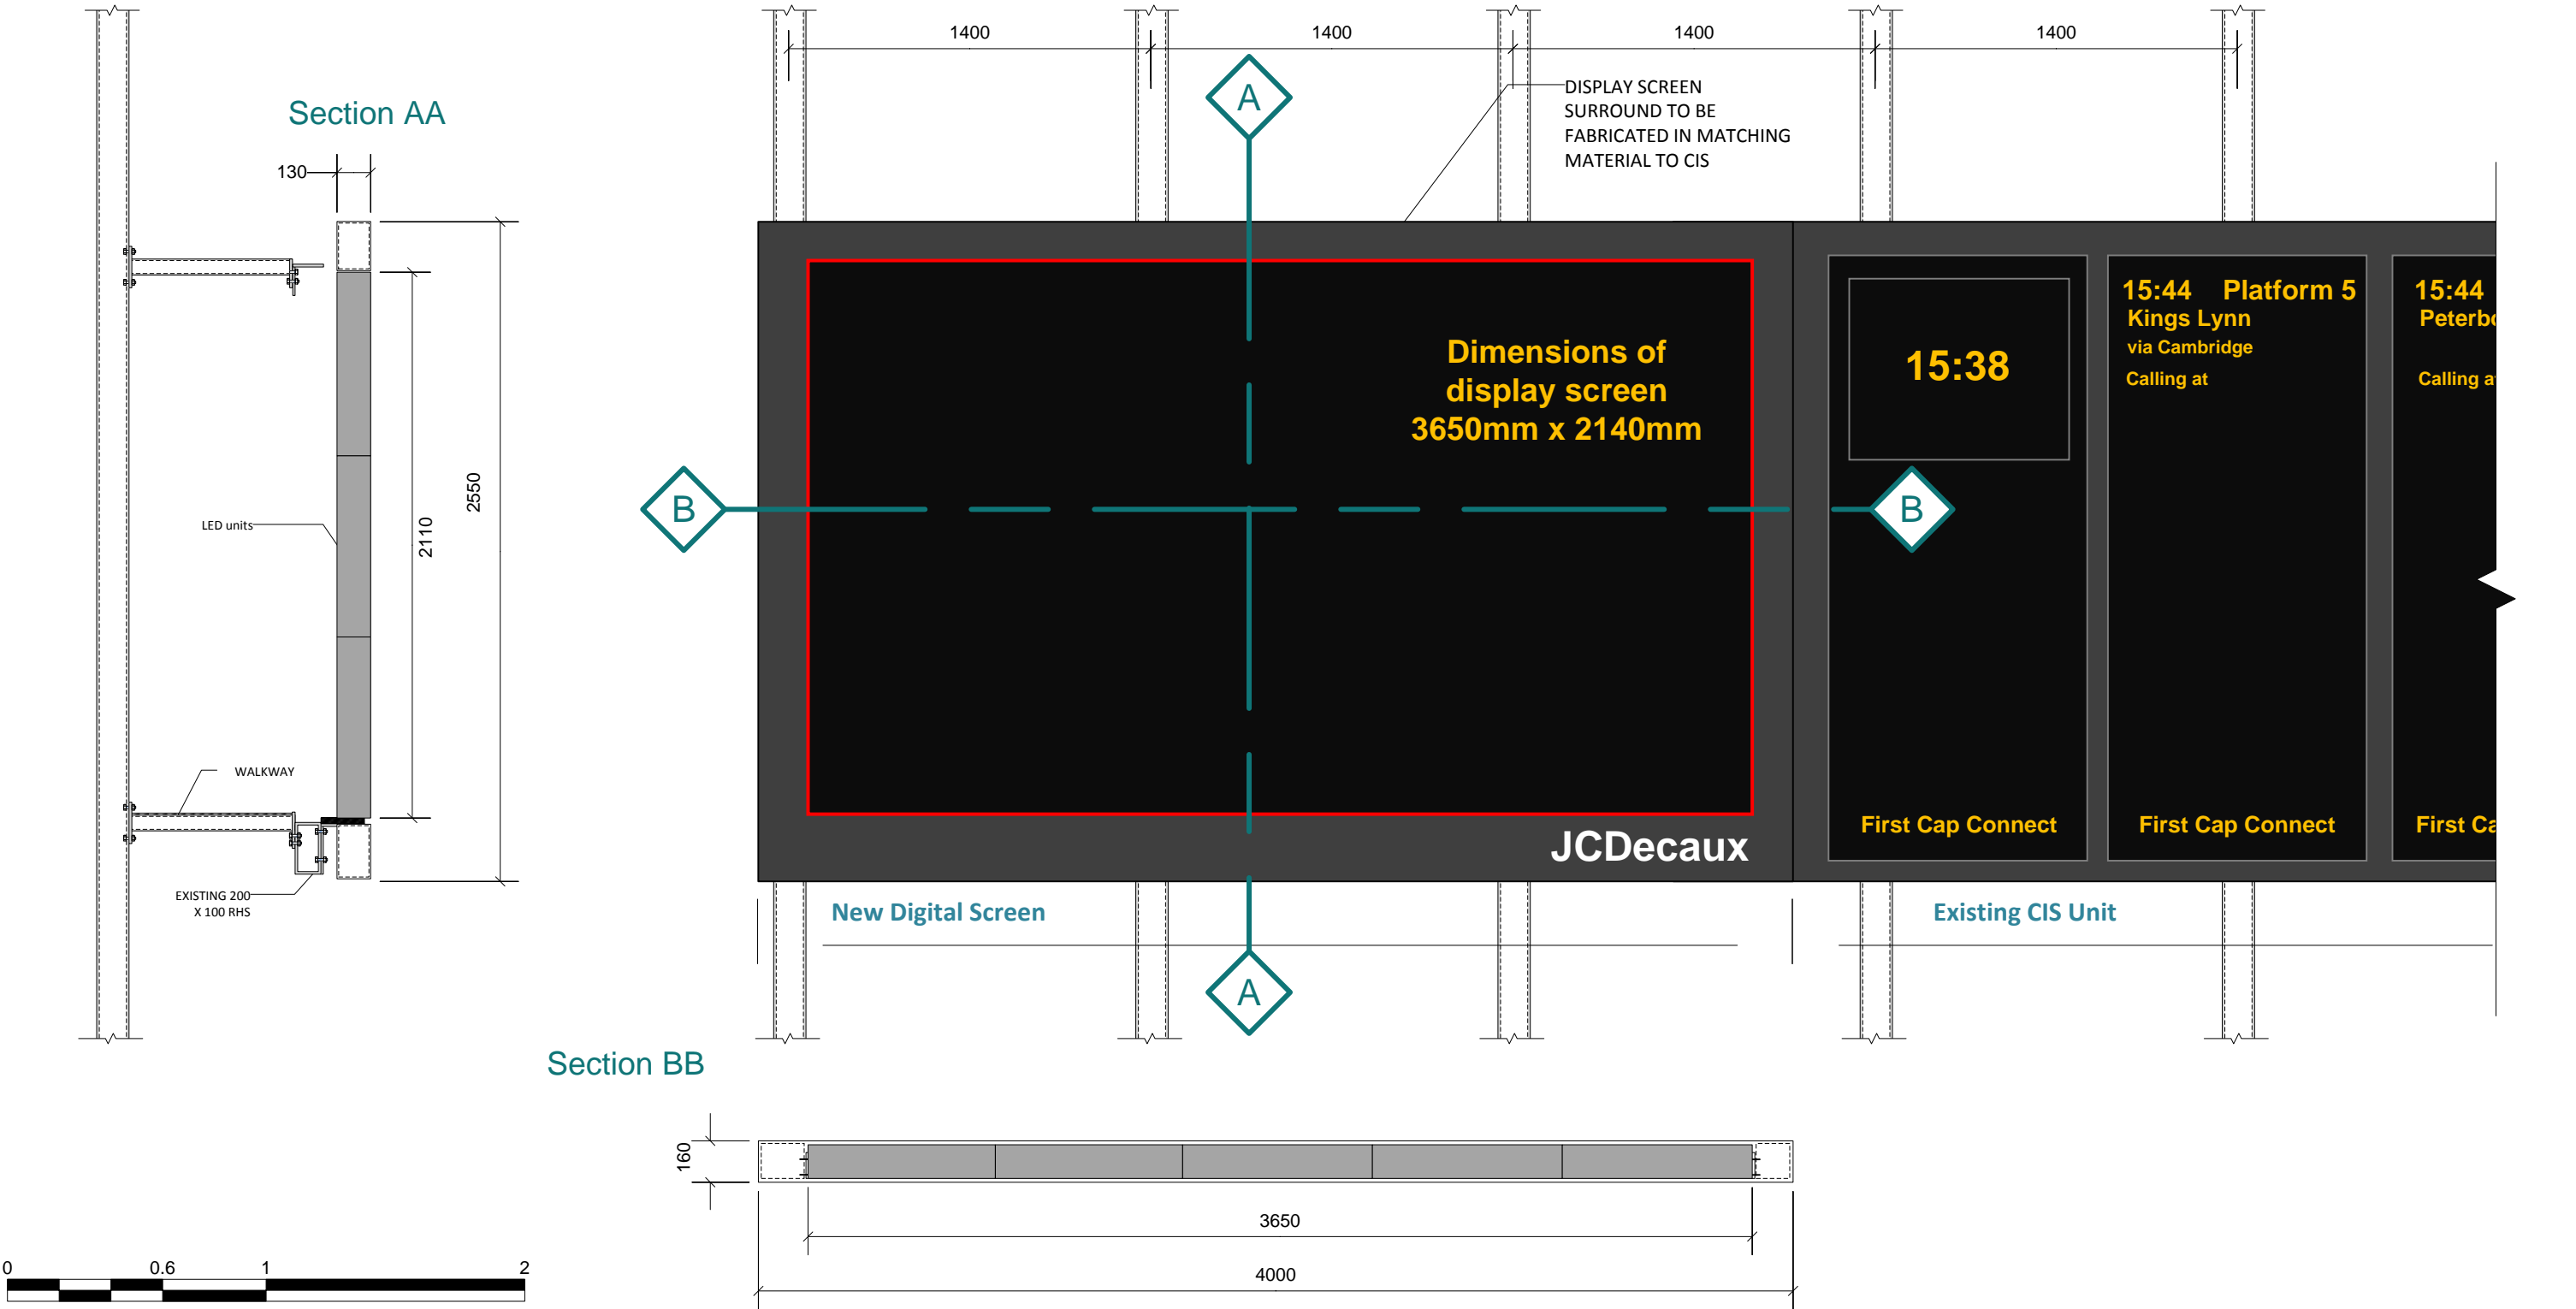

Do not scale drawing. Contractor to check dimensions on site. Drawing is copyright and not to be reproduced or copied without the permission of the author

Copyright of JCDecaux ©


JOB	Kings Cross Station – Western Concourse Euston Road London N1 9AP		
CLIENT	Network Rail		
SCALE	1:25 @ A3 Refer to scale frame		
DRAWING	Screen Elevation South CIS	Section AA and BB	
REFERENCE	A00989/04		

JCDecaux Rail
991 Great West Road
Brentford
Middlesex
TW8 9DN



T: +44 (0) 208 326 7732
F: +44 (0) 208 326 7738
W: www.jcdecaux.co.uk

Screen Elevations – North CIS

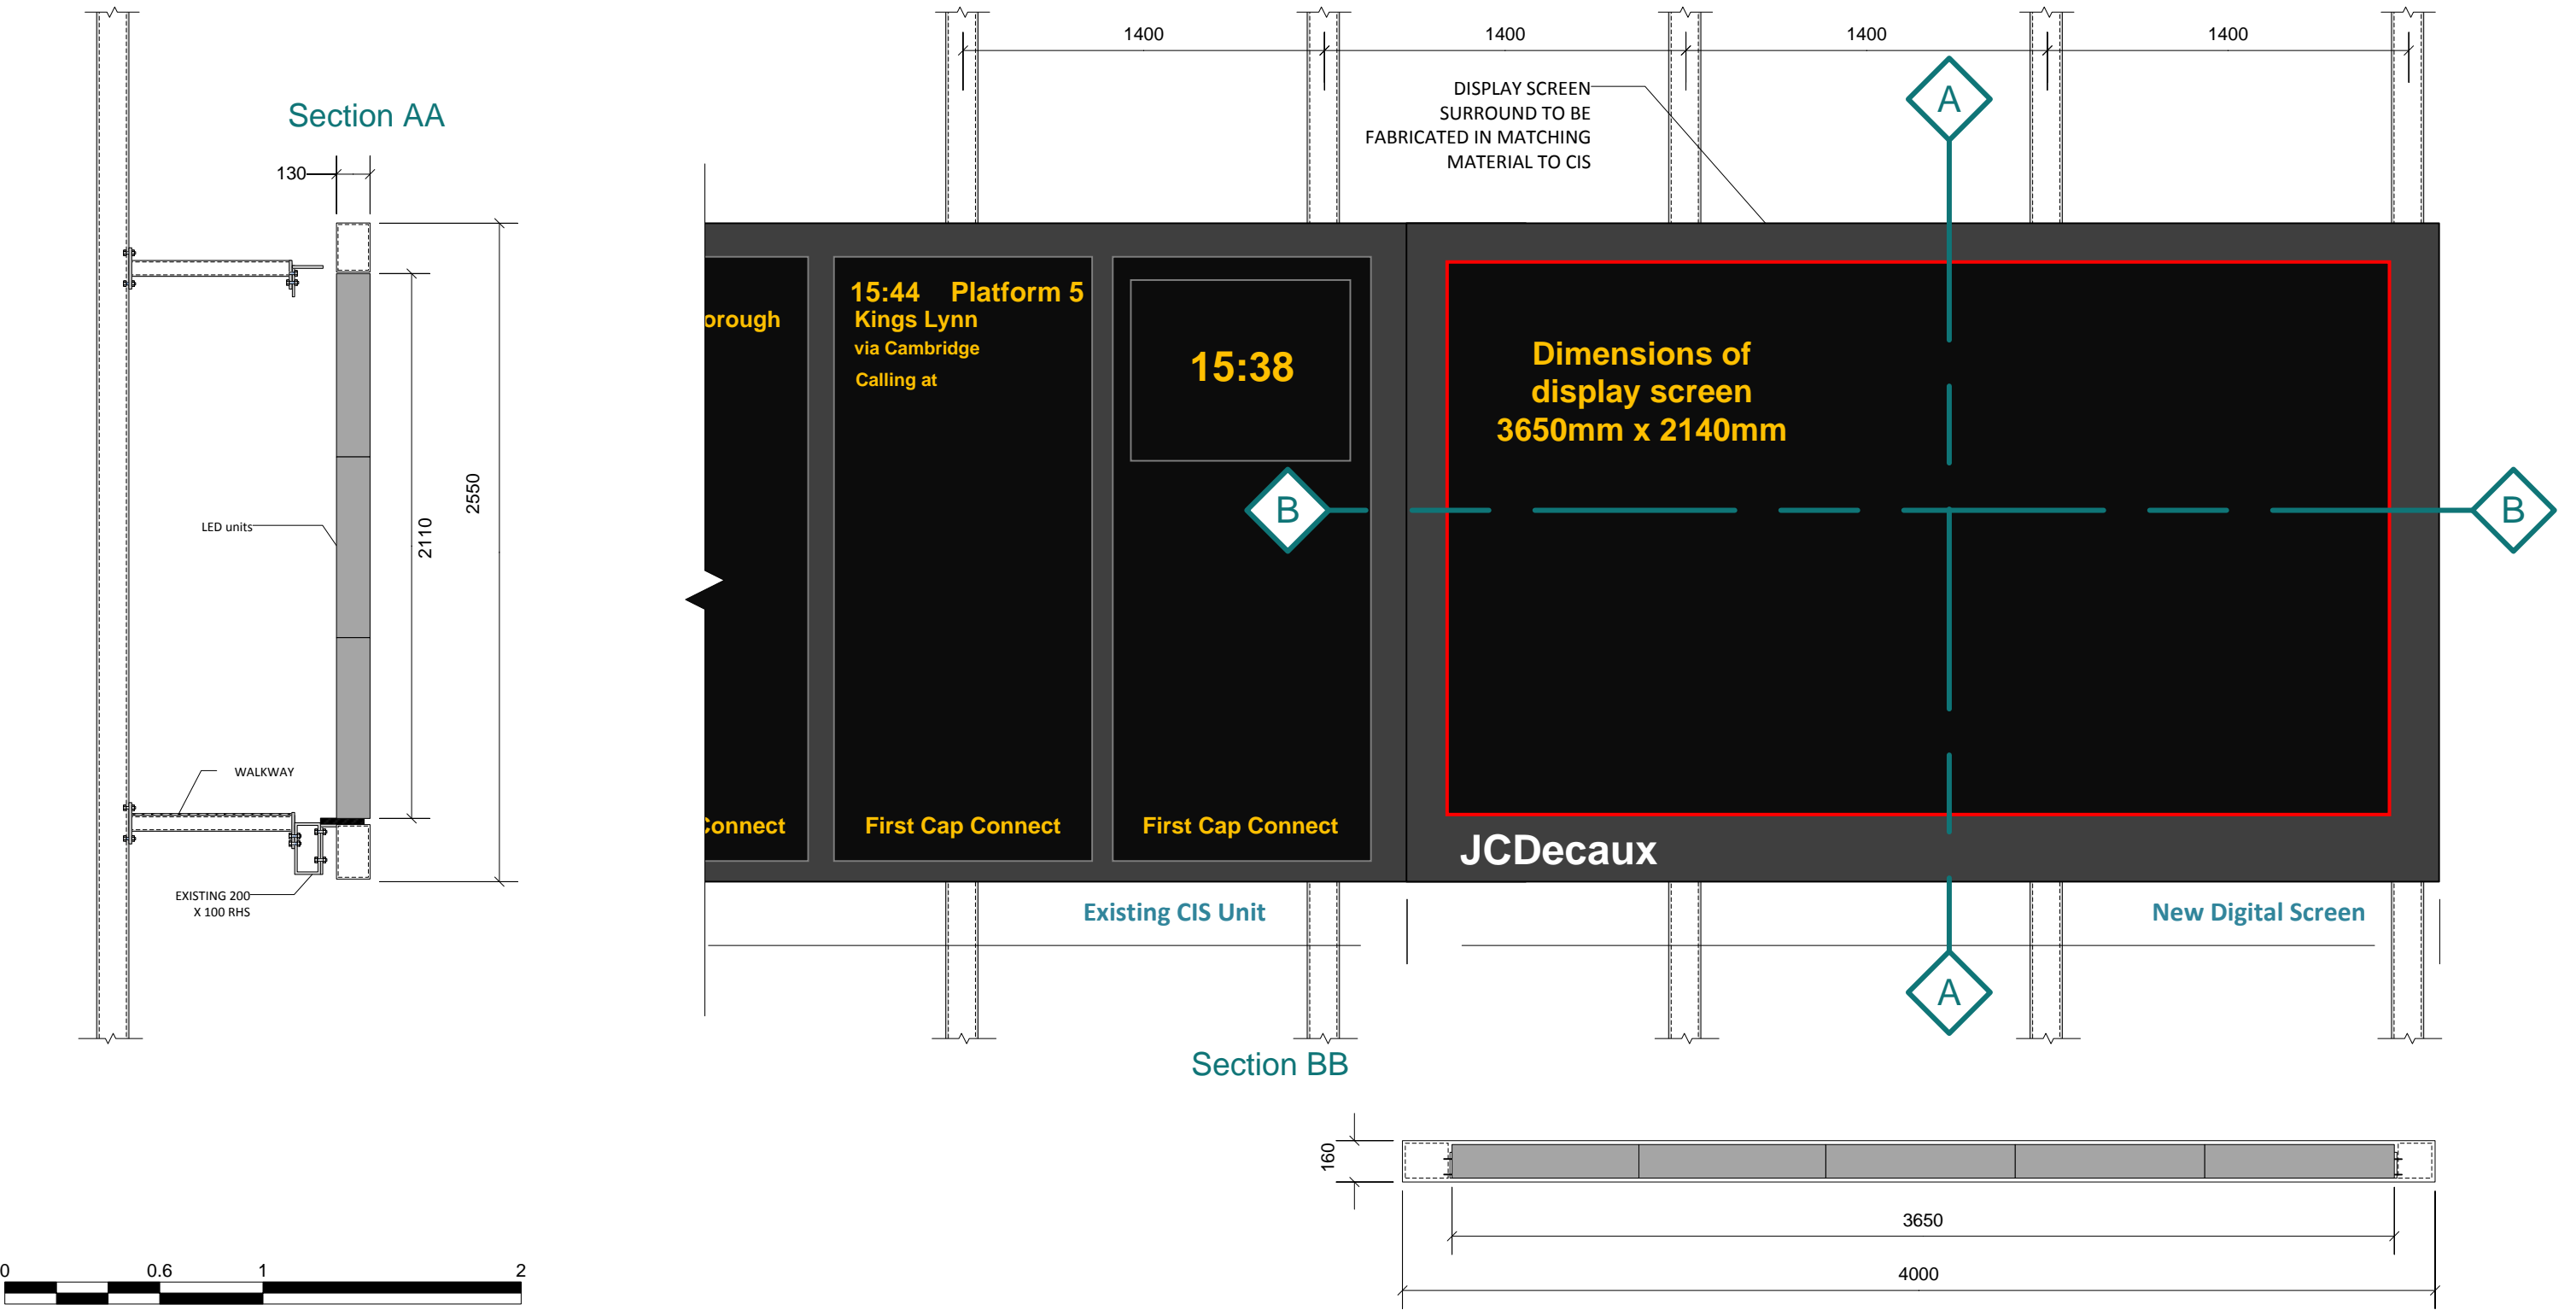

Do not scale drawing. Contractor to check dimensions on site. Drawing is copyright and not to be reproduced or copied without the permission of the author

Copyright of JCDecaux ©

JOB	Kings Cross Station – Western Concourse Euston Road London N1 9AP		
CLIENT	Network Rail		
SCALE	1:25 @ A3 Refer to scale frame		
DRAWING	Screen Elevation North CIS	Section AA and BB	
REFERENCE	A00989/05		

JCDecaux Rail

991 Great West Road
Brentford
Middlesex
TW8 9DN

T: +44 (0) 208 326 7732
F: +44 (0) 208 326 7738
W: www.jcdecaux.co.uk

