


# Station Plan Western Concourse

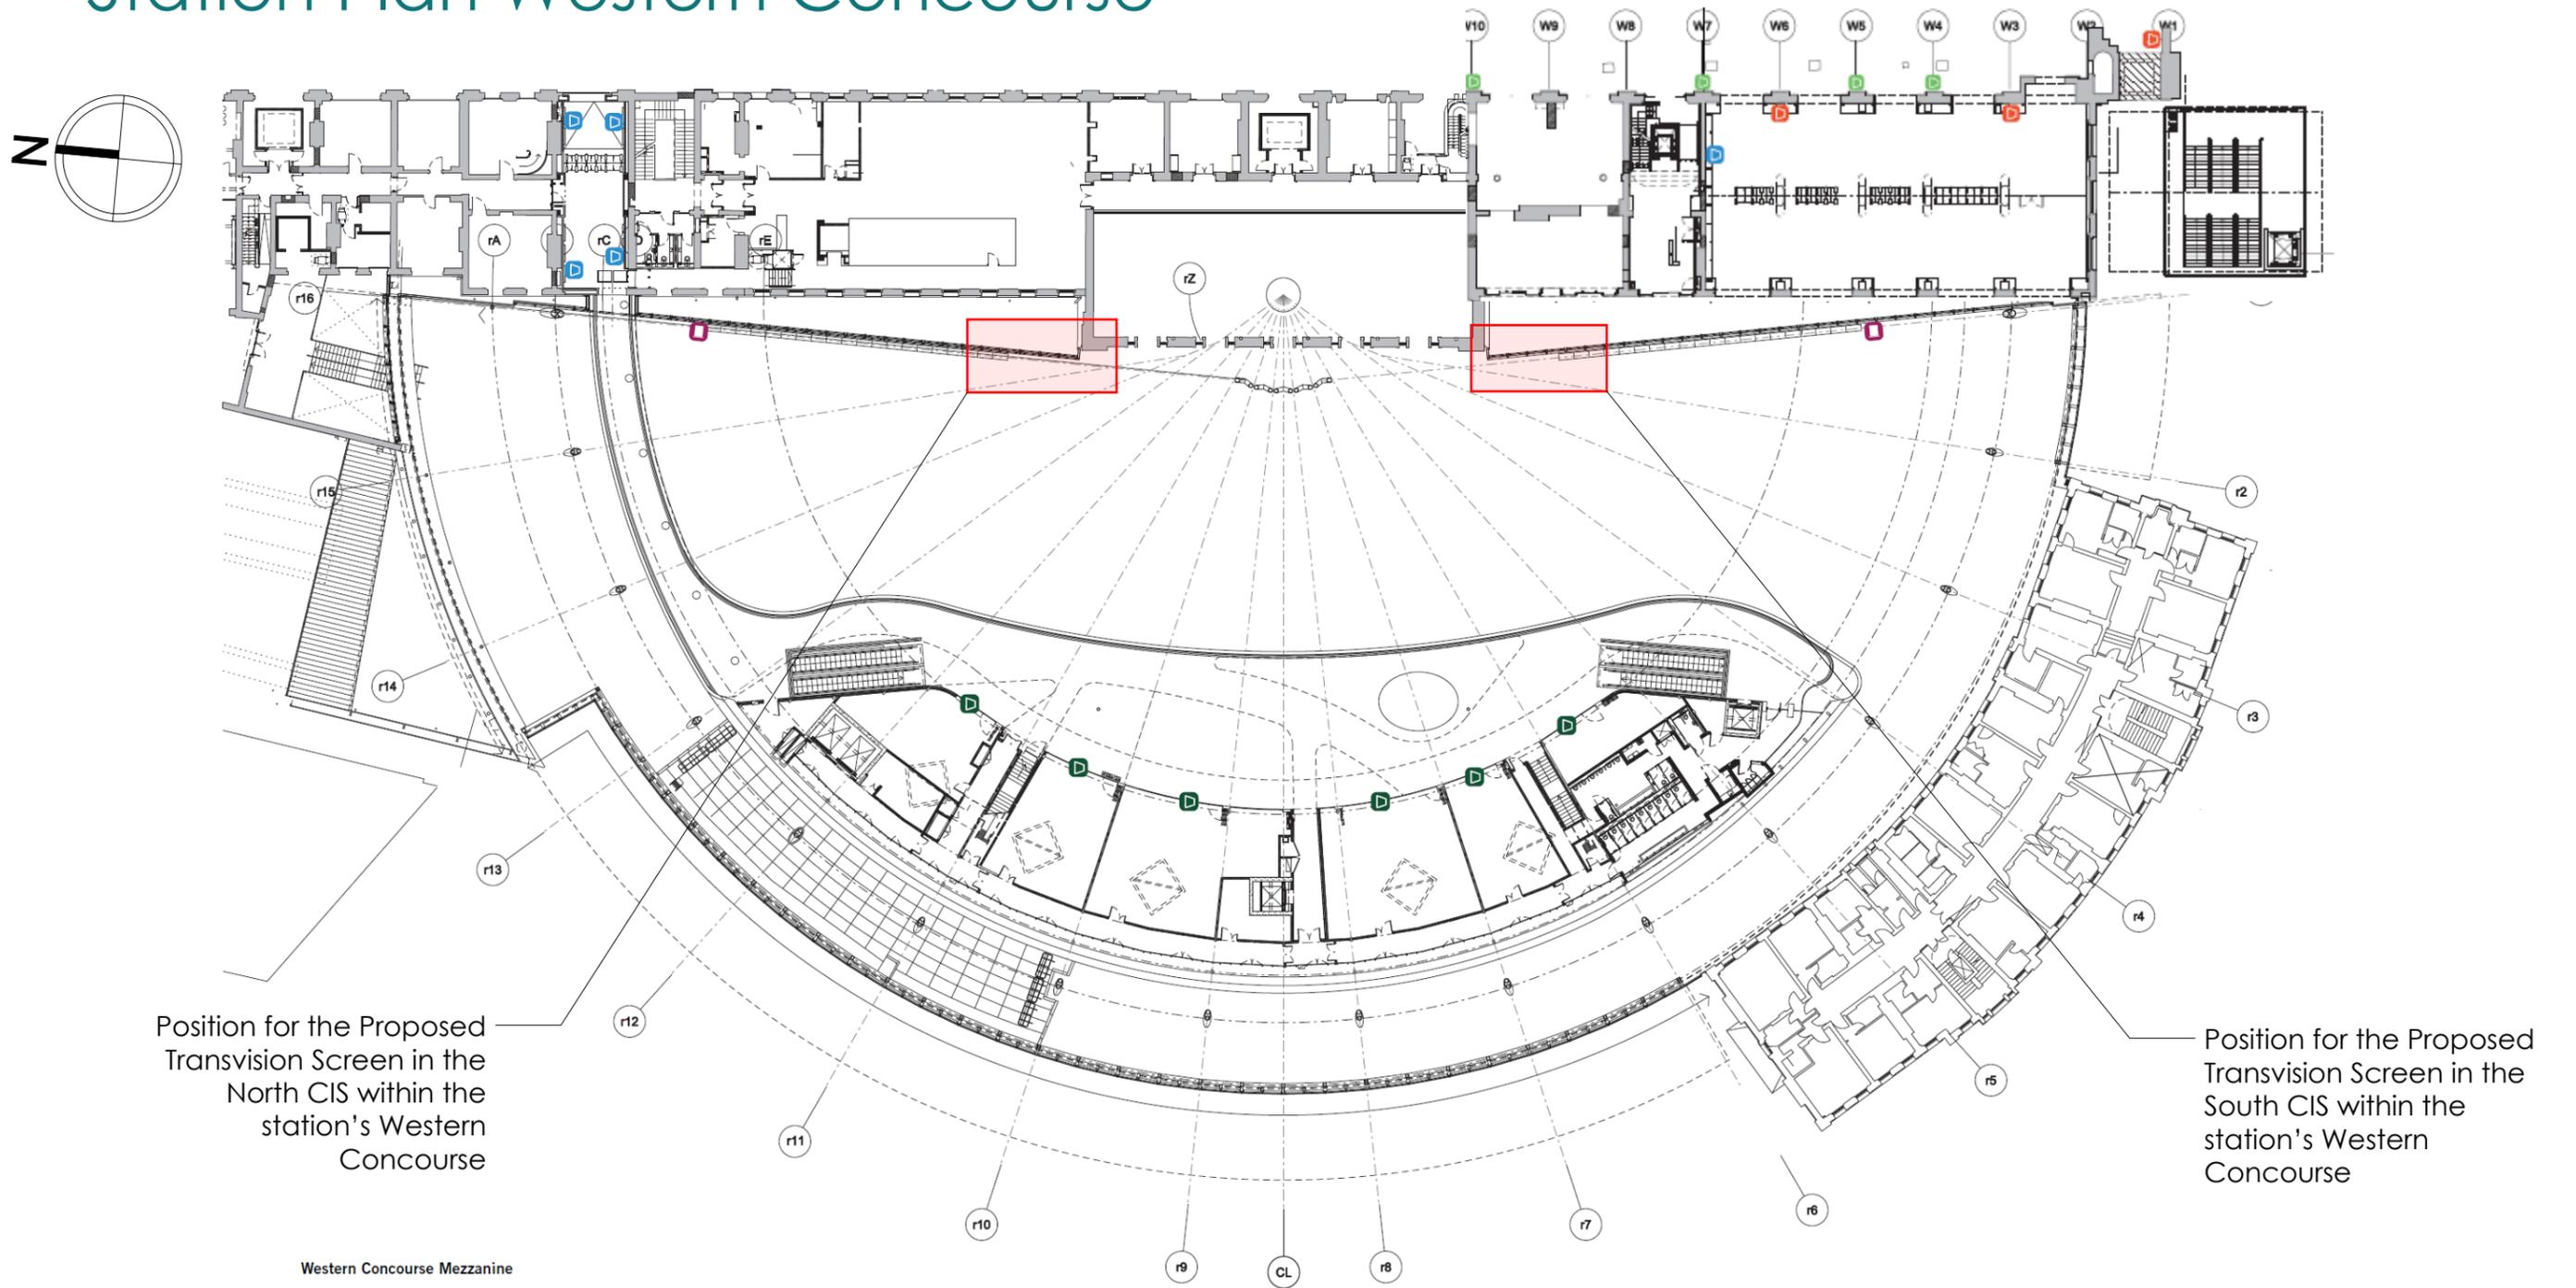

Position for the Proposed Transvision Screen in the North CIS within the station's Western Concourse

Position for the Proposed Transvision Screen in the South CIS within the station's Western Concourse

Western Concourse Mezzanine

Do not scale drawing. Contractor to check dimensions on site. Drawing is copyright and not to be reproduced or copied without the permission of the author

JOB	Kings Cross Station – Western Concourse Euston Road London N1 9AP
CLIENT	Network Rail
SCALE	NTS
DRAWING	Block Plan - First Floor Western Concourse
REFERENCE	<b>A00989/02</b>

