


Screen Frame and Elevations – North and South CIS

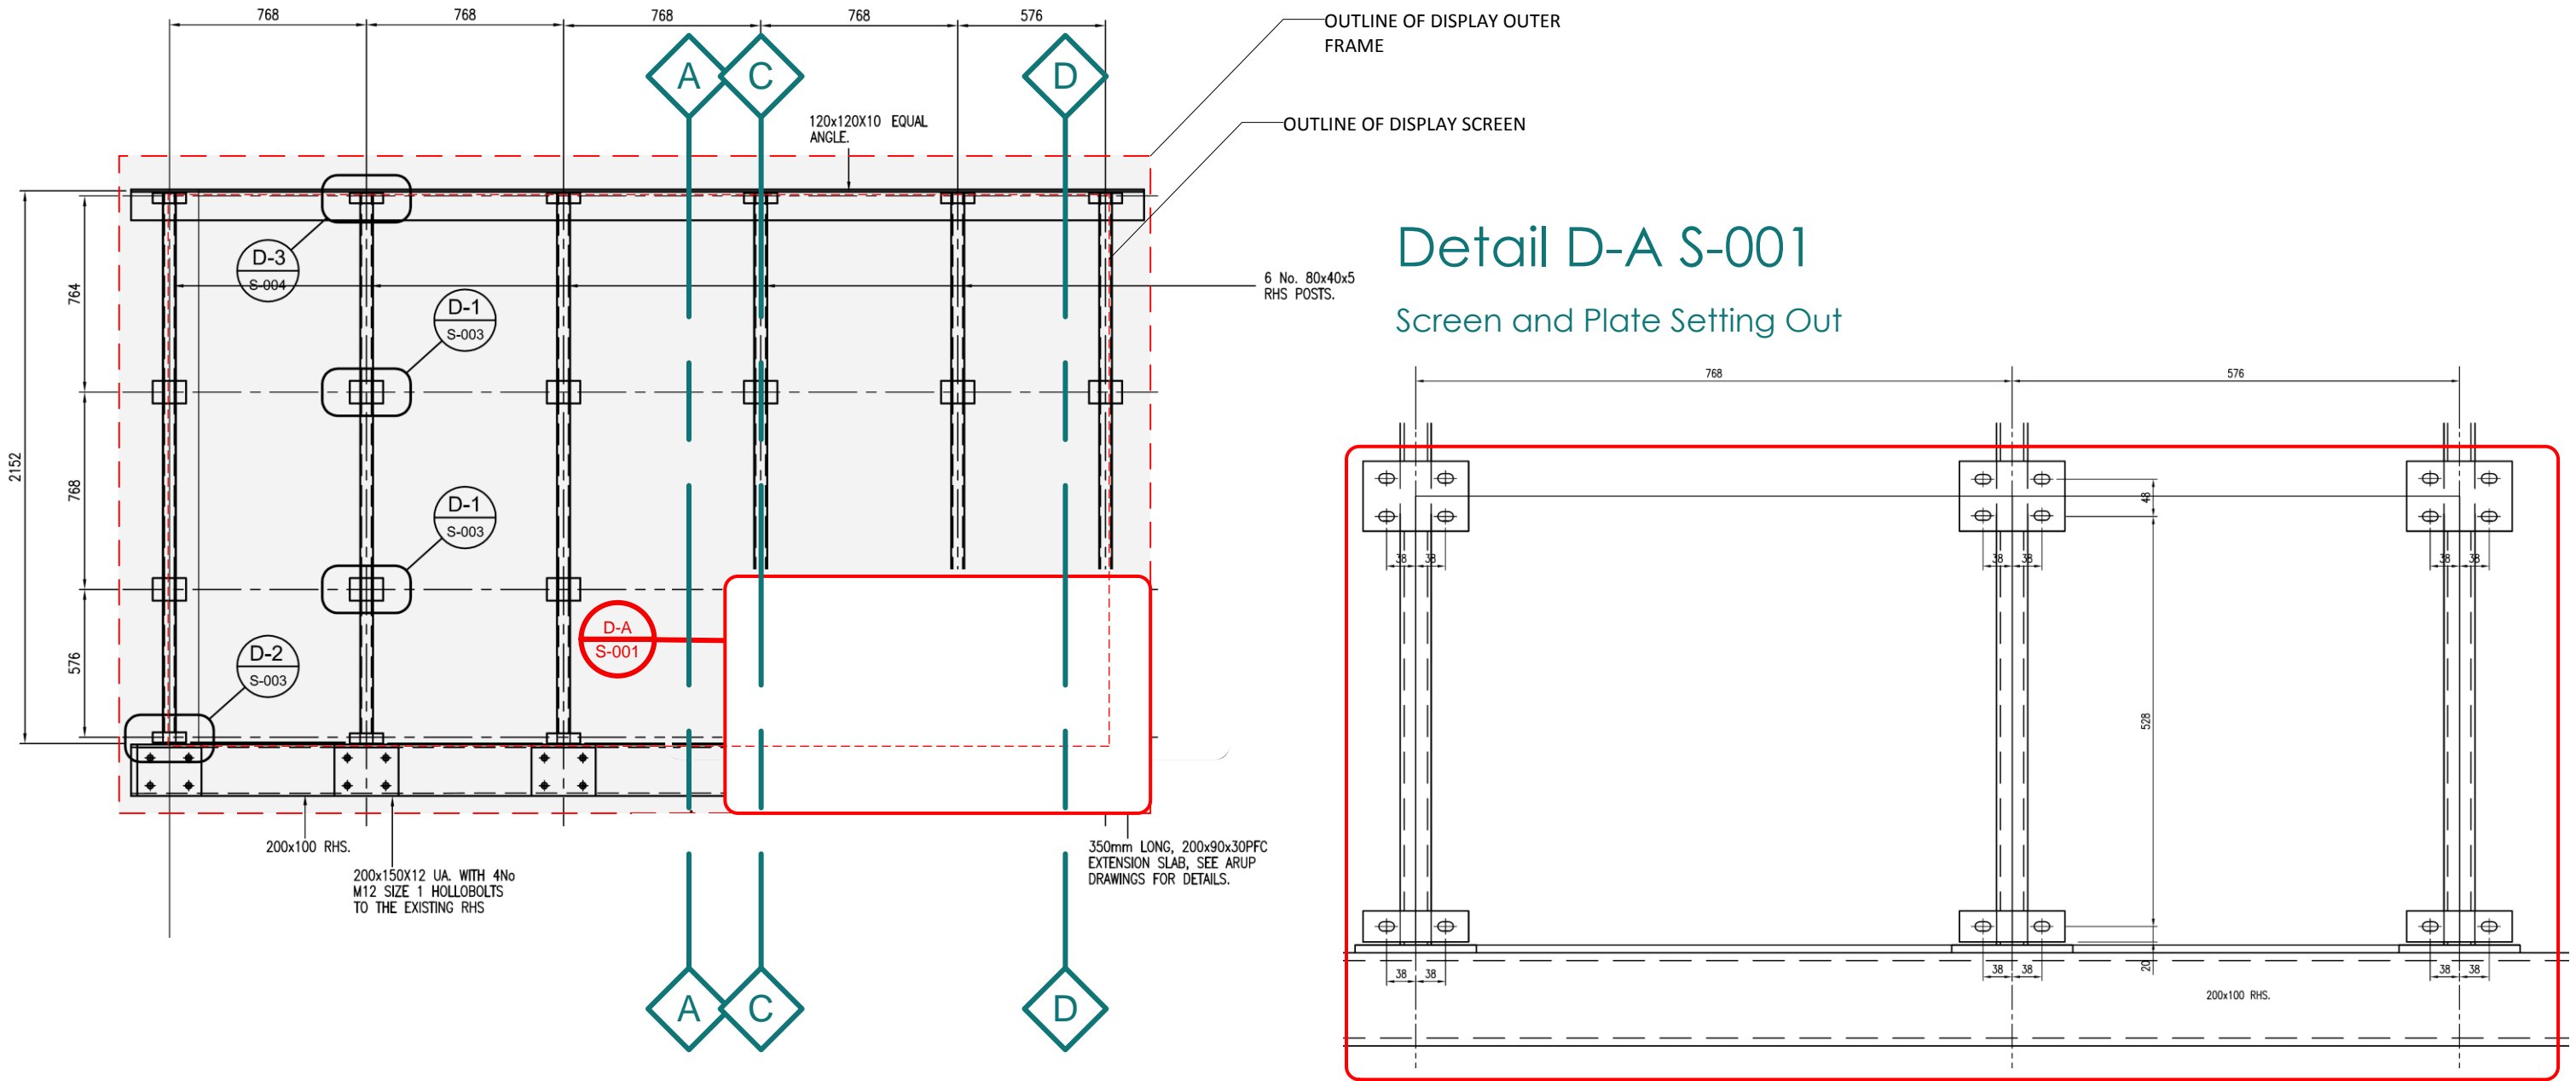

Do not scale drawing. Contractor to check dimensions on site. Drawing is copyright and not to be reproduced or copied without the permission of the author

Copyright of JCDecaux ©

JOB	Kings Cross Station – Western Concourse Euston Road London N1 9AP
CLIENT	Network Rail
SCALE	1:25 @ A3 Refer to Scale Frame
DRAWING	Screen Frame and Plate Setting Out Detail
REFERENCE	A00989/06

JCDecaux Rail
 991 Great West Road
 Brentford
 Middlesex
 TW8 9DN



T: +44 (0) 208 326 7732
 F: +44 (0) 208 326 7738
 W: www.jcdecaux.co.uk