

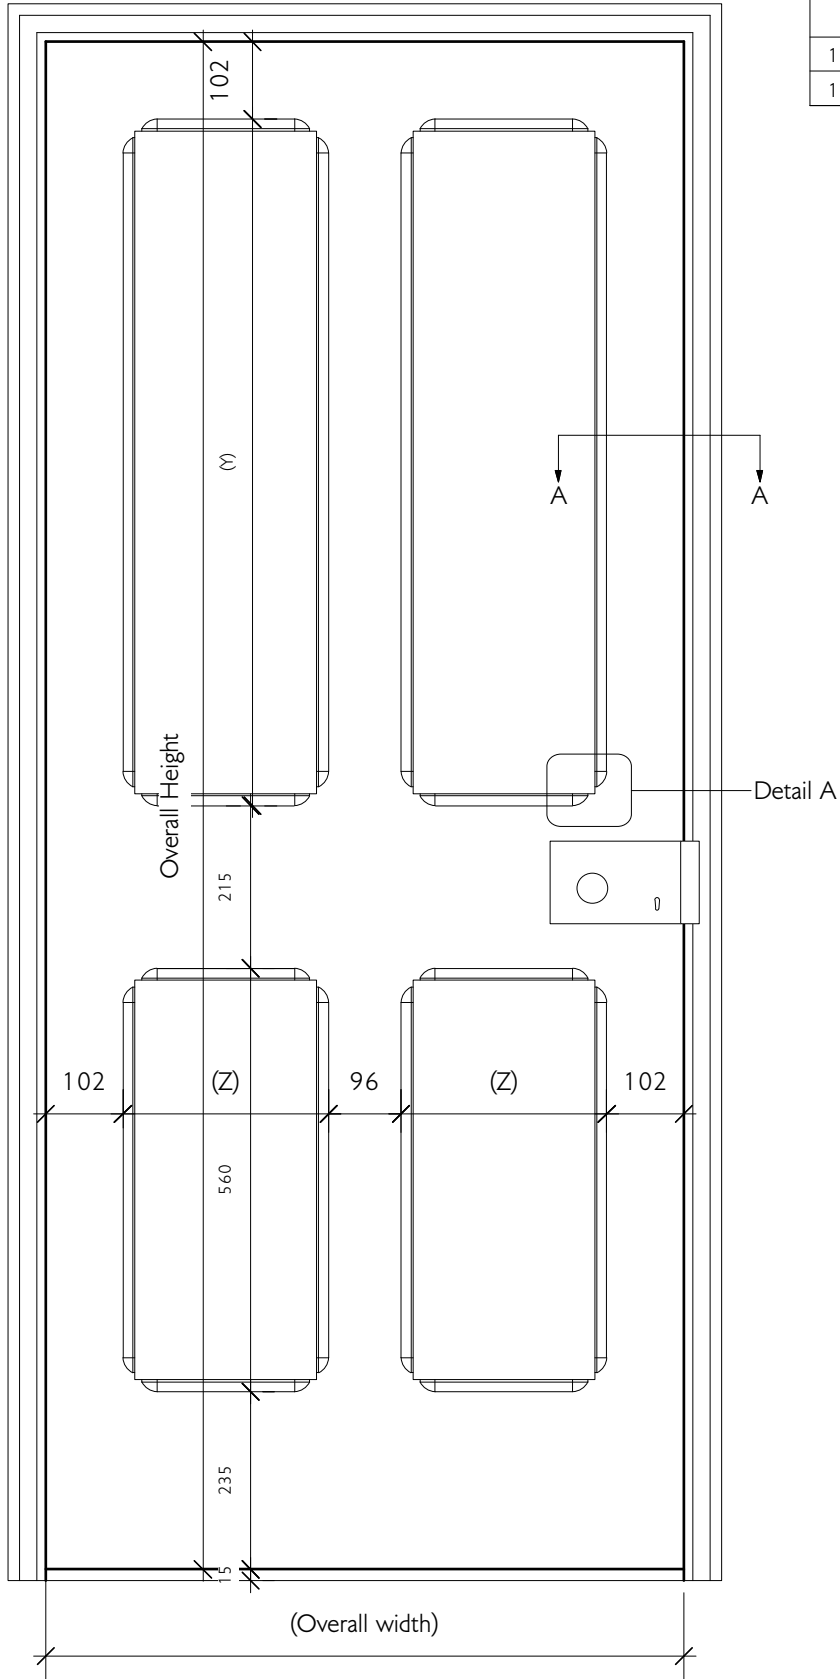


DOORS OF TYPE A: -

Door No.	Overall size (exc. gaps between frame [3mm] & floor [15mm]).	Lower panel width (Z)	Upper panel height (Y)	Fire door & rating	Reference drgs (for setting out)	Additional special features	Hung (as viewed from internal elevation, ie side without doorstops)
13DG9	838 x 2015 x 48mm	269mm	903mm	N/A	506MP4/DD017A	-	Left-hand side
13DG27	820 x 2015 x 48mm	260mm	903mm	FD 30mins	506MP4/DD018A	-	Right-hand side

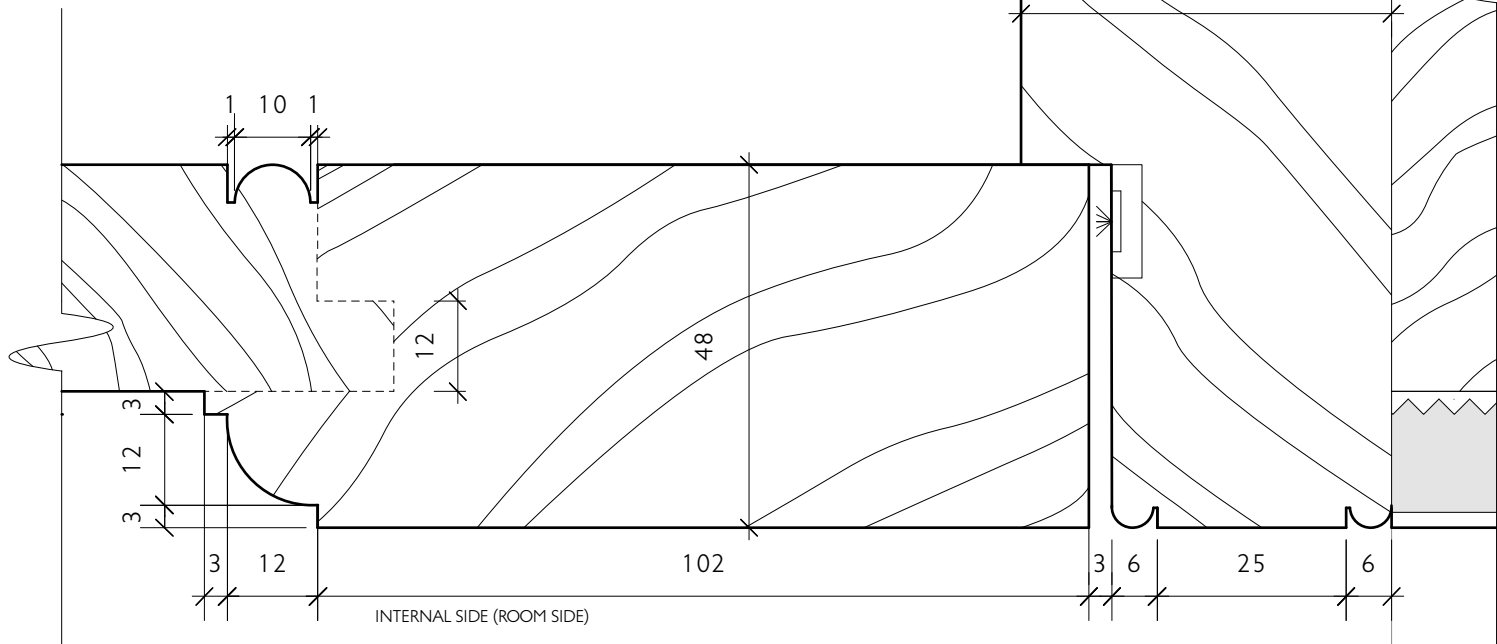

DOOR & FRAME INTERNAL ELEVATION (1:10)

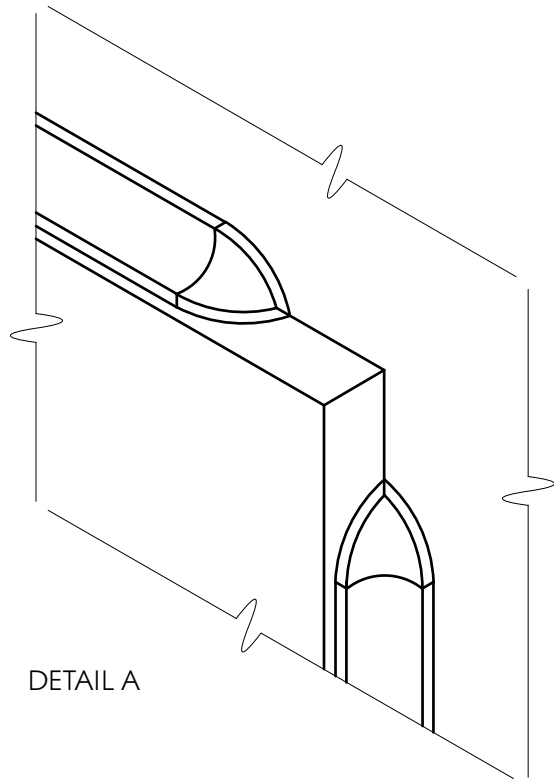

PART PLAN AT SECTION AA (1:1)

NOTES: -

Materials:

Stiles and rails: European oak to the finished sizes as illustrated in this drawing. Panelled doors to be constructed in the traditional way with mortice and tenon joints.

Panels: either solid s/w timber, as stiles or constructed as a sandwich, faced in 7mm (min), 6' to 7' oak boards (so that Supalux fire protection board can be incorporated. Boards forming the panels to be butt jointed. Panelling must be rebated into the stiles and rails by at least 12mm.

Door Frames and Linings: to be fabricated European oak to finished sizes, as illustrated on this drawing.

Ironmongery:

Ironmongery schedule to be confirmed.

Dimensions:

Contractor to check all dimensions on site prior to fabrication and take site dimensions where specified. Contractor to arrange for a set of shop drawings to be produced and approved by the Architect prior to fabrication.

Basic door size: see table opposite.

Materials: as stated above.

Panelling: 4no. recessed & flush panels.

Panel mouldings: Quadrant moulding and fillet with chamfer stops, flush beaded on 'external' face.

Ironmongery: TBC (assume: rim lock/latch, pair of cast-iron butt hinges, concealed door-closer).

Security: TBC.

Fire resistance: See table opposite for details.

Intumescent strips: Pyrostrip 100PSS (15 x 4mm) in cream colour (NB only if it is a 30min fire door (see table).

Door stop: 12mm.

Frame section sizes: 49 x 96mm with a beading, as illustrated.

Decoration: TBC.

Special features:

Reference drgs:

SIR JOHN SOANES MUSEUM
OPENING UP THE SOANE PH 4

WILD ANTE ROOM DRG NO. 506MP4/DD034

(13mG/12) SCALE 1:10 & 1:1 @ A3

DOORS 13DG9 & 27 DATE NOV. 2014

JULIAN HARRAP
ARCHITECTS LLP

95 KINGSLAND ROAD LONDON E2 8AG
PHONE 020 7729 5111 FAX 020 7739 8306