


THIS DRAWING IS COPYRIGHT:
 DIMENSIONS SHOULD NOT BE SCALED FROM THE
 DRAWINGS FIGURED DIMENSIONS TO BE USED &
 CHECKED ON SITE PRIOR TO START OF ANY WORK

REVISIONS	Date	Int




SHOOT UP HILL (A5)

Bus lane to NE side of street marked

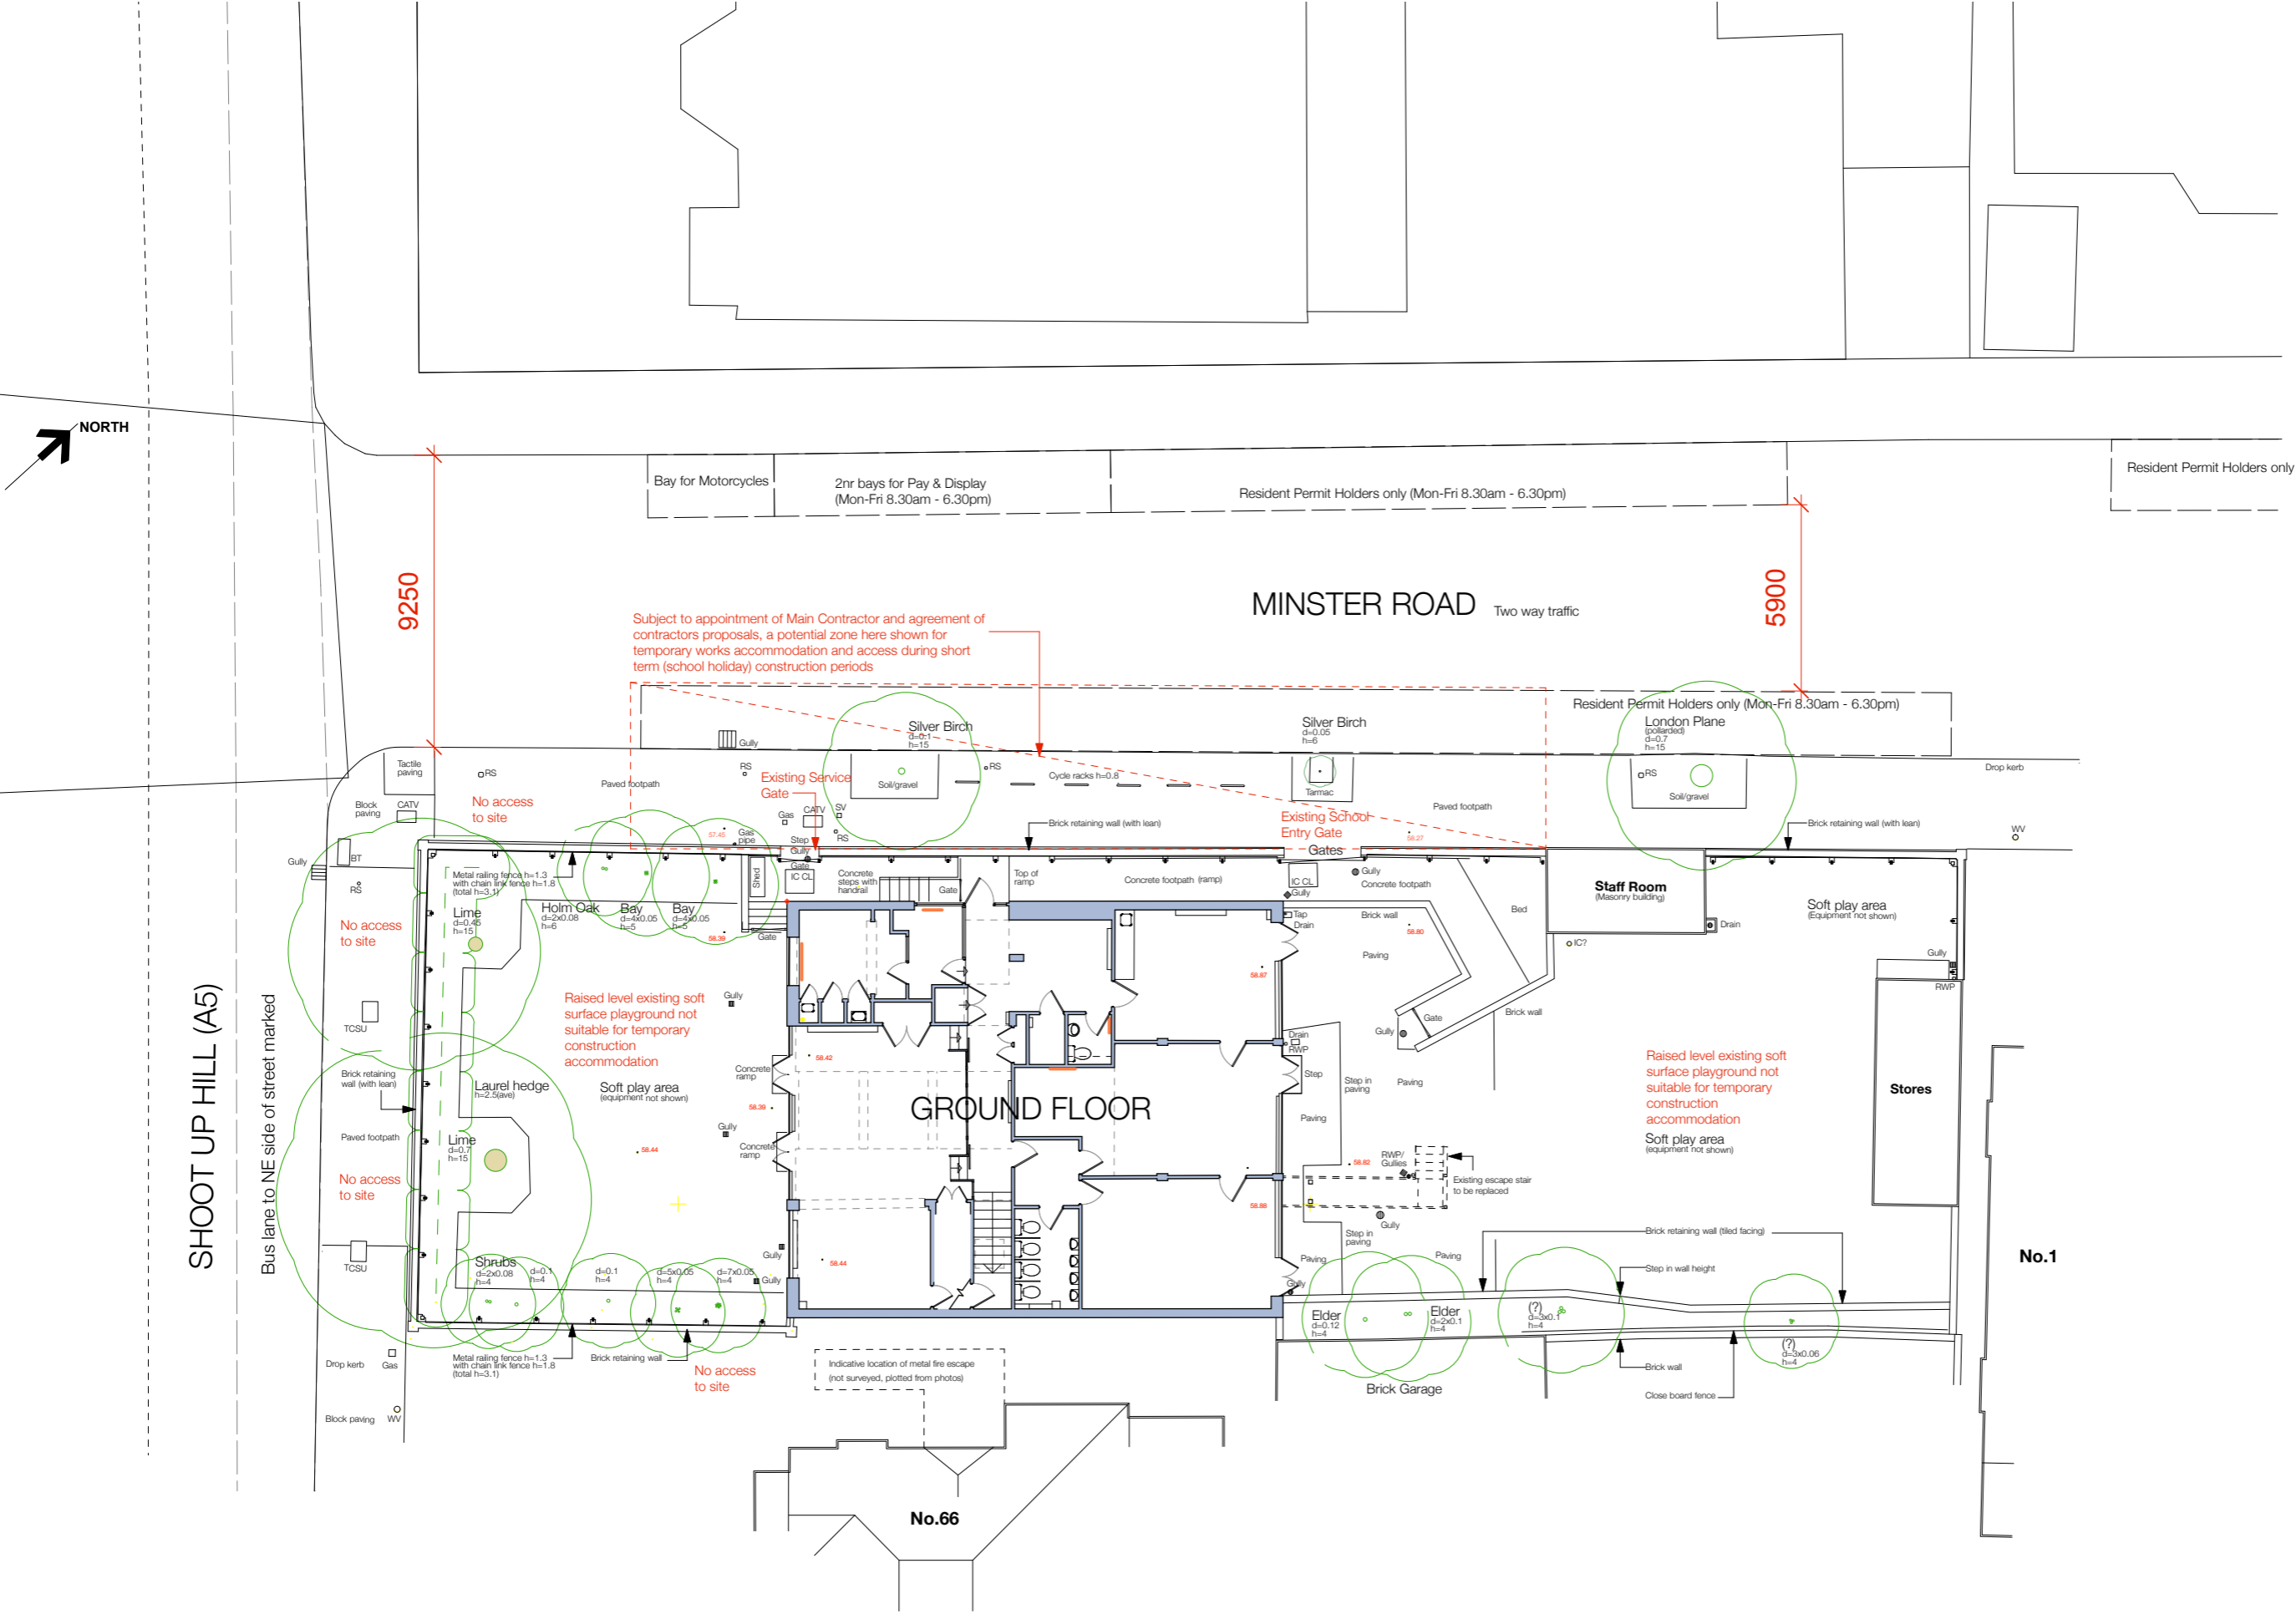

Site Context Plan : Enabling Construction
 Scale 1:200

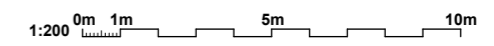

Job: Mulberry - Proposed Alterations
Client: The Mulberry House School
Title: Site Context Plan : Enabling Construction
 Scale: 1:200 @ A3
 Drawing No: **MUL-AL(0)02-1**
 Rev: -
 Drawn by: NB/AB
 Date: 7/9/2015