




N

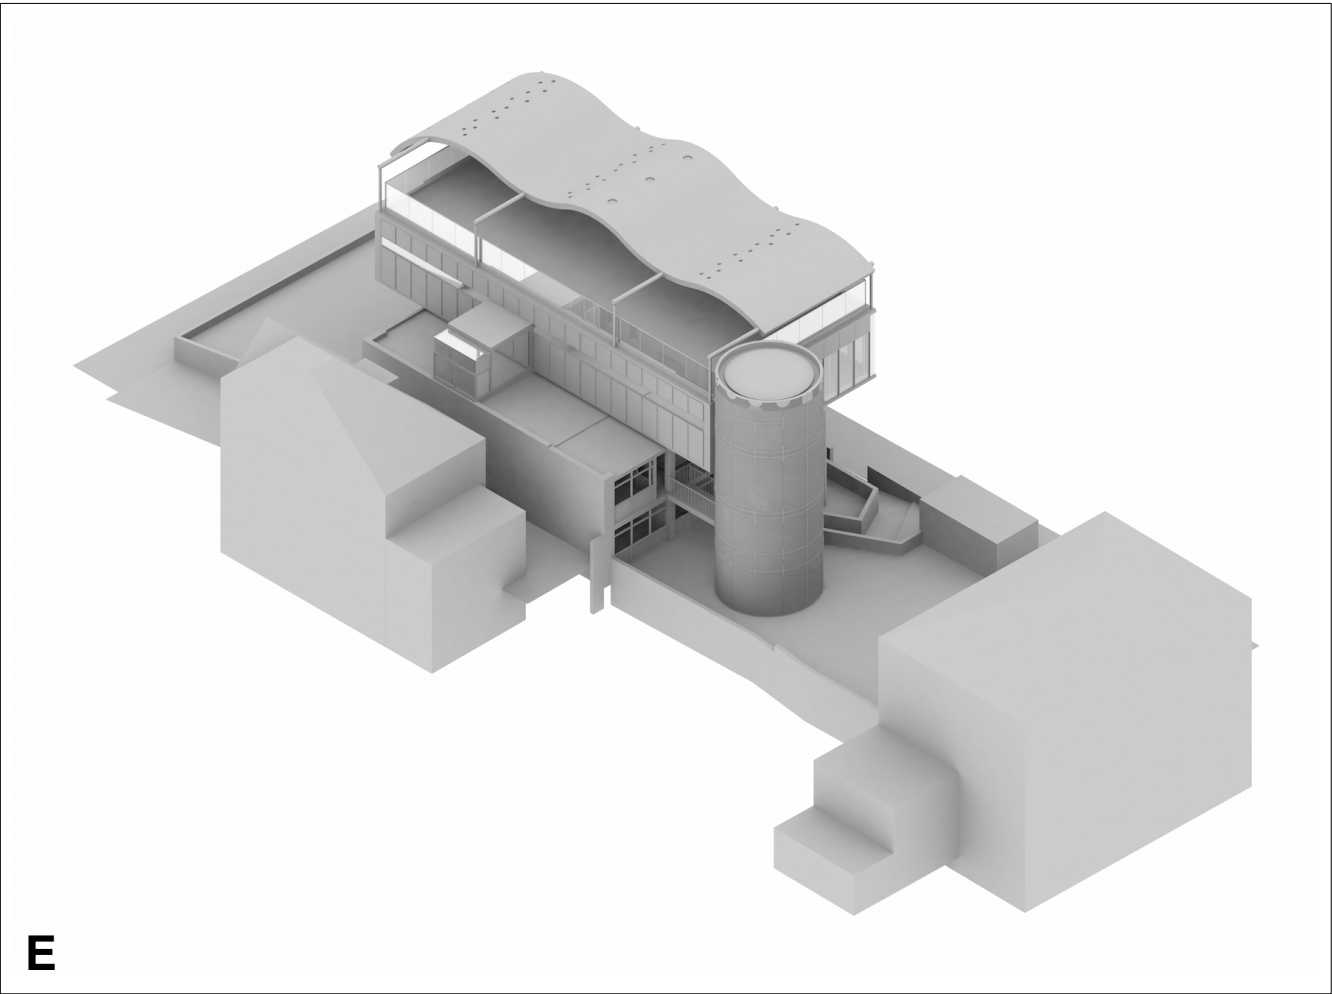

E

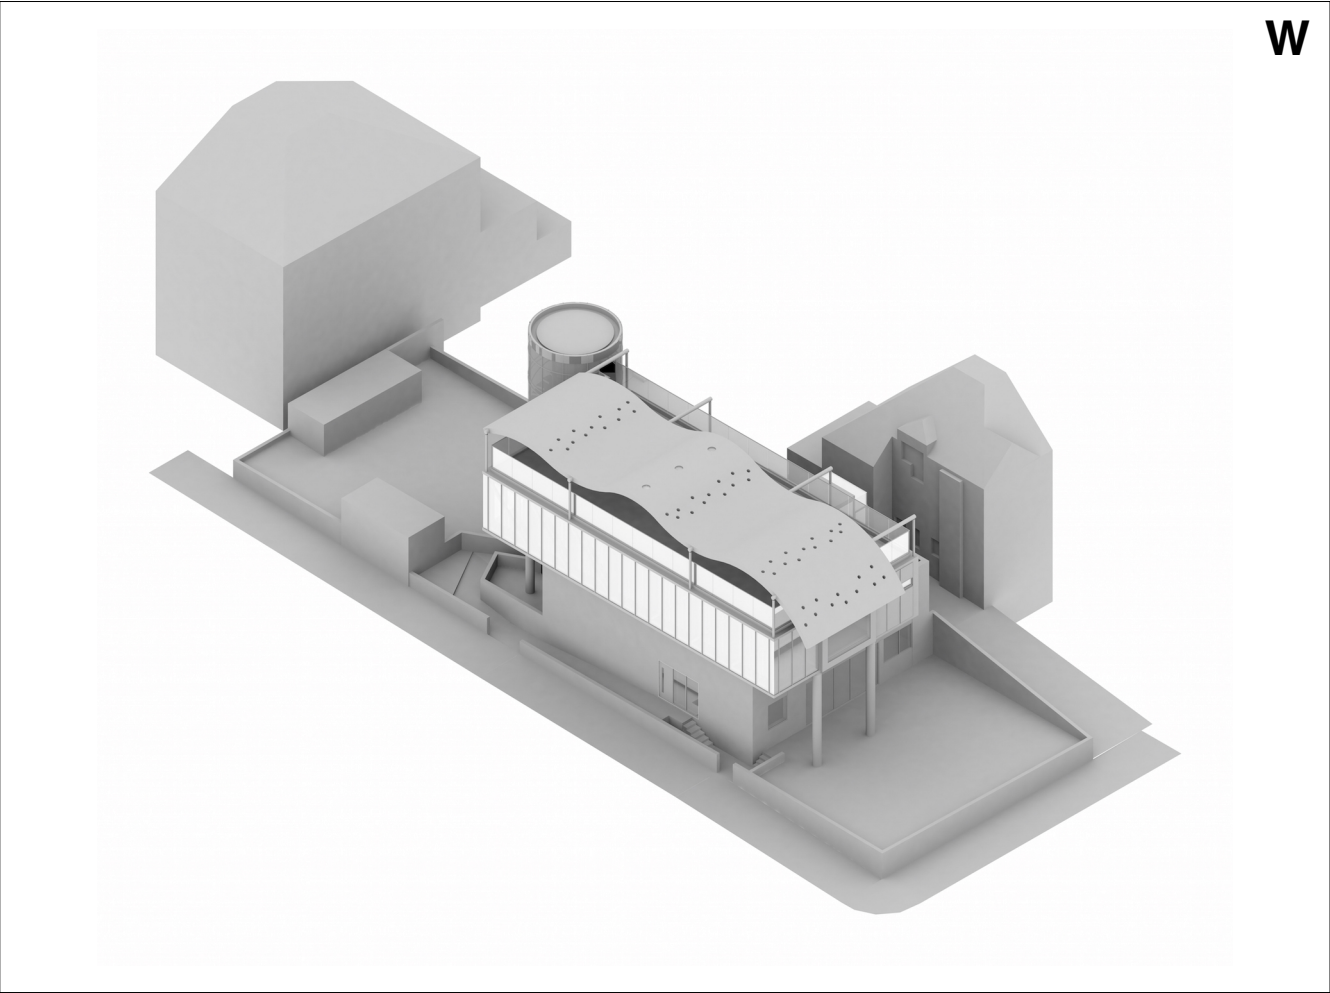

W

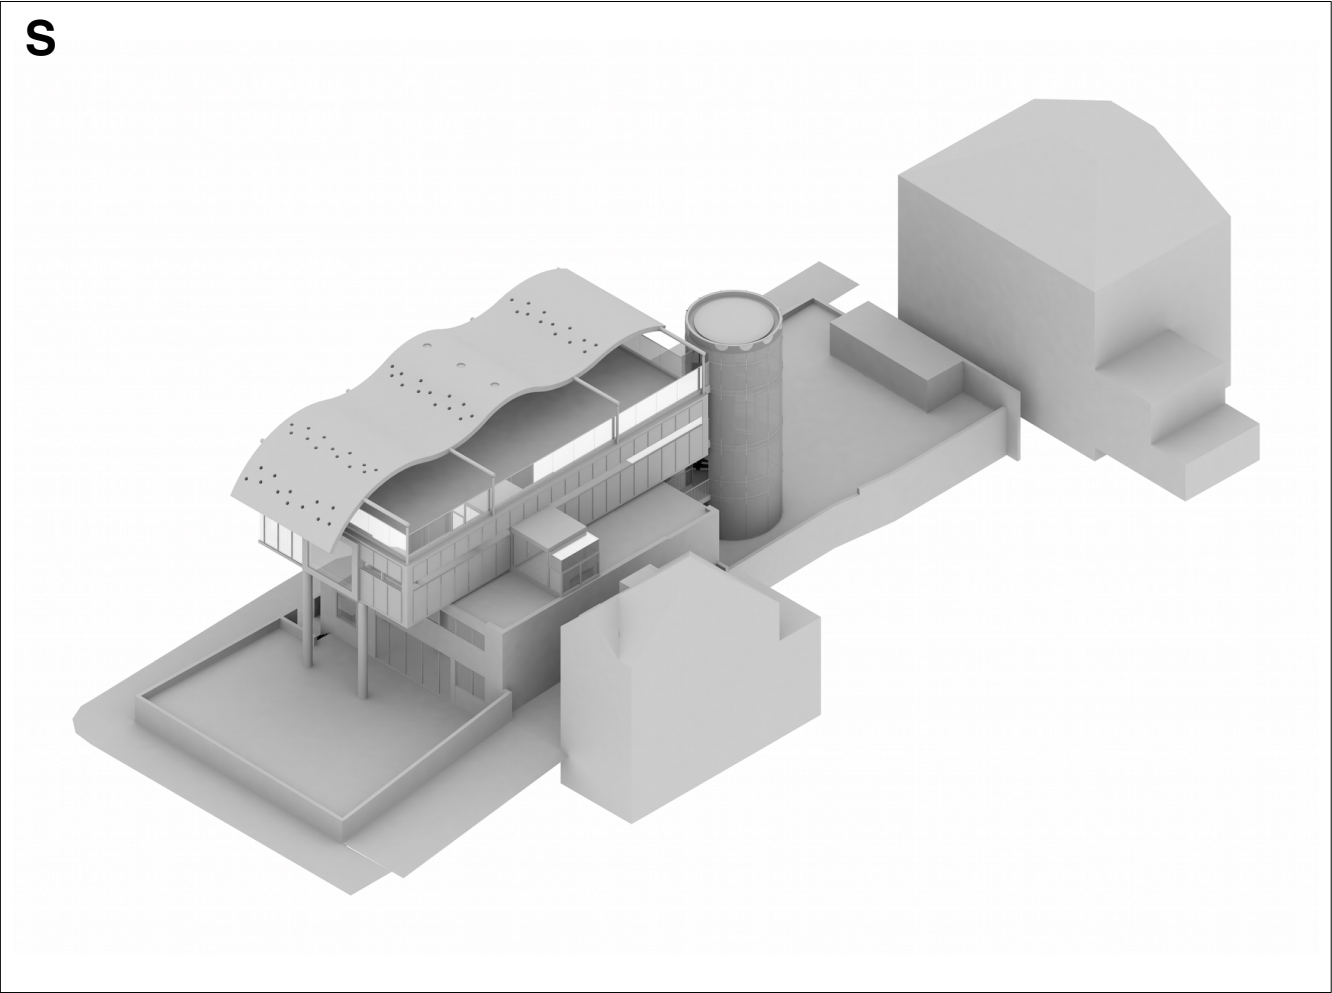

S

Axonometric Studies : Proposed

Scale N.T.S.

Andris Berzins + Associates

CHARTERED ARCHITECTS

4 DARTMOUTH PARK ROAD LONDON NW5 1SY
Tel: 020 7485 3133 Email: ab@aba-architects.uk

and **Doug Clelland** AADipl ARIAS RIBA
CHARTERED ARCHITECT

THIS DRAWING IS COPYRIGHT:
DIMENSIONS SHOULD NOT BE SCALED FROM THE
DRAWINGS FIGURED DIMENSIONS TO BE USED &
CHECKED ON SITE PRIOR TO START OF ANY WORK

REVISIONS	Date	Ini
A	3-9-15	AB/NB
Update axonometrics		

Job: Mulberry - Proposed Alterations
Client: The Mulberry House School
Title: Axonometric Studies : Proposed
Scale: N.T.S.
Drawing No: **MUL-AL(0)21**
Rev: **A**
Drawn by: NB/AB
Date: 3/9/2015

