


**THIS DRAWING IS COPYRIGHT:**  
DIMENSIONS SHOULD NOT BE SCALED FROM THE  
DRAWINGS FIGURED DIMENSIONS TO BE USED &  
CHECKED ON SITE PRIOR TO START OF ANY WORK

REVISIONS	Date	Ini
-----------	------	-----

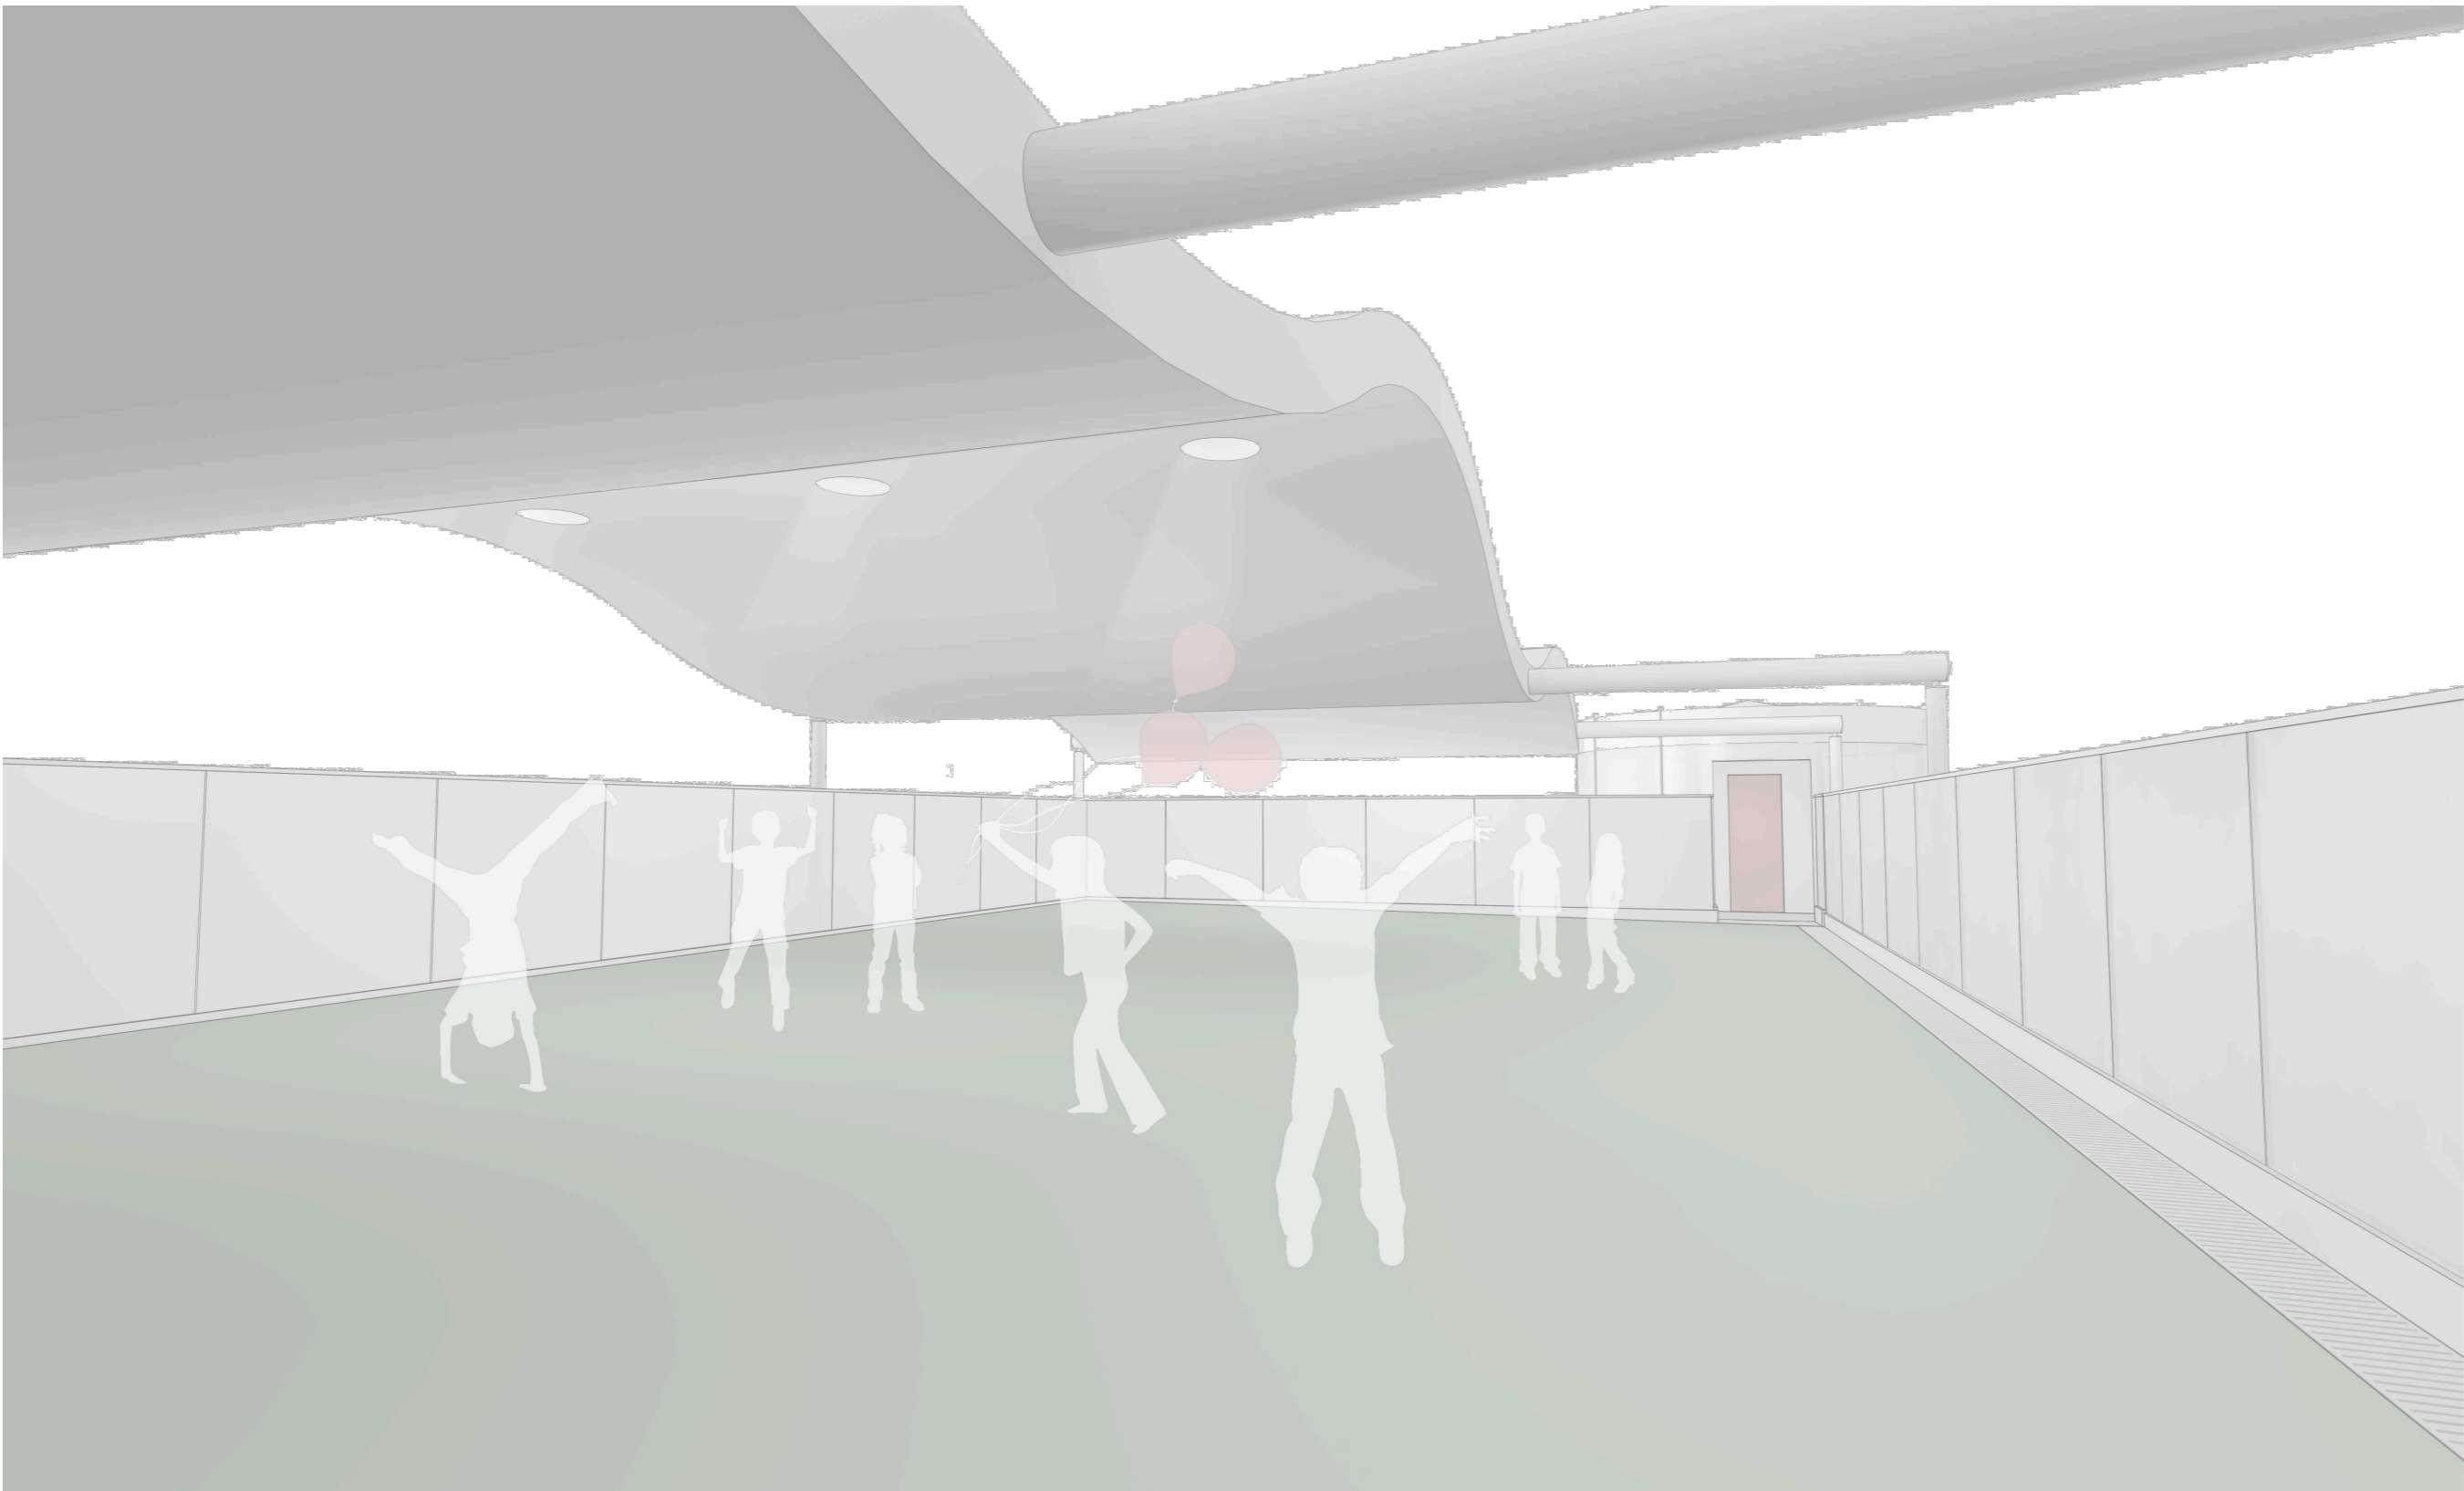

**Perspective View of Roof Open Air Playground**  
Scale N.T.S.

**Job:** Mulberry - Proposed Alterations  
**Client:** The Mulberry House School  
**Title:** Perspective View of Roof Playground  
**Scale:** N.T.S.  
**Drawing No:** MUL-AL(0)22  
**Rev:** -  
**Drawn by:** NB/AB  
**Date:** 8/9/2015