


proposed roof lights to no. 17

existing dormer to no. 16

proposed dormer to no. 17 with lead or zinc cladding to match existing

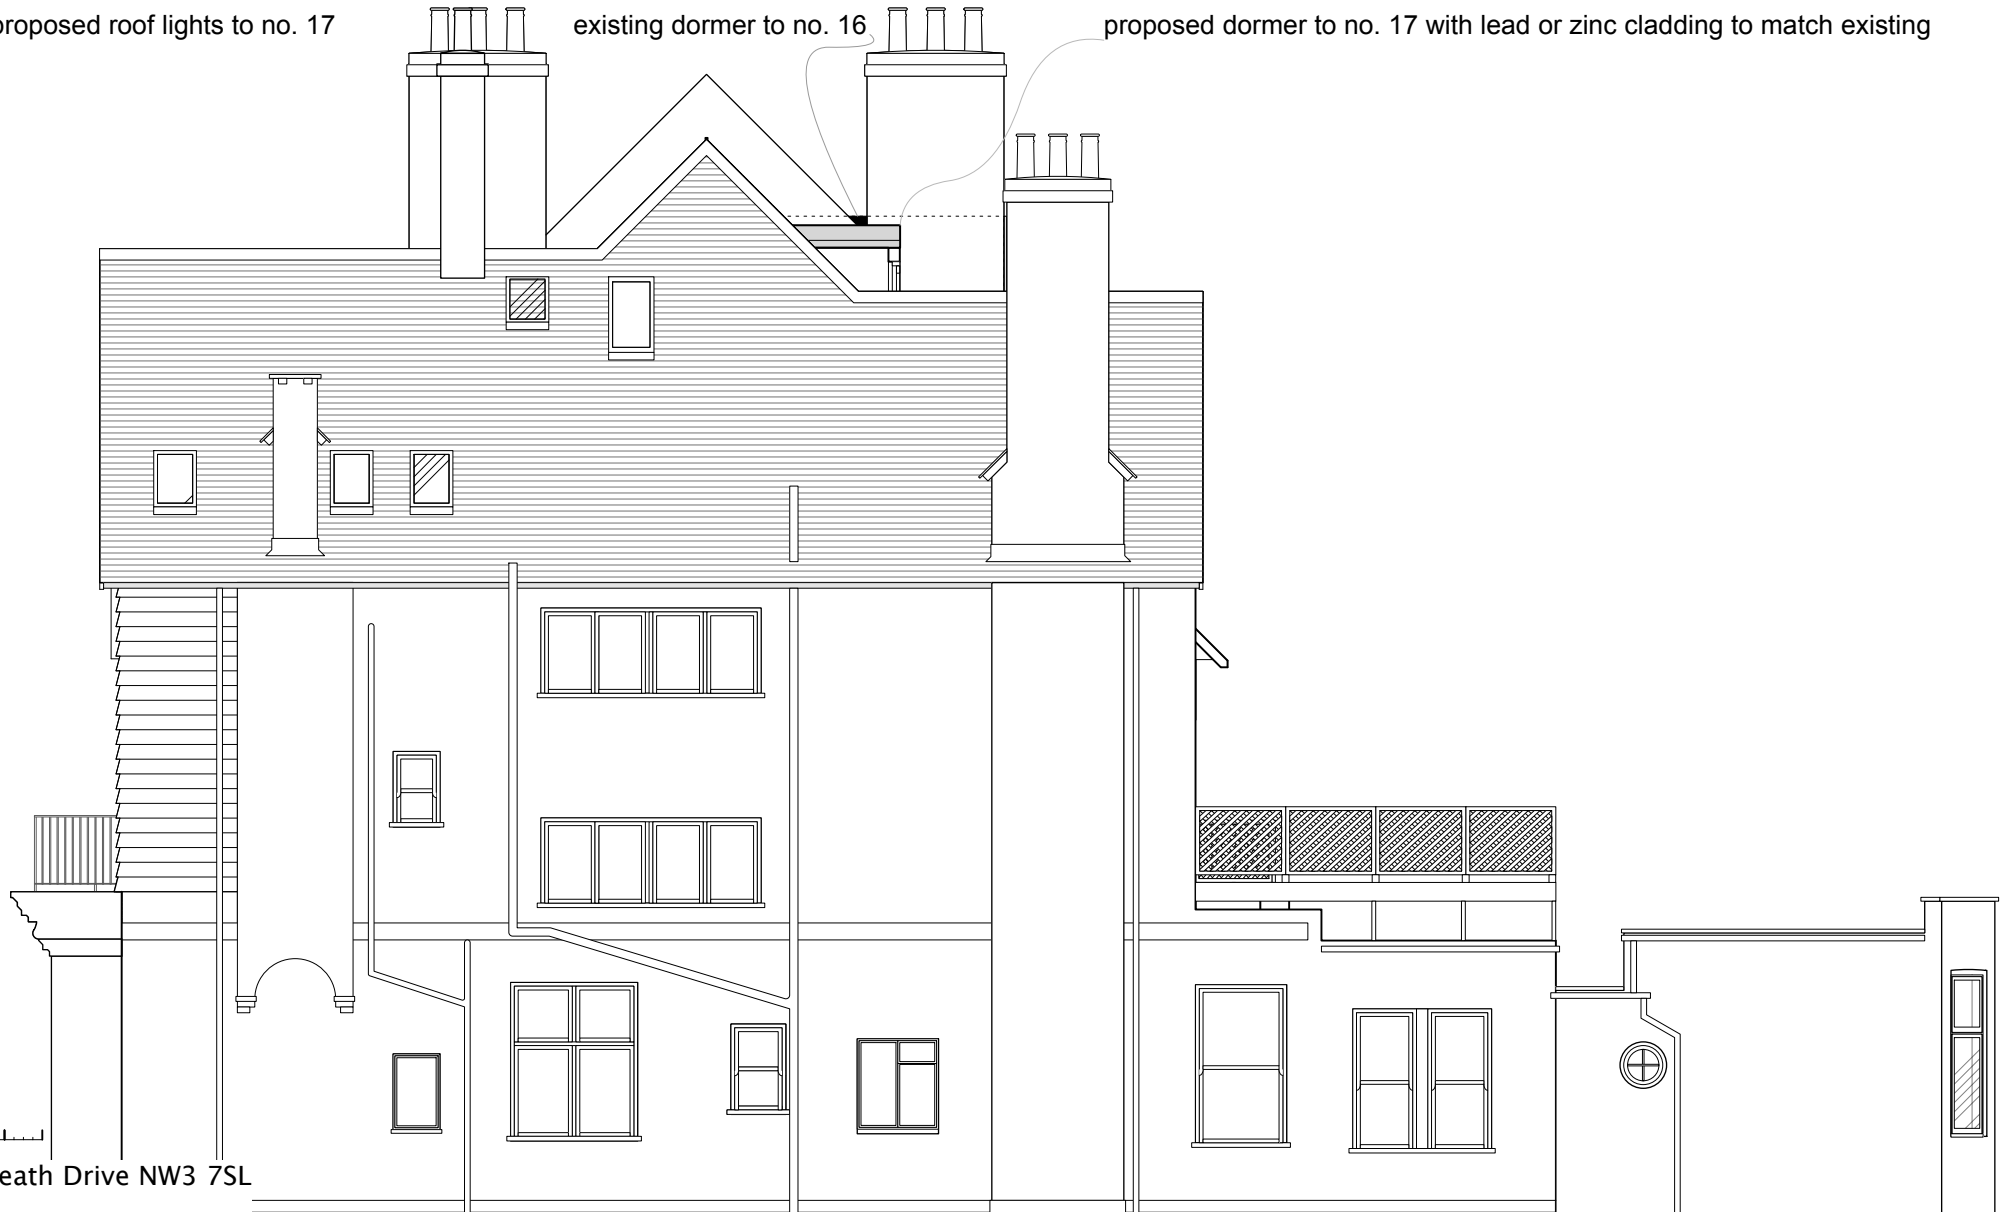

1000

Flat 3, 17 Heath Drive NW3 7SL

Drawing No. 11

Proposed Side Elevation

Scale 1/100 (A4)

March 2015