

The Studio, 126 Greencroft Gardens, London, NW6

Design Proposal
16th September 2015


Drawing List

1031_01_P1: Location Plan

1031_02_P1: West Elevation (existing & proposed), East Elevation (existing & proposed)

1031_03_P1: South Elevation (existing & proposed), North Elevation (existing & proposed)

1031_04_P1: Roof Plan (existing & proposed)




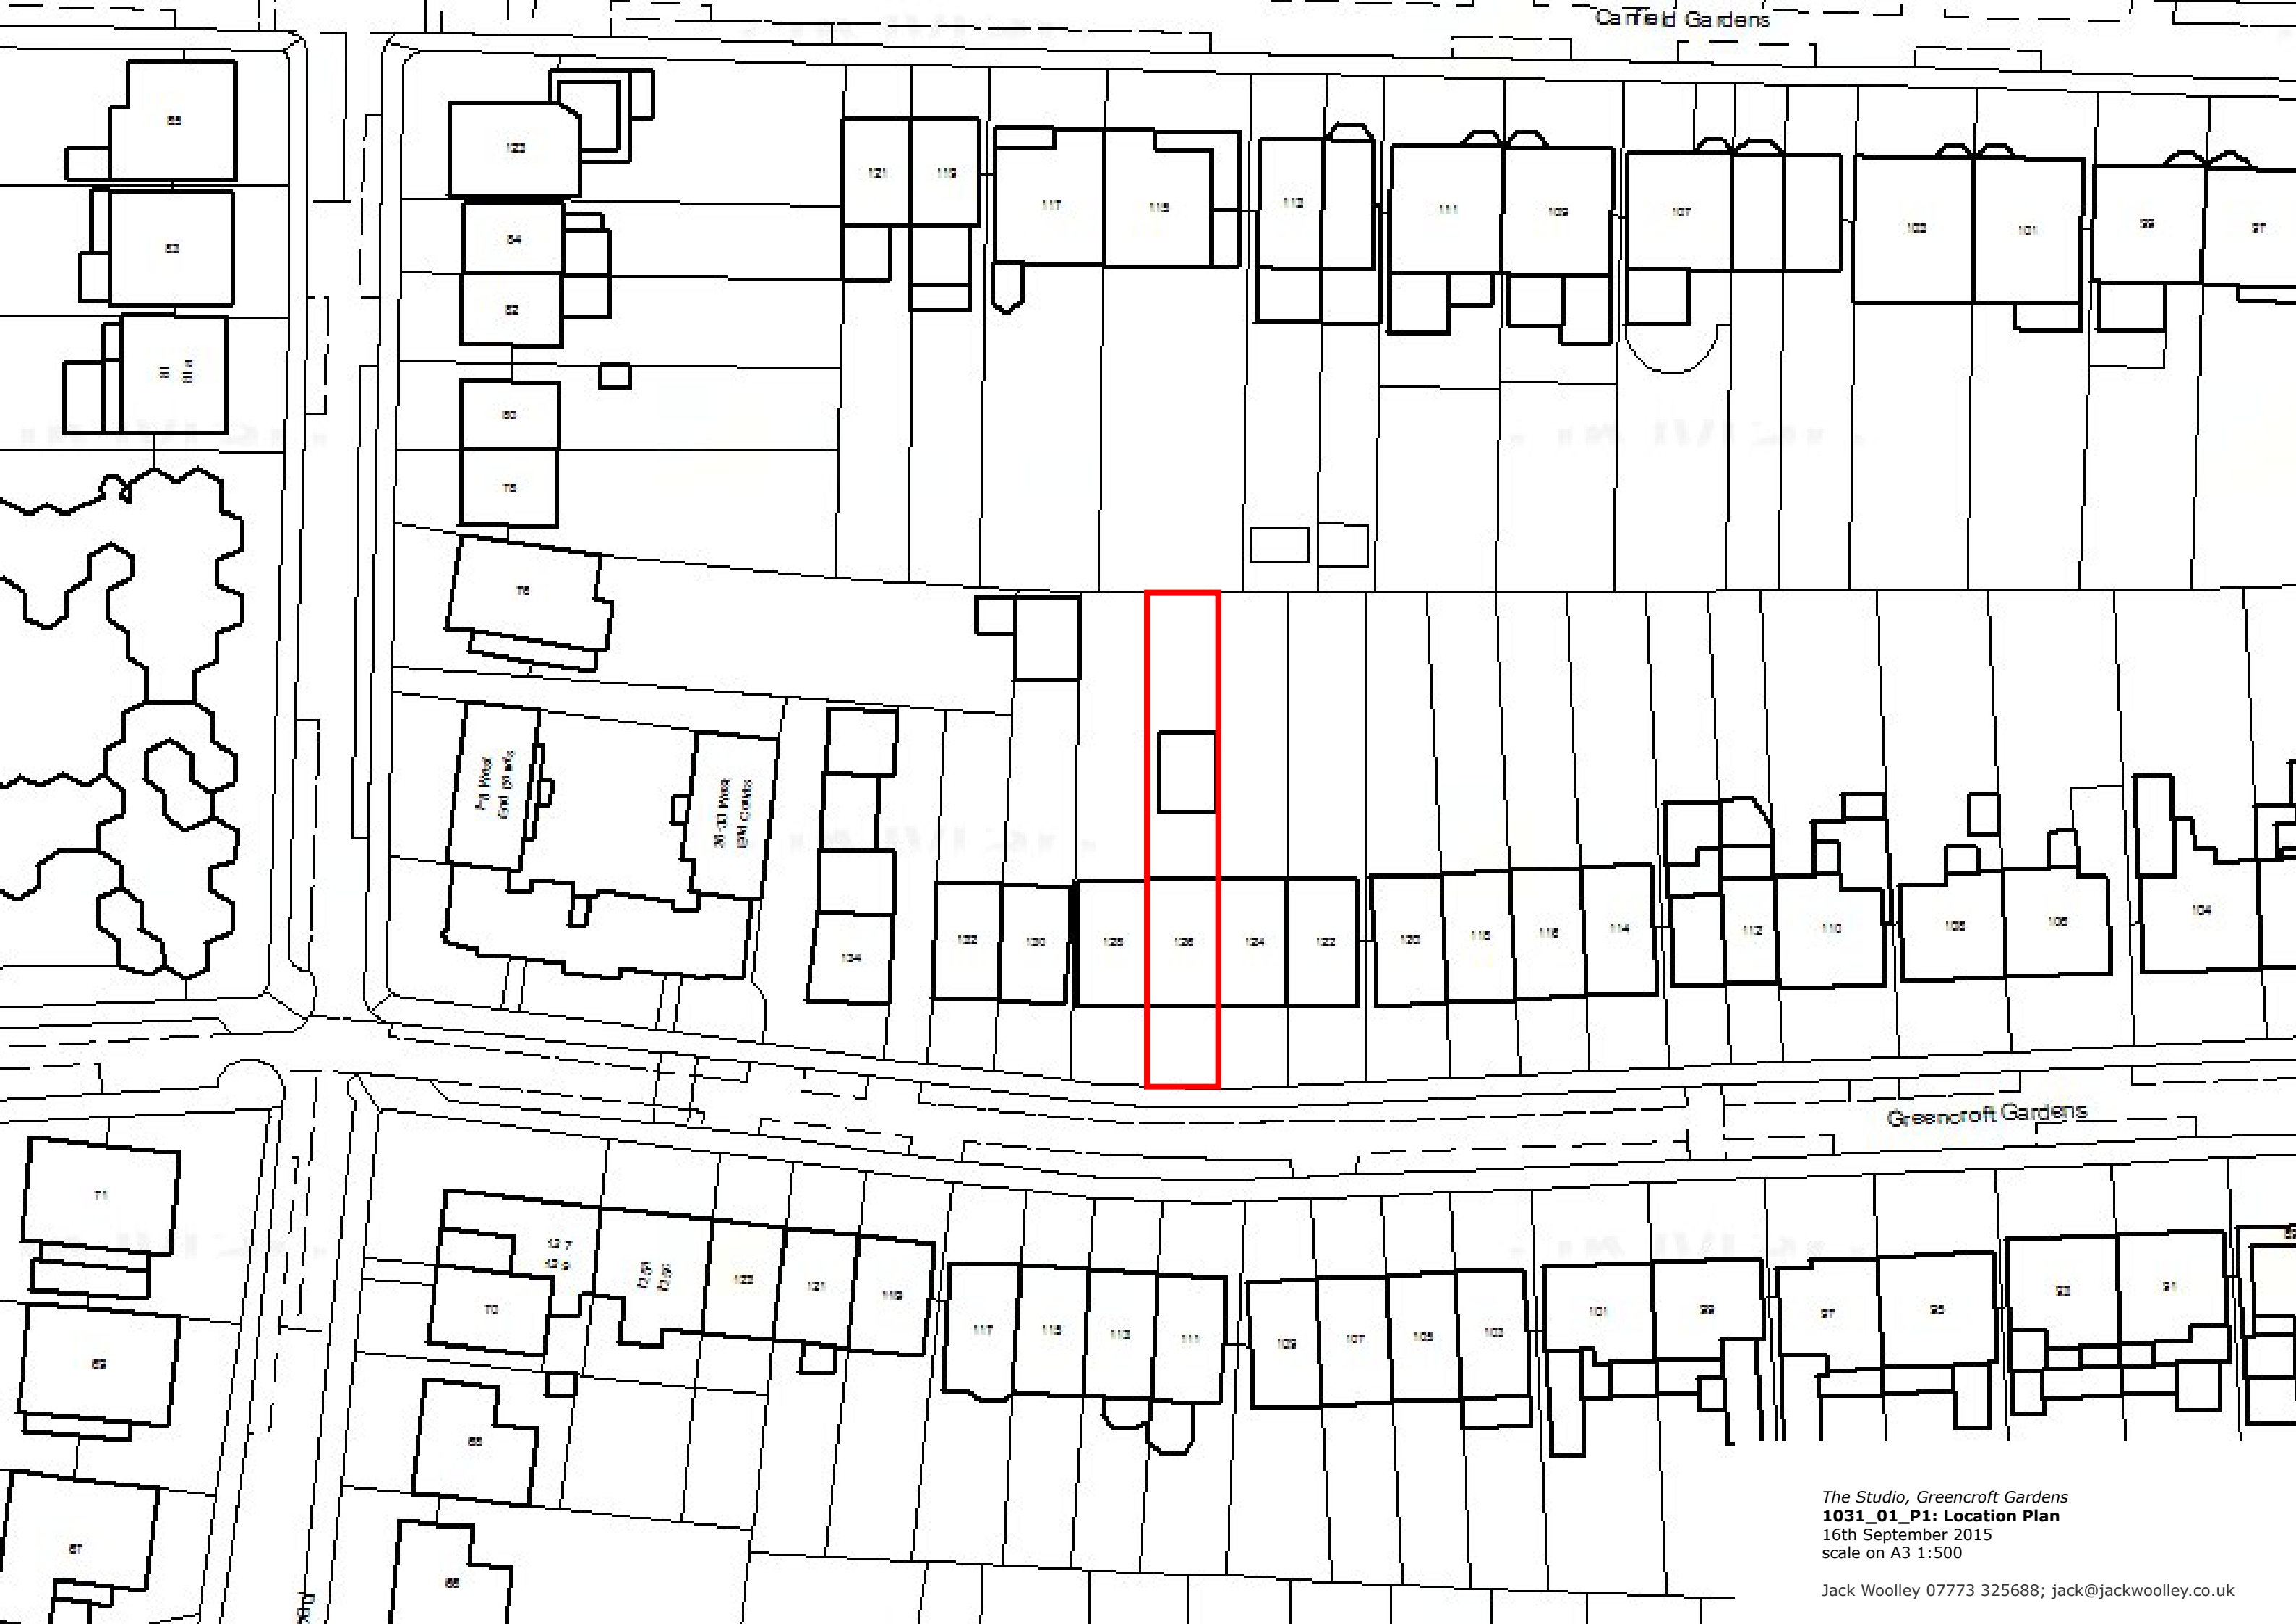


Carfield Gardens

Greencroft Gardens


The Studio, Greencroft Gardens
1031_01_P1: Location Plan
16th September 2015
scale on A3 1:500

Jack Woolley 07773 325688; jack@jackwoolley.co.uk

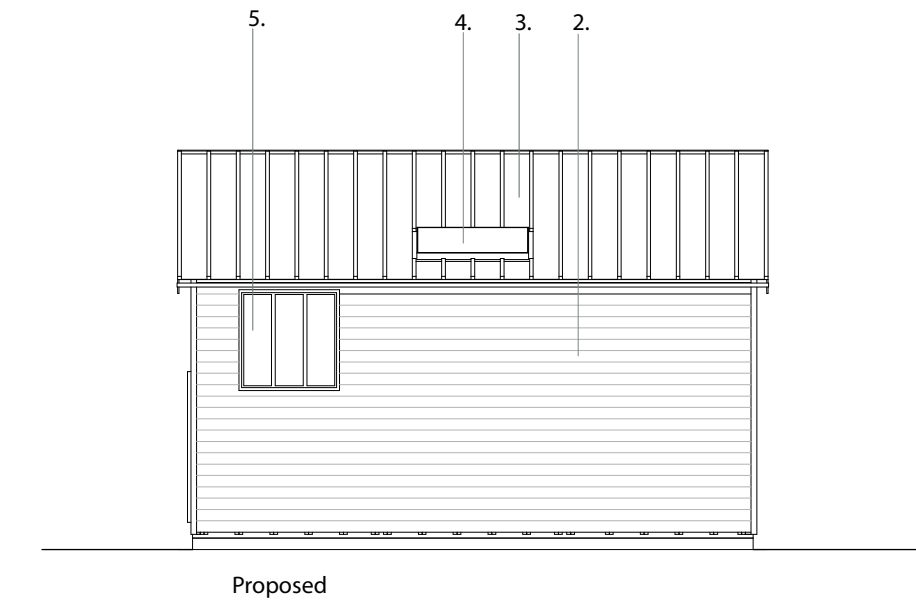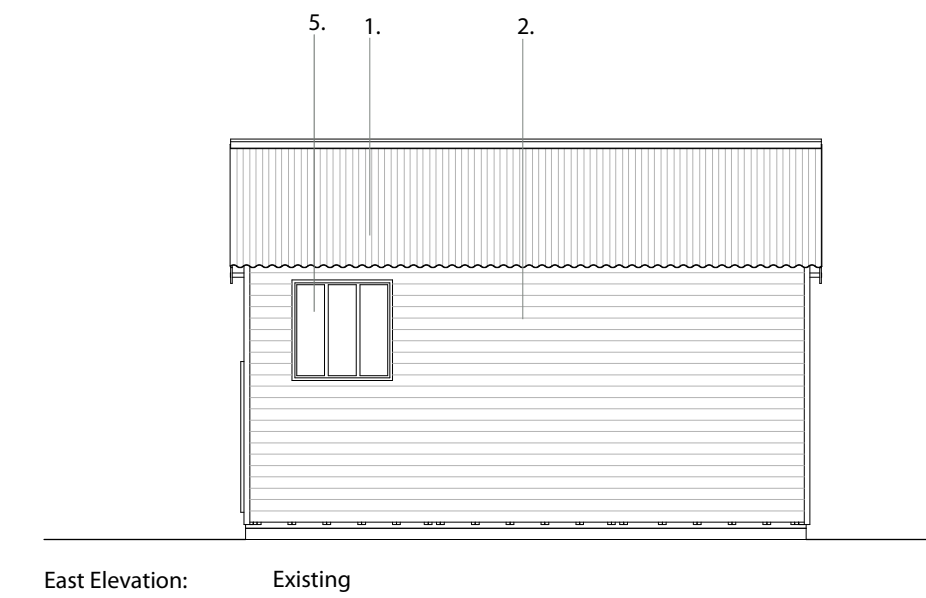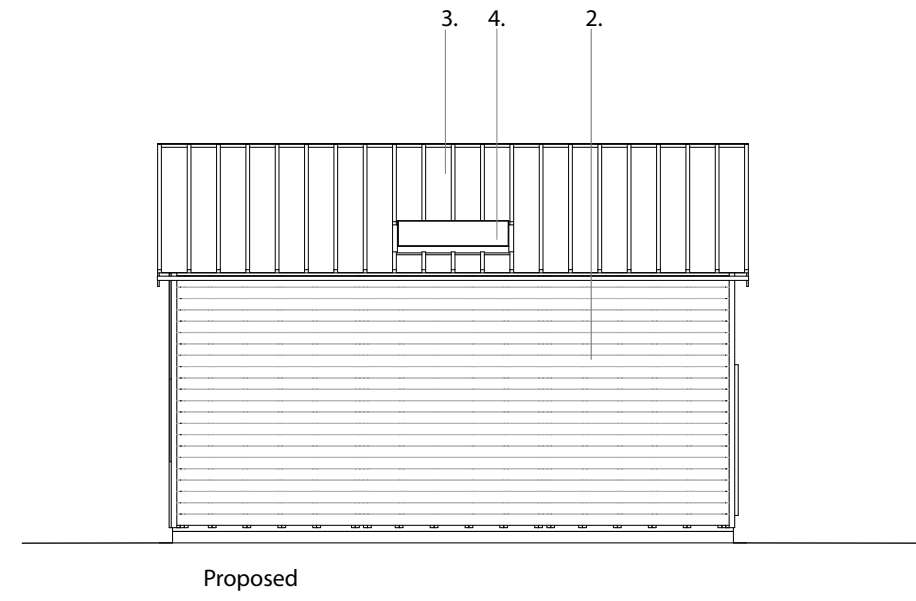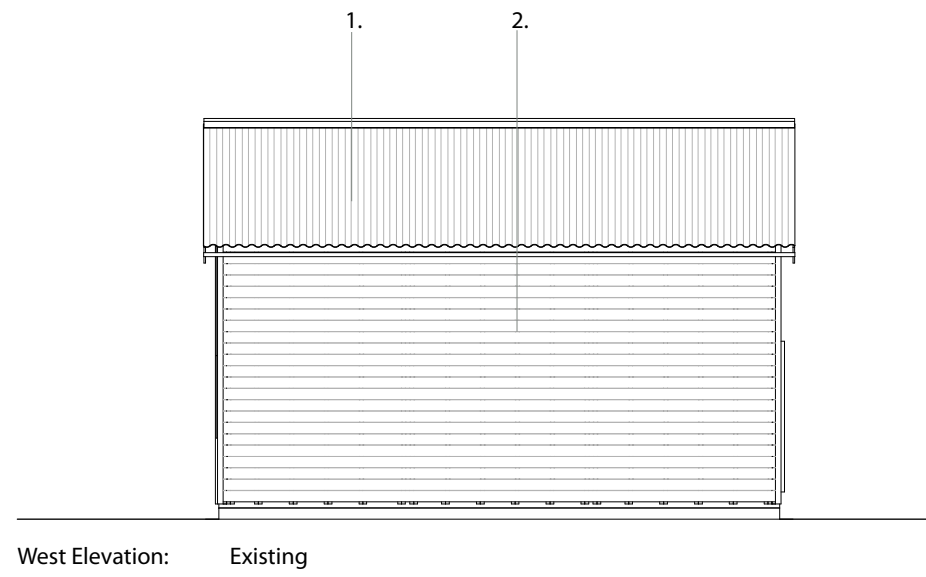


- 1. Corrugated fibre cement roofing
- 2. Painted weatherboard
- 3. Zinc roofing
- 4. Roof light
- 5. Timber framed window




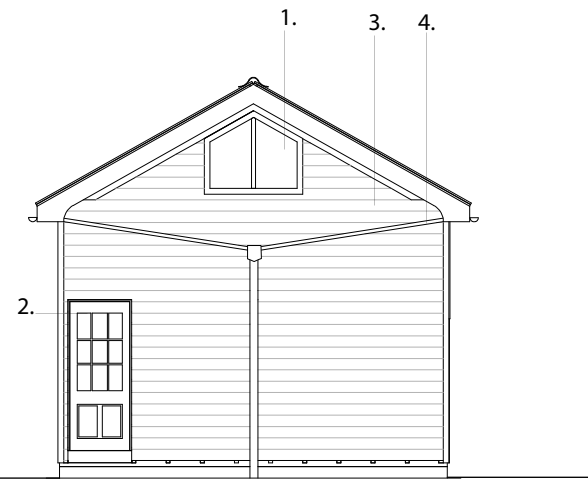


South Elevation: Existing

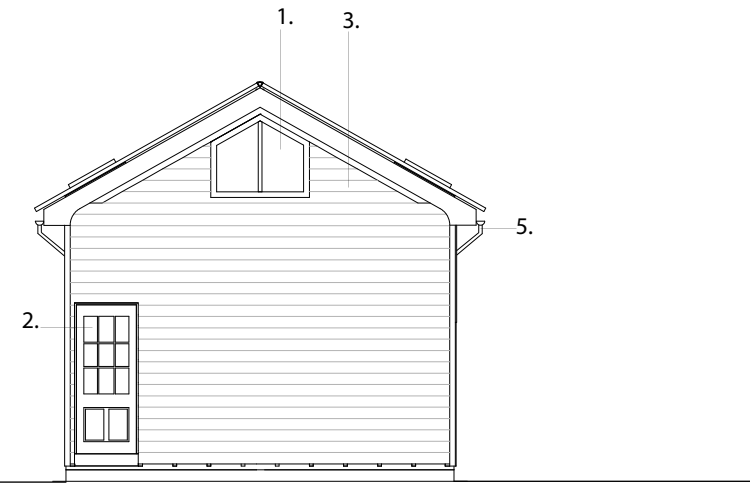

Proposed

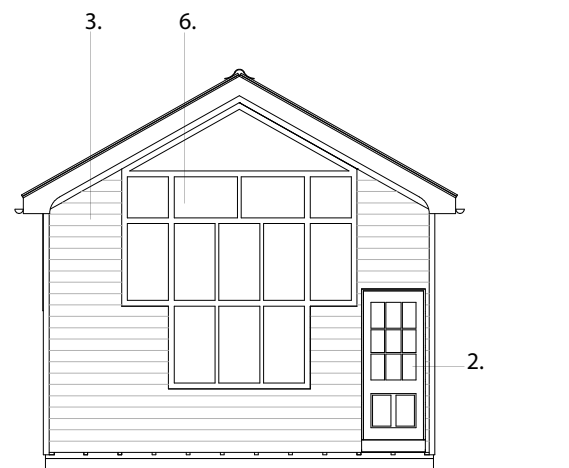


North Elevation: Existing

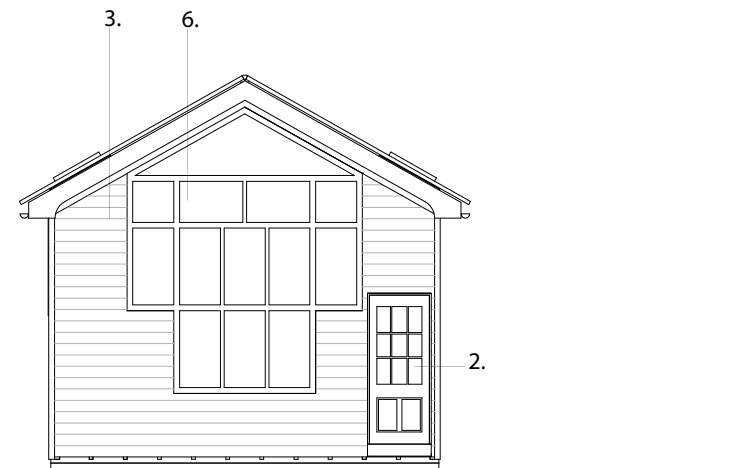


Proposed

- 1. Timber framed window
- 2. Timber framed door
- 3. Painted weatherboard
- 4. Existing drain pipe
- 5. Proposed drain pipe
- 6. Timber framed window



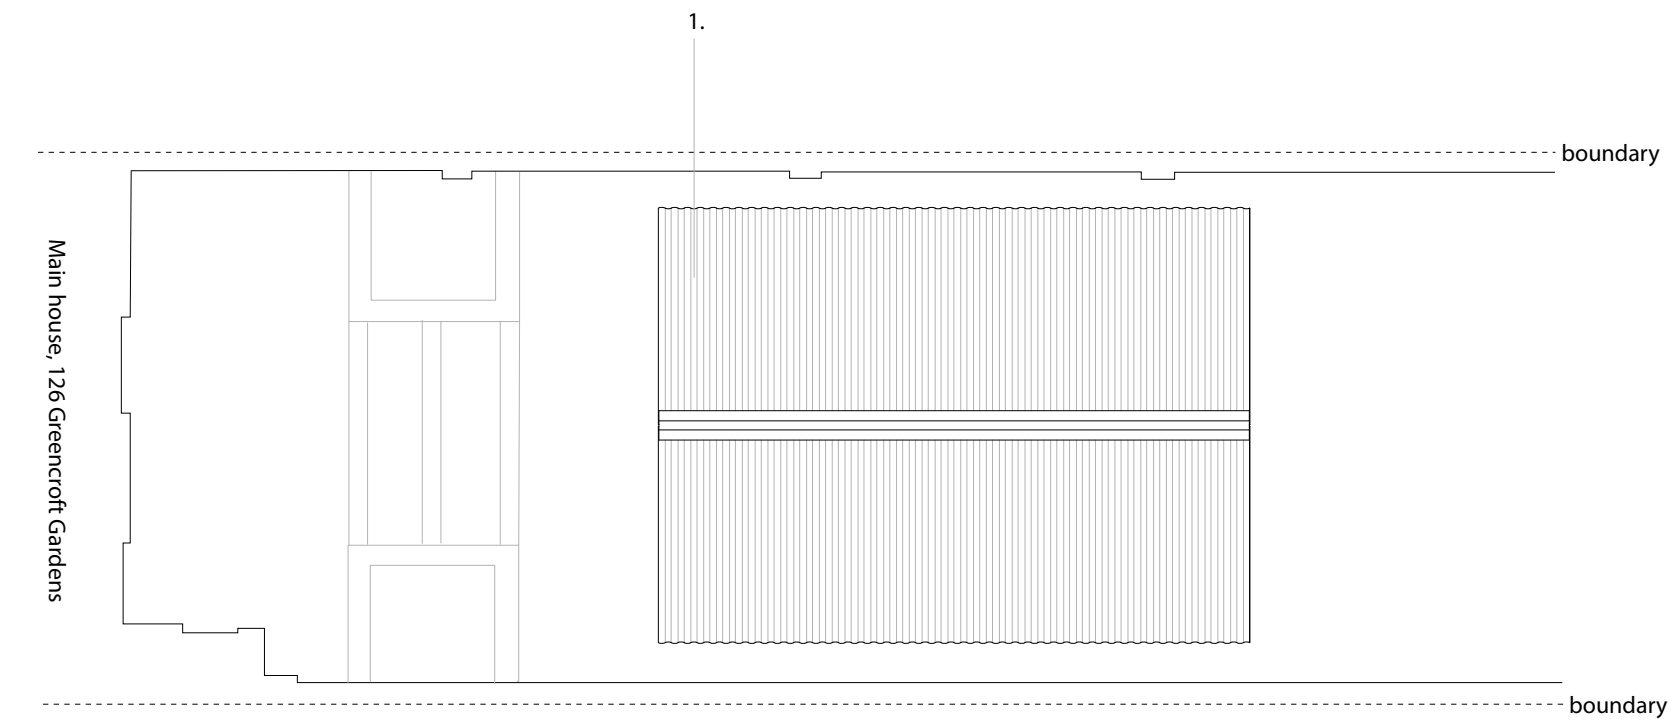

Roof plan existing

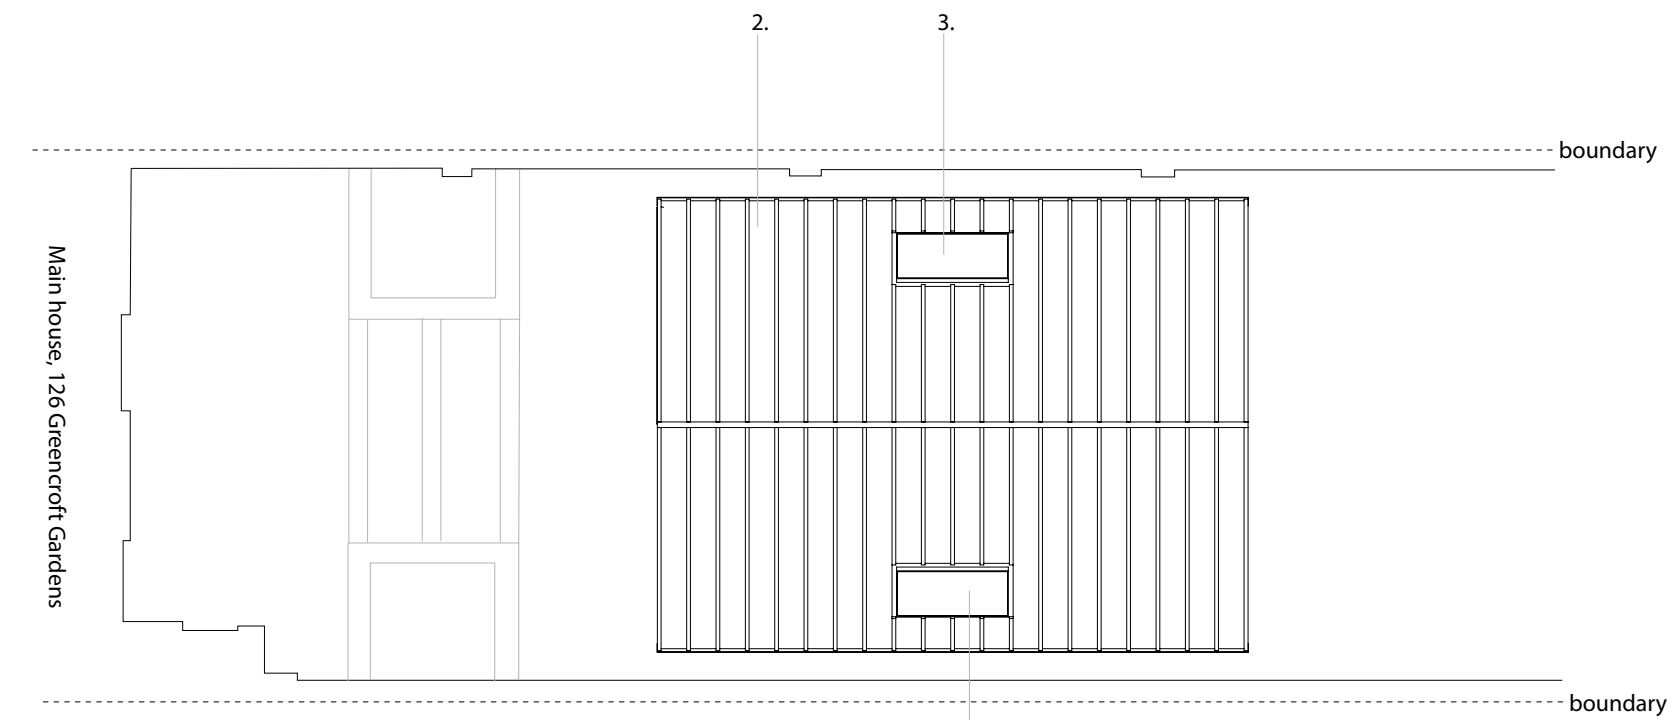

Roof plan proposed

- 1. Fibre cement roofing
- 2. Zinc roofing
- 3. Roof light



