


Dashed line indicated outline of proposed loft extension - application ref. 2015/4284/P

Existing flat roof height retained on extension

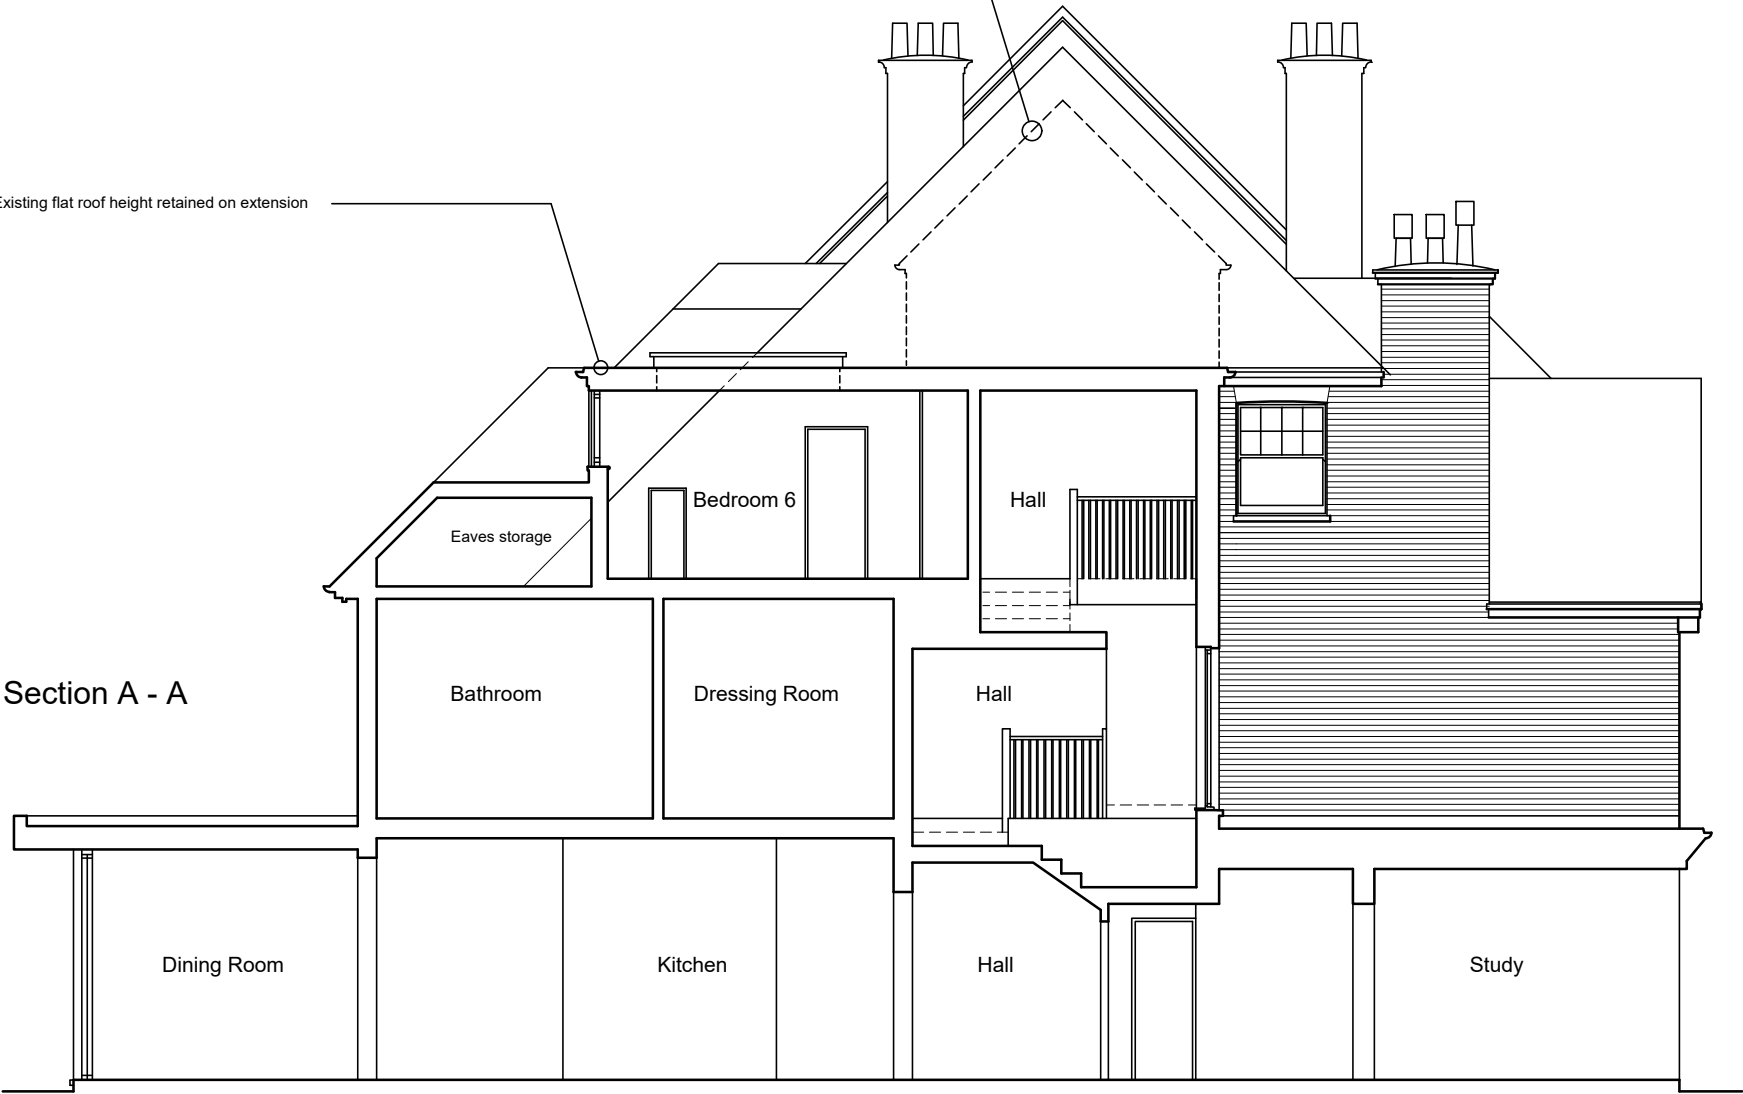

Section A - A

Dashed line indicated outline of proposed loft extension - application ref. 2015/4284/P



Tile cladding to match roof tiles

1150 wide painted timber framed casement window with obscured glass to match existing removed window

Existing chimney stack raised above dashed line using bricks and detail to match existing

Dormer set back from eaves as existing

Side Elevation

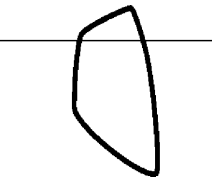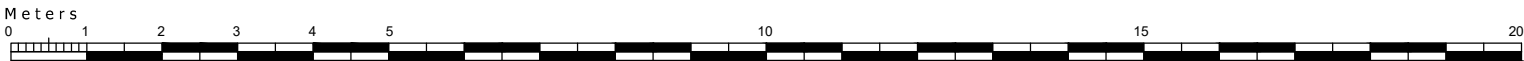

Hanoman Architecture & Design Ltd.  
63 Chevening Road London SE19 3TD.  
email: info@hanoman.co.uk  
Tel: 0208 771 3443

A	24.09.15	Title block corrected
B		
C		
D		
E		
F		
D		

**Project**  
21 Bracknell Gardens NW3 7EE  
**Drawing**  
Proposed Side Elevation & section A-A

Date	Dwg. no.
Aug. 2015	PL.A3.03
Scale	Rev.
1:100 @ A3	A