


SECTION CC THRO' STAIRS

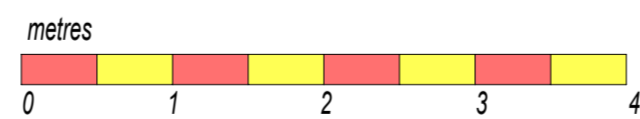

rev A 7.5.2015 adjustments to bathroom and external wall on lower and ground floor
 Rev B 21.8.2015 corrections to section due to reconfiguration of Flat 4
 Rev C 24.9.2015 roof dormer adjusted height noe 500 below ridge

CLIENT Five Corners Ltd	PETER STERN Architect & Designer	SCALE 1:50 at A2 1:100 at A4
JOB TITLE 44 Dartmouth Park Road NW5	33 Denman Drive North London NW11 6RD Tel: 020 8346 2547 mob: 07957 424946 e-mail: ps@peterstern.co.uk web: www.peterstern.co.uk	DATE april 2015
DRAWING TITLE scheme for 4 flats - sections		DRAWN BY 370/14C pl