


5th Floor

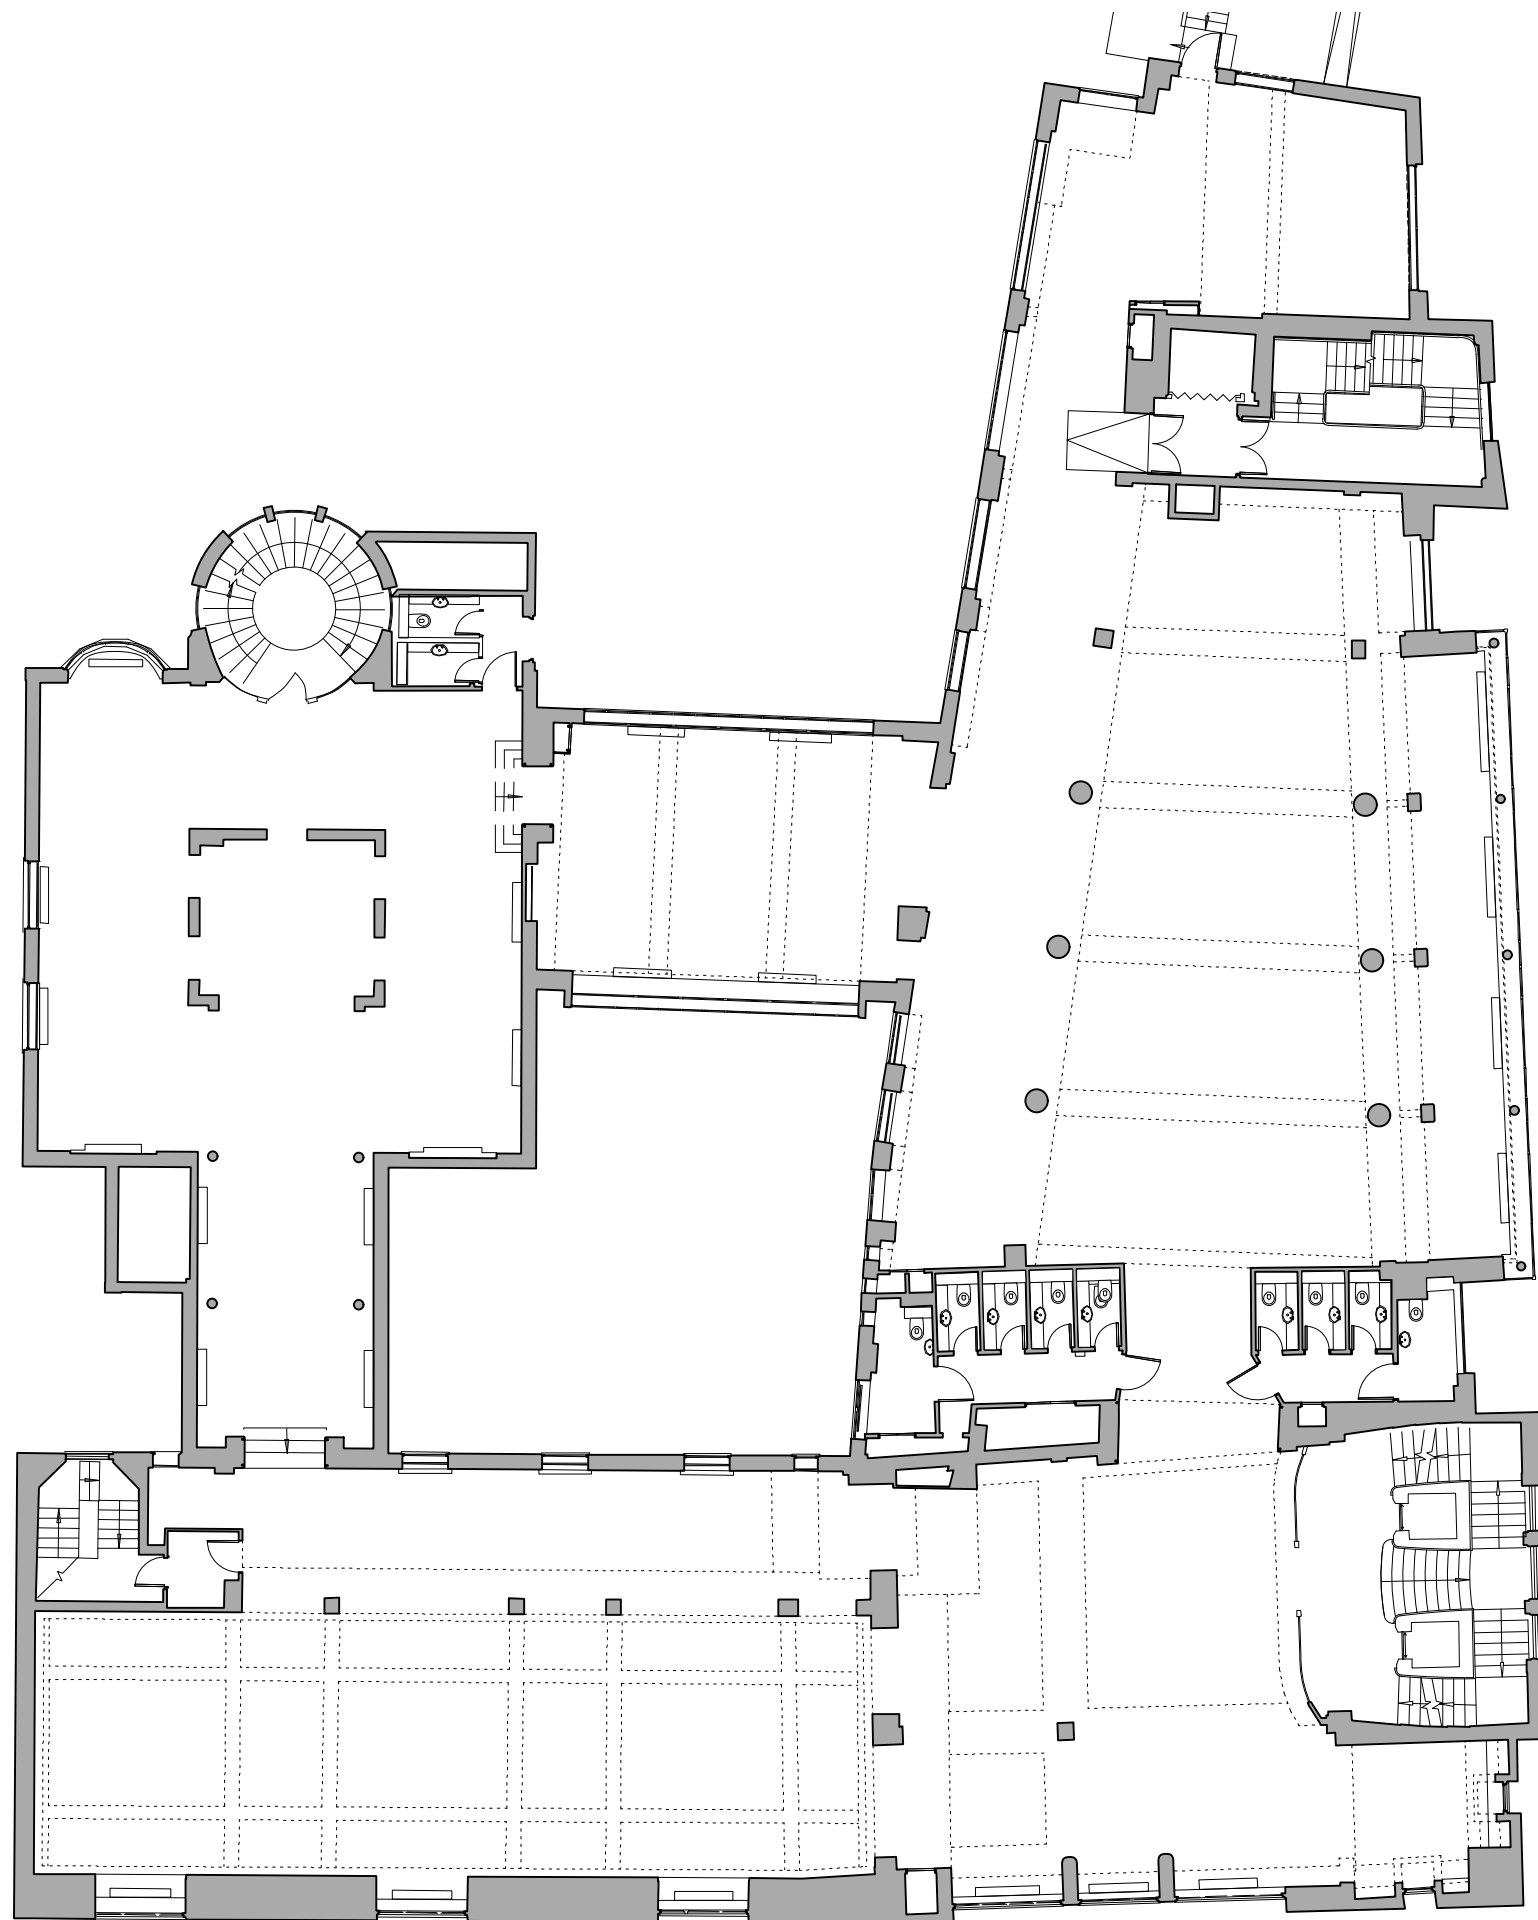

4th Floor

No.	Date	Issue Notes
1	23/9/15	Issued for Planning

Copyright for these drawings remains with Cove Burgess Architects LLP. All dimensions to be checked on site prior to construction. Any discrepancies to be brought to the attention of the architect, prior to construction.

Project Title  
Smart Energy  
1 Alfred Mews

Sheet Title  
Existing Plan

Scale  
1:200 @ A3

Date Printed  
23/9/15

Drawing No.  
3044-0200

Revision  
P1

COVEBURGESS