

Orms

Project

Camden Town Hall Annexe

Status

Planning Amendments

Client

Crosstree Real Estate Partners LLP

Date

September 2015

1. Rooftop design development
2. External lift
3. Goods lift
4. Public realm
5. Ground floor design evolution

1. Rooftop design development

Planning scheme



1. Rooftop design development

Revised scheme



- 1 Deeper fins
- 2 Shallower overhang
- 3 Fins and frame align
- 4 Lift pushed further out
- 5 Metal colour to be confirmed
- 6 Roof light omitted

1. Rooftop design development



Planning scheme



Revised scheme

1. Rooftop design development

Kings Cross




Planning scheme



Revised scheme

2. External Lift

Ground floor plan detail

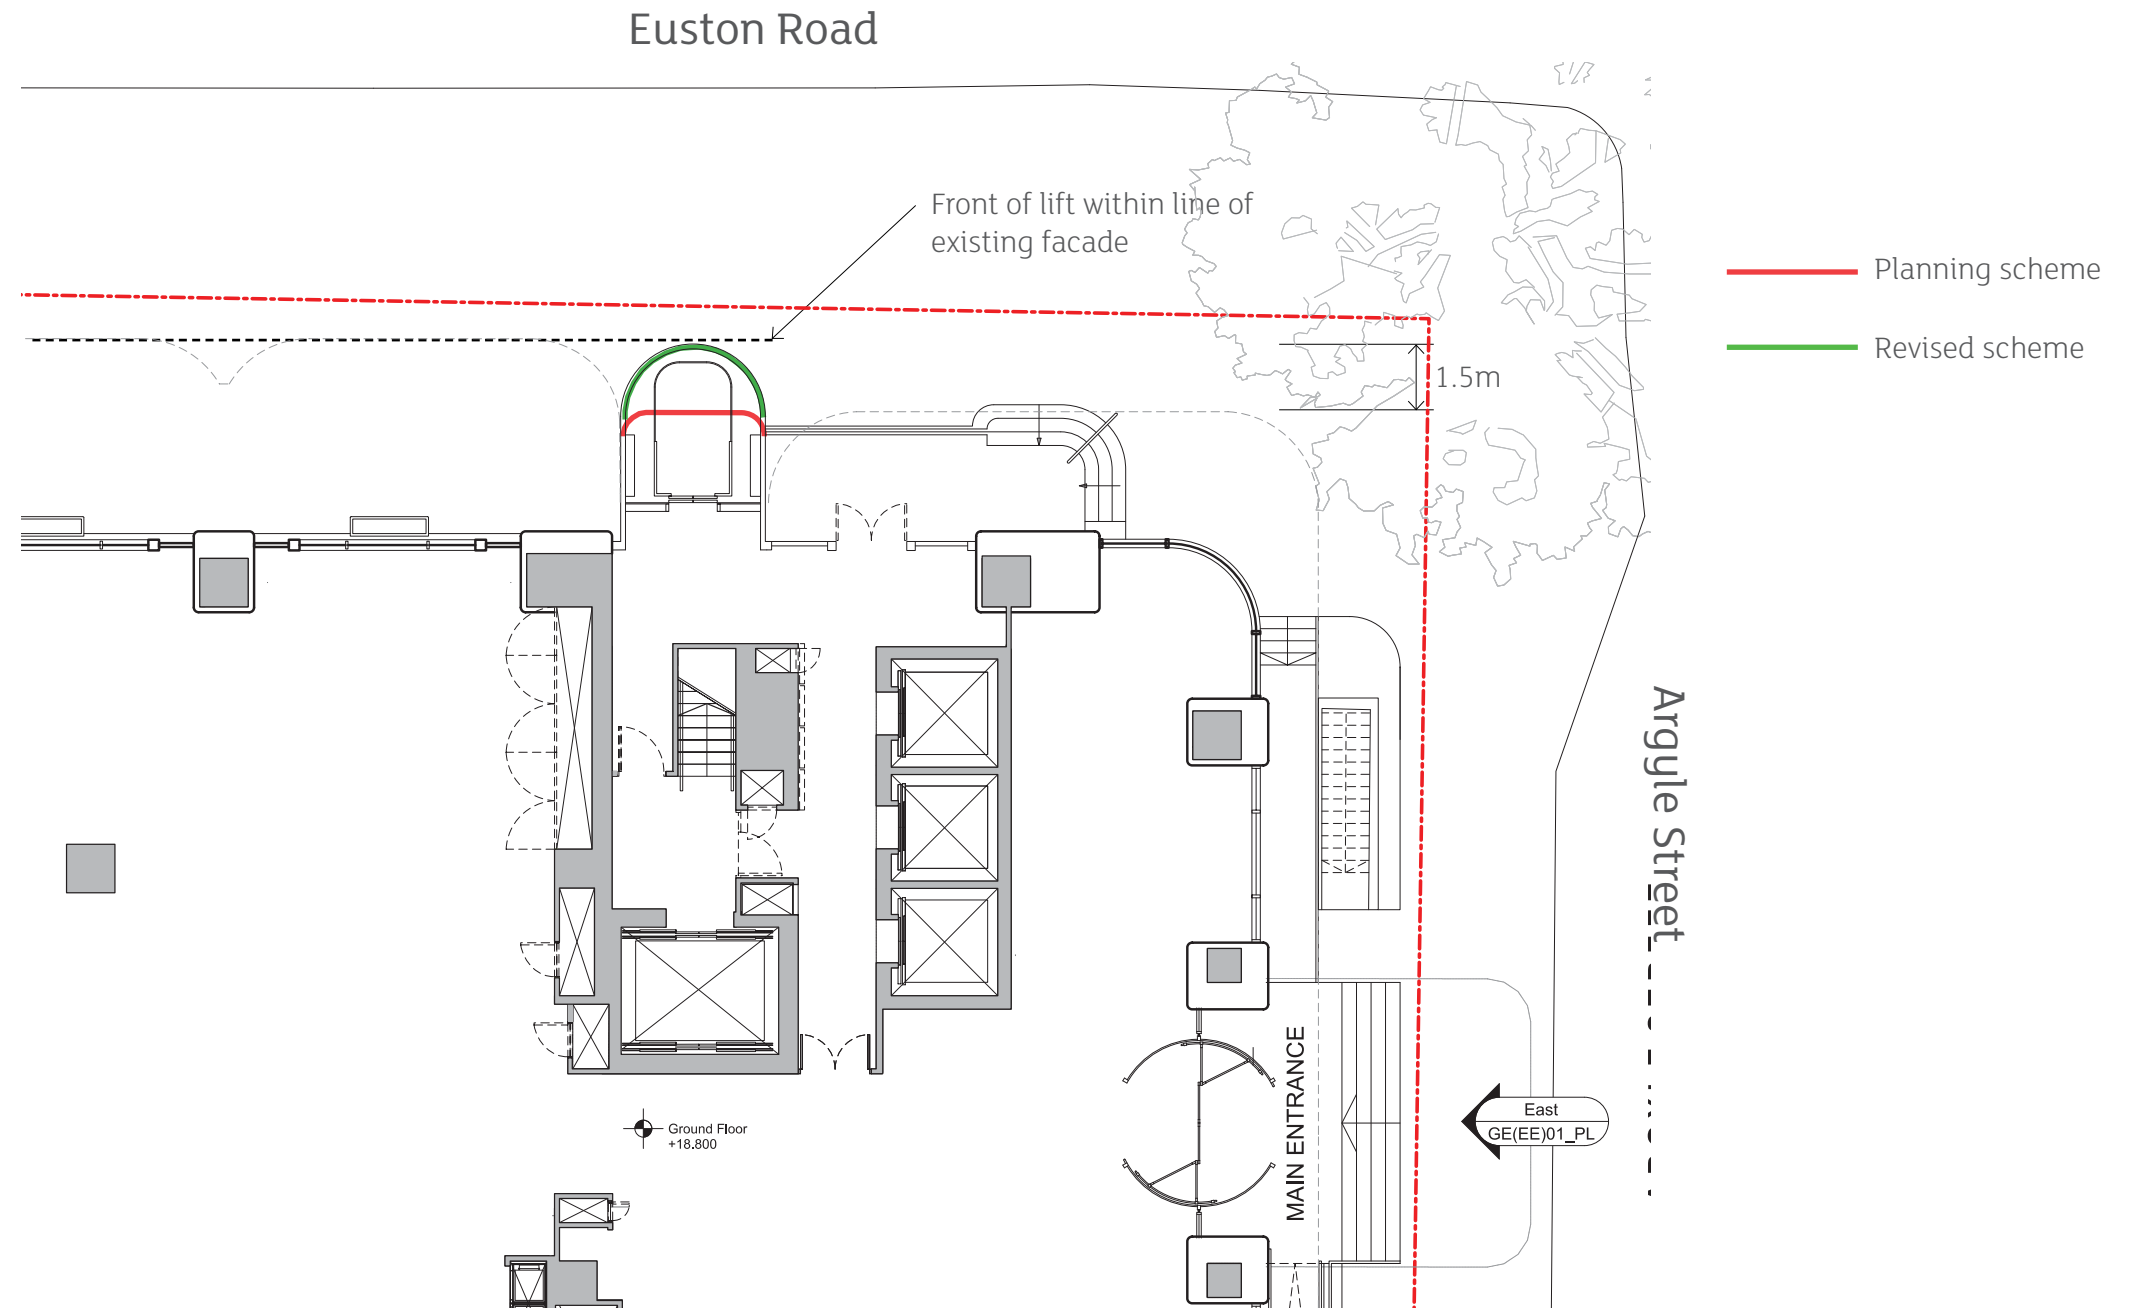

2. External lift




Planning scheme



Revised scheme


3. Goods lift

Planning scheme - Location of goods lift on roof

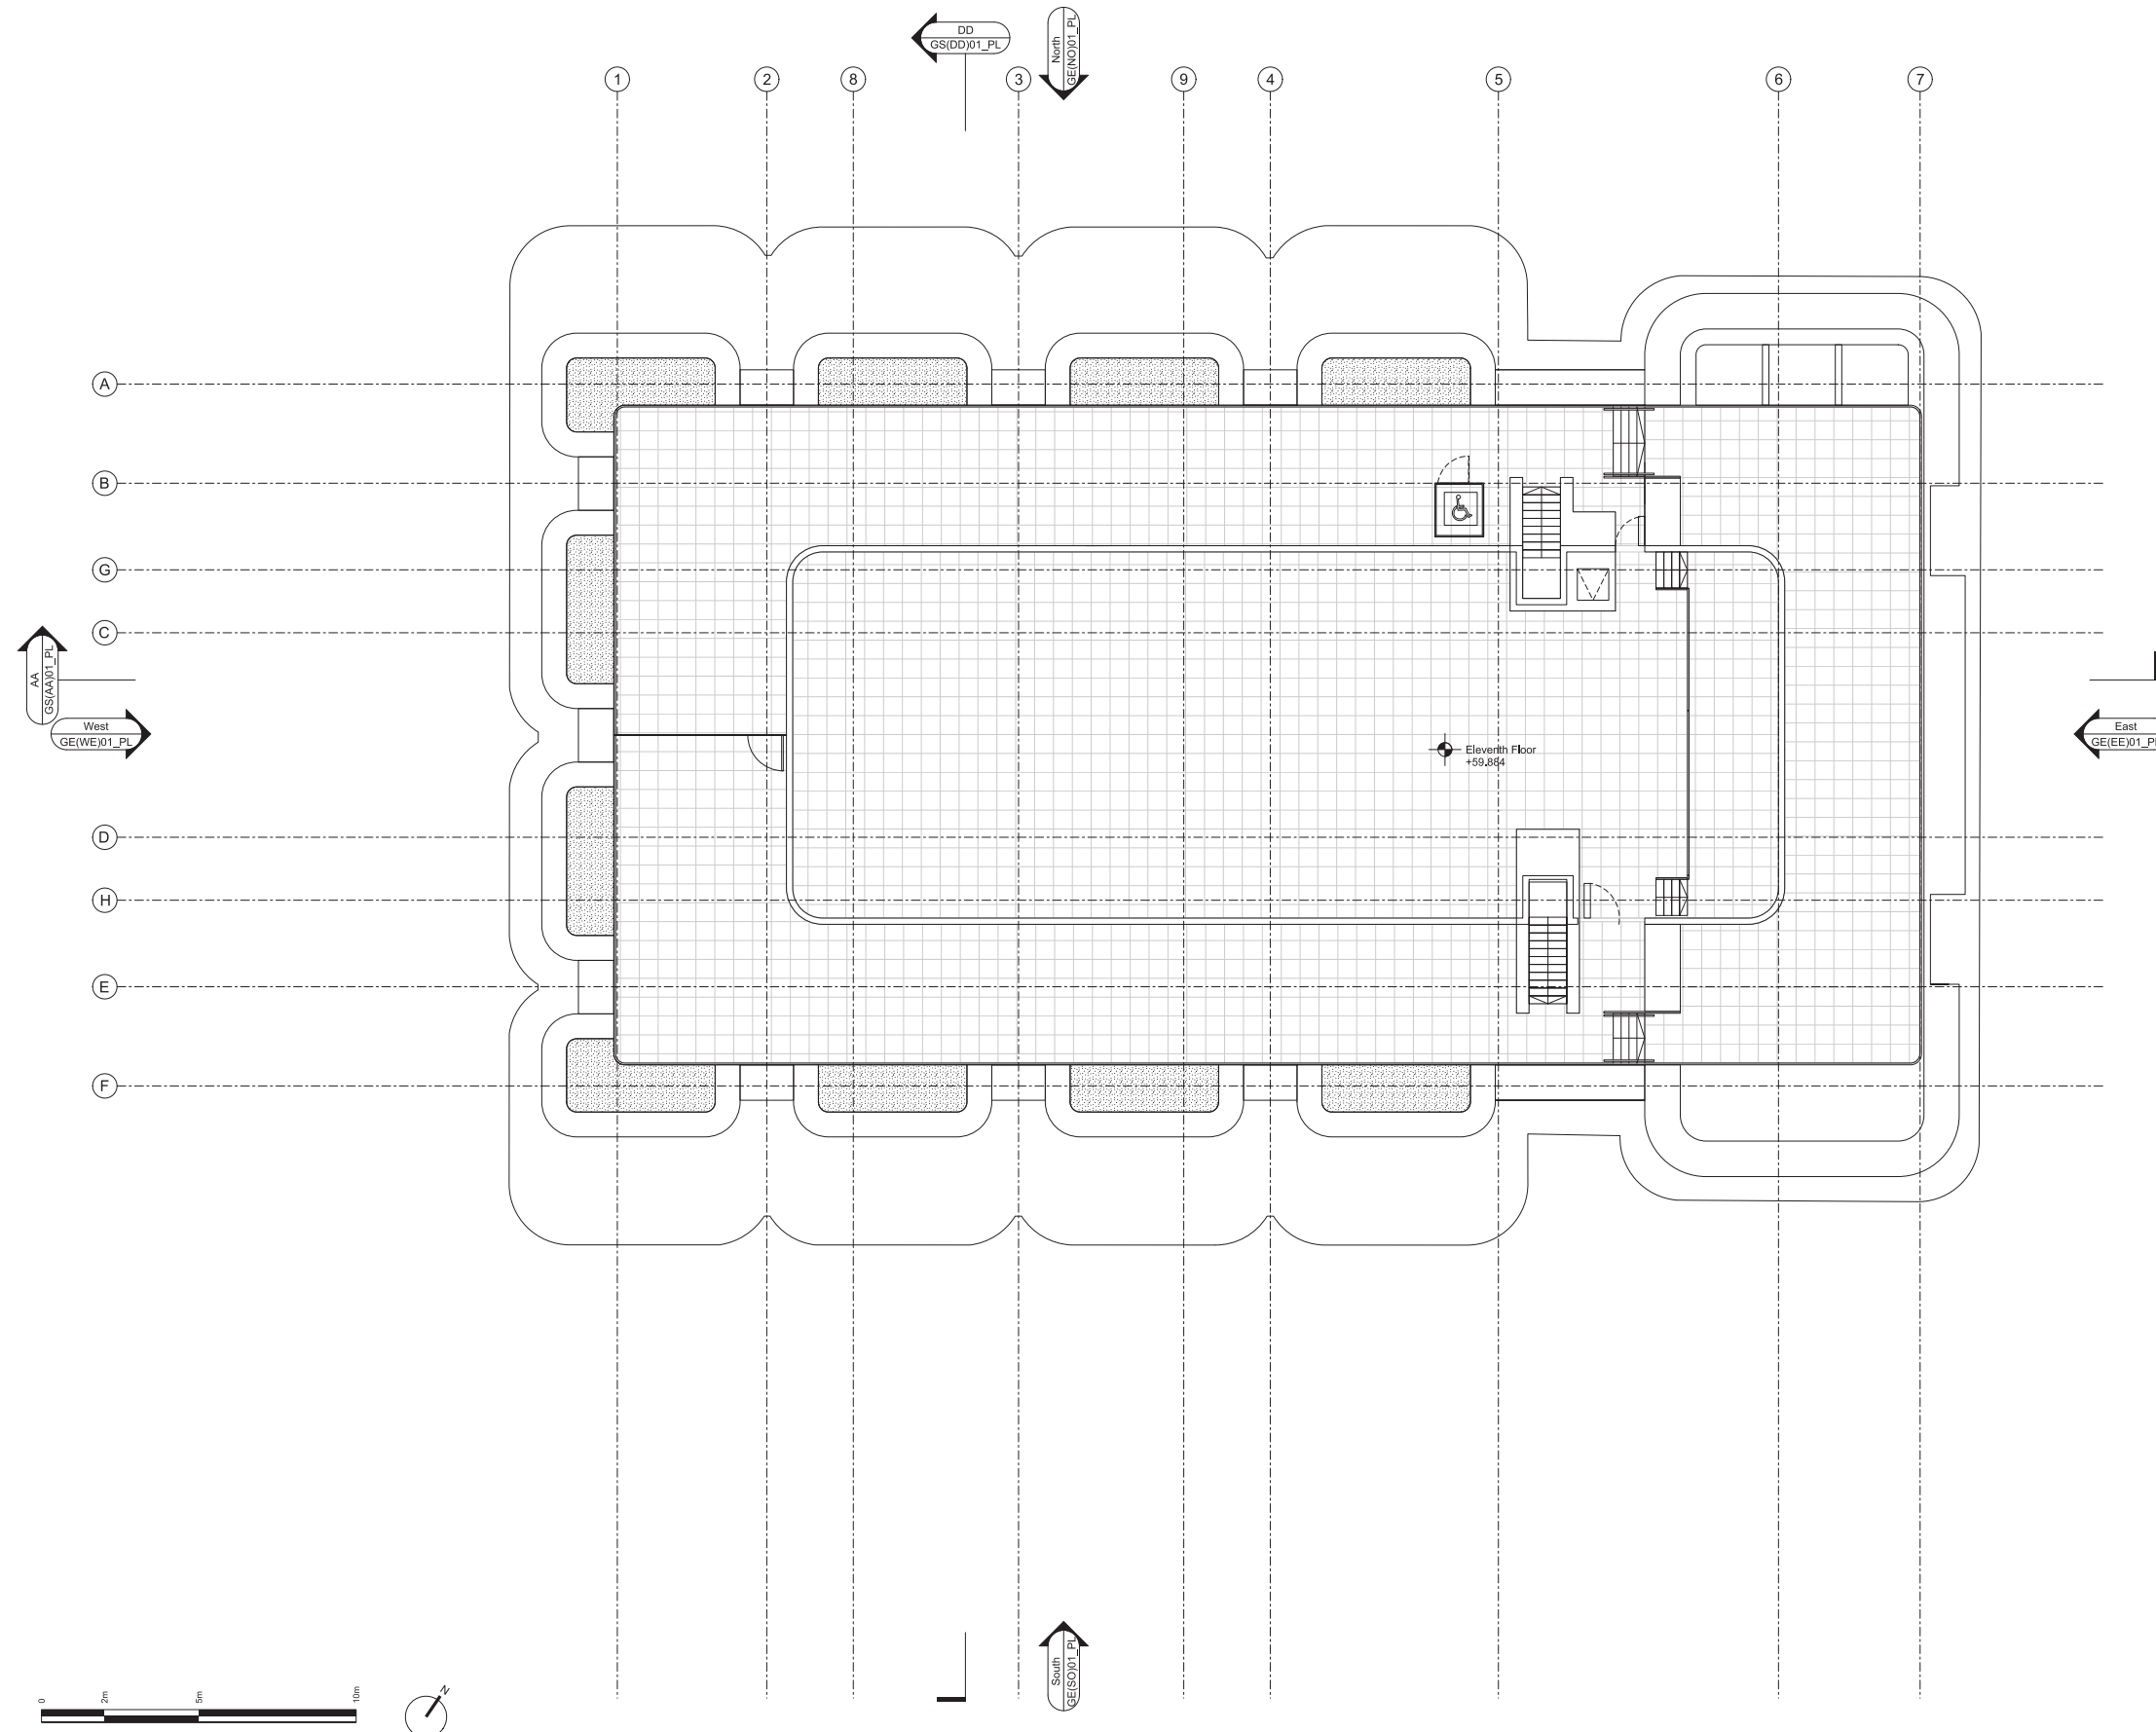


3. Goods lift

Revised scheme - Location of goods lift on roof

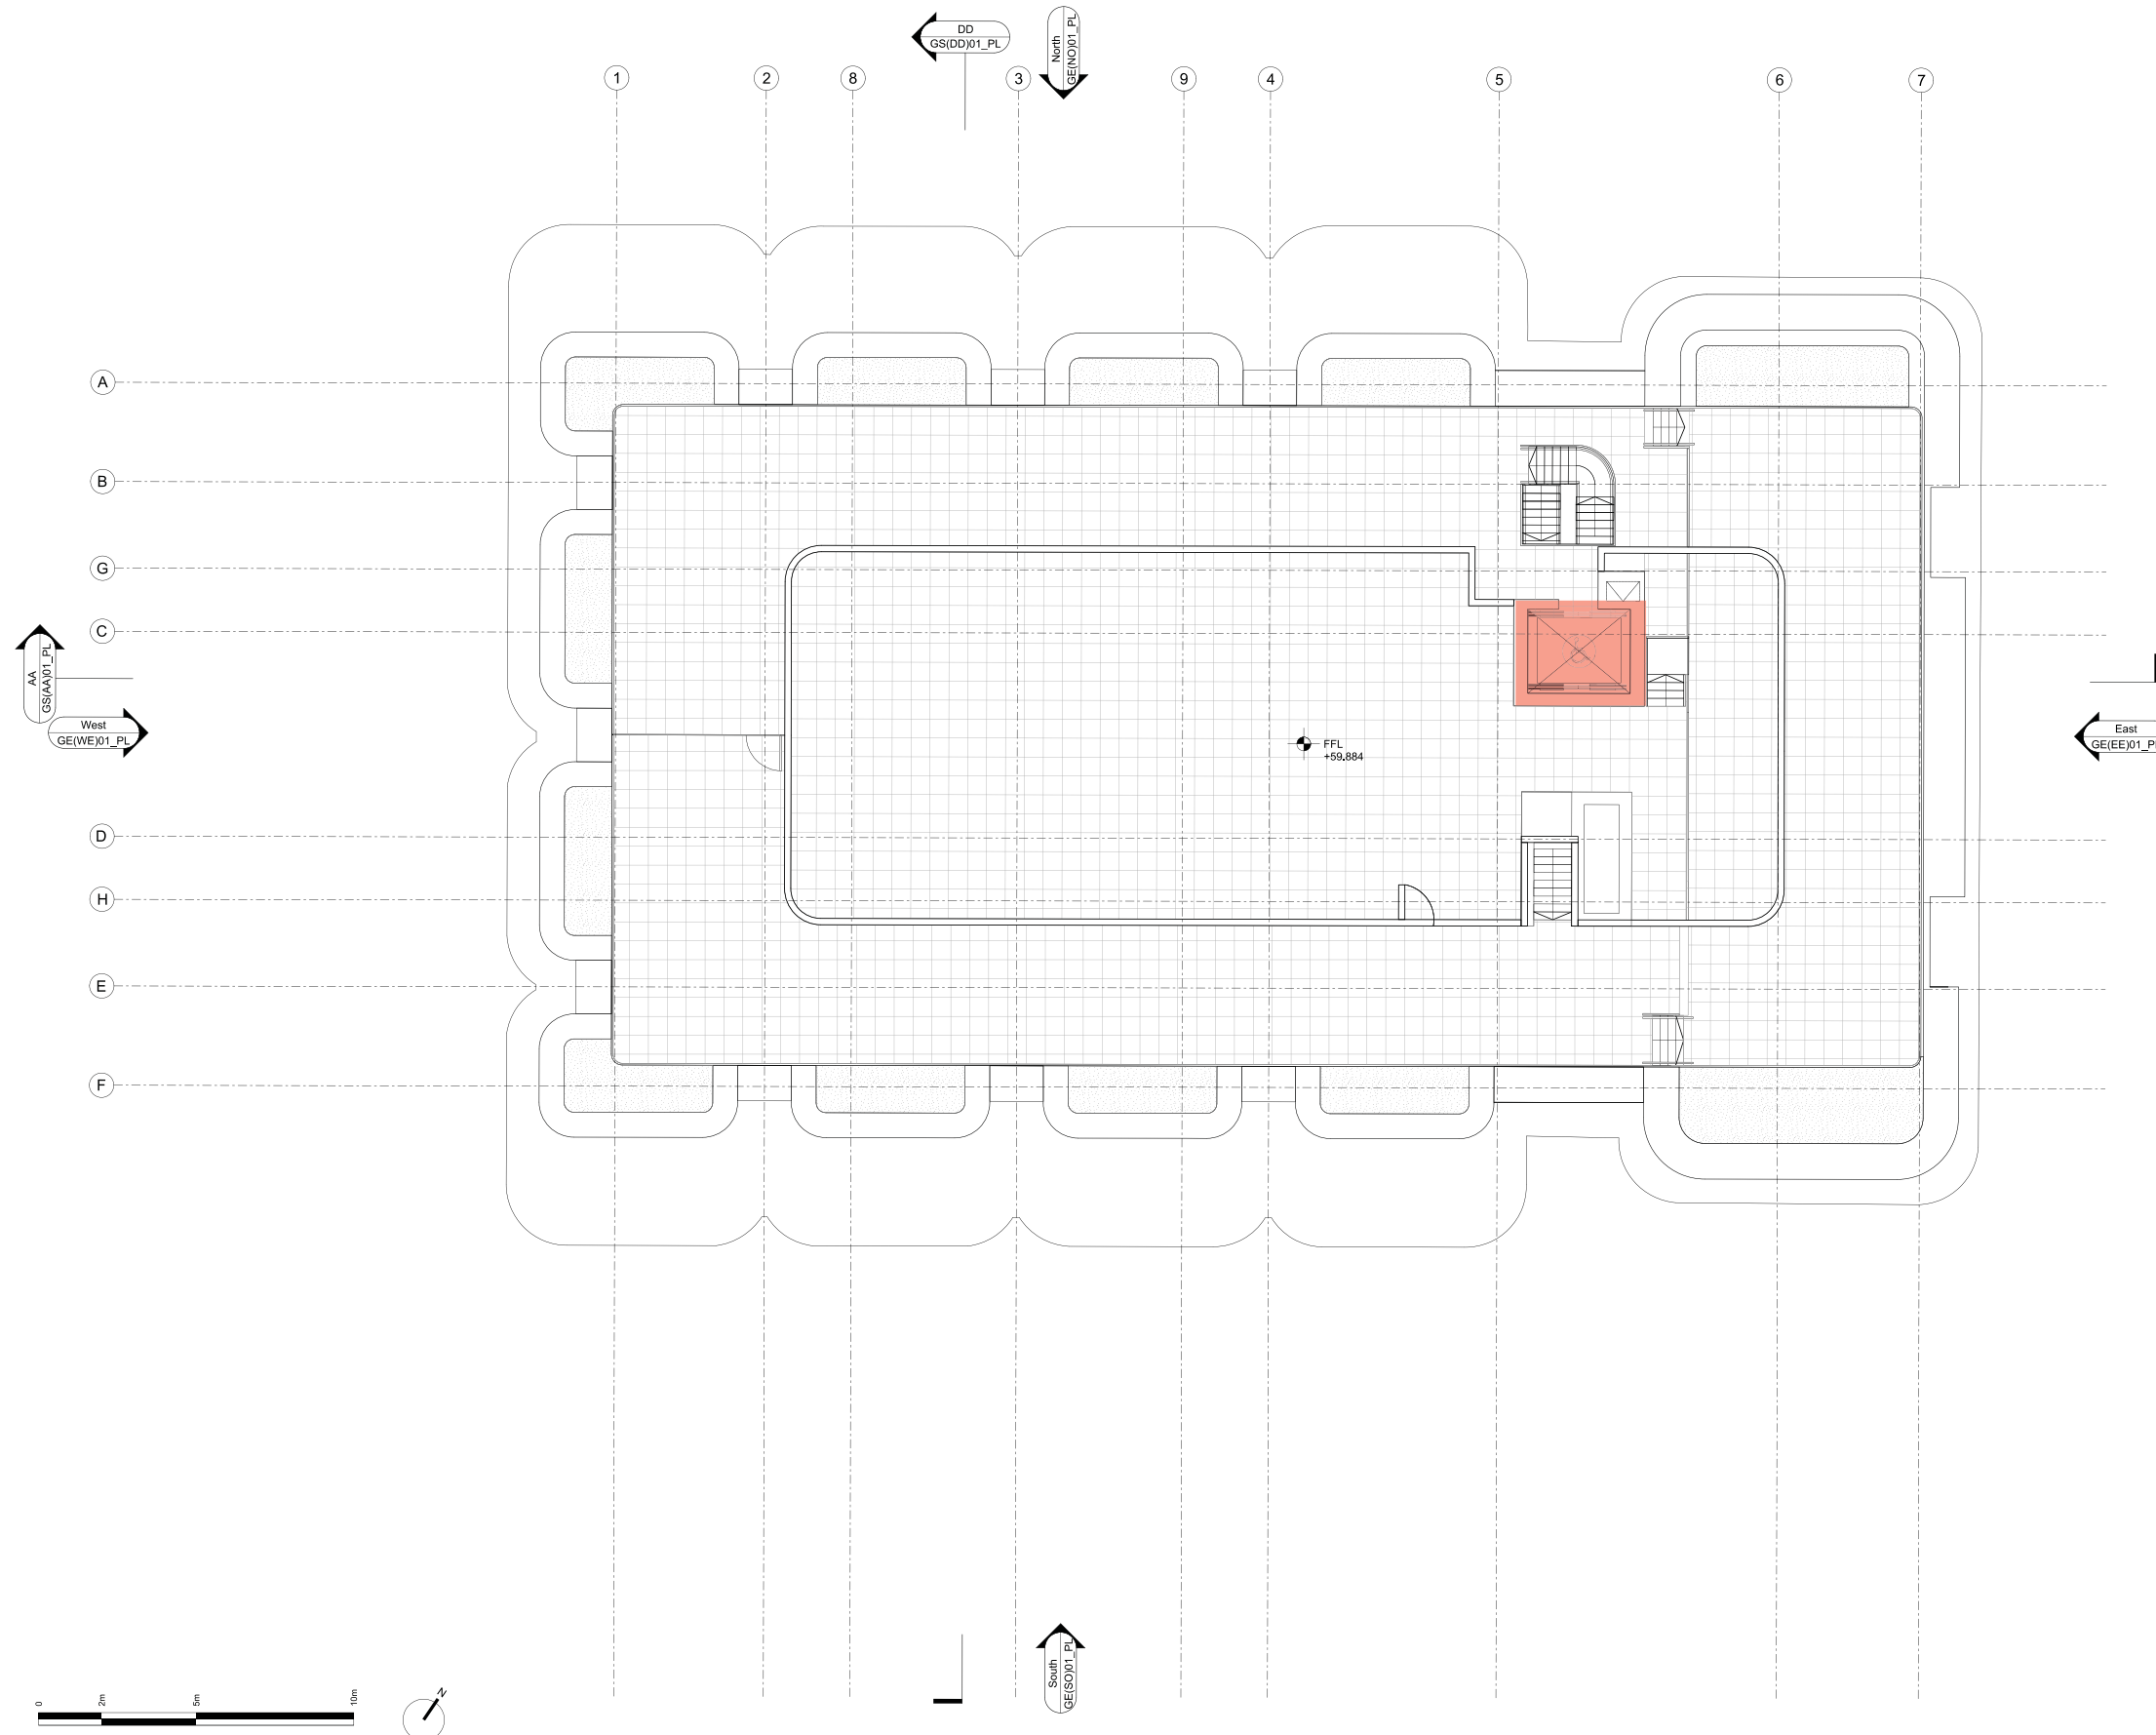


3. Goods lift

Planning scheme - Kings Cross

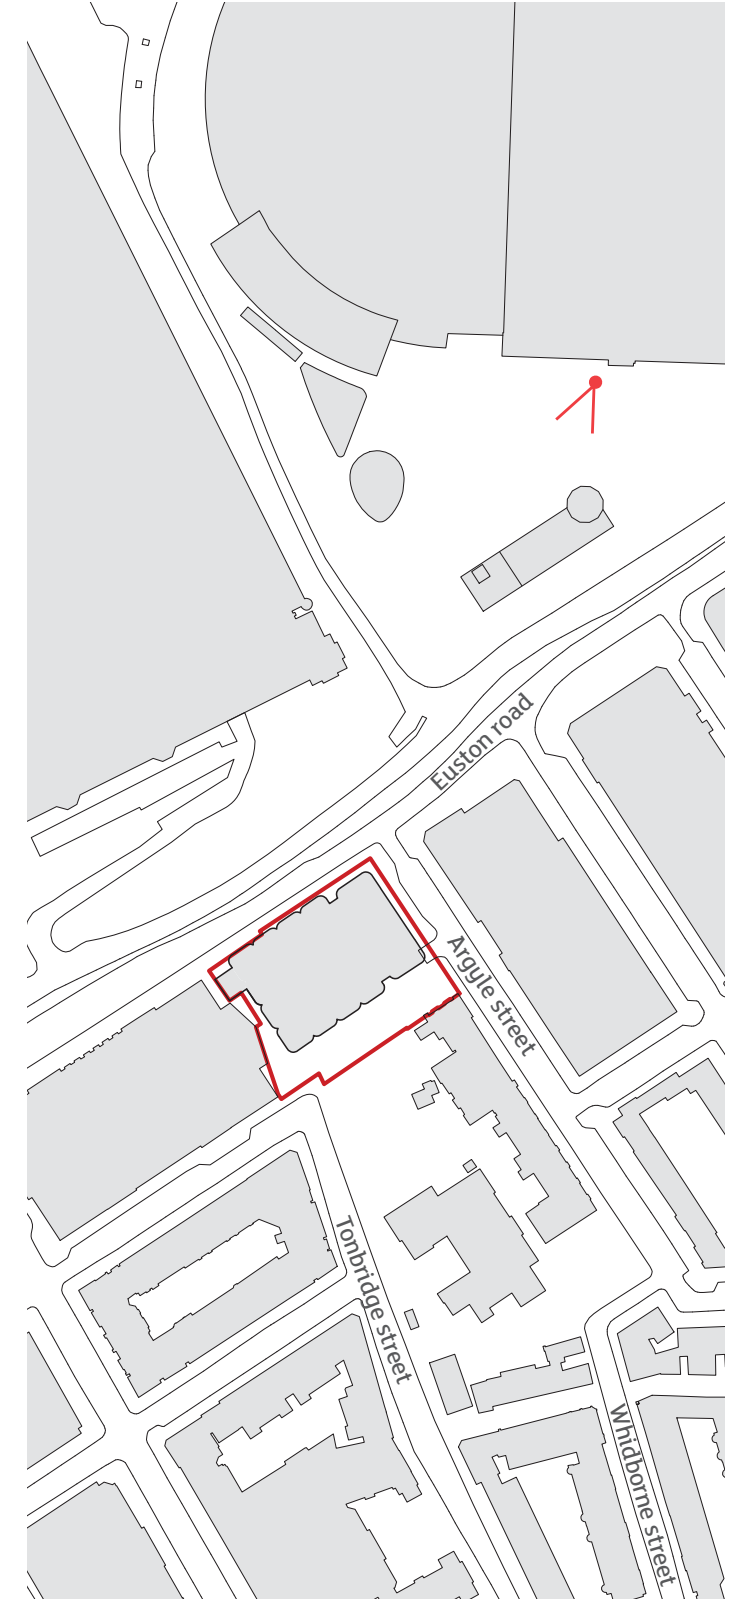


3. Goods lift

Revised scheme - Kings Cross

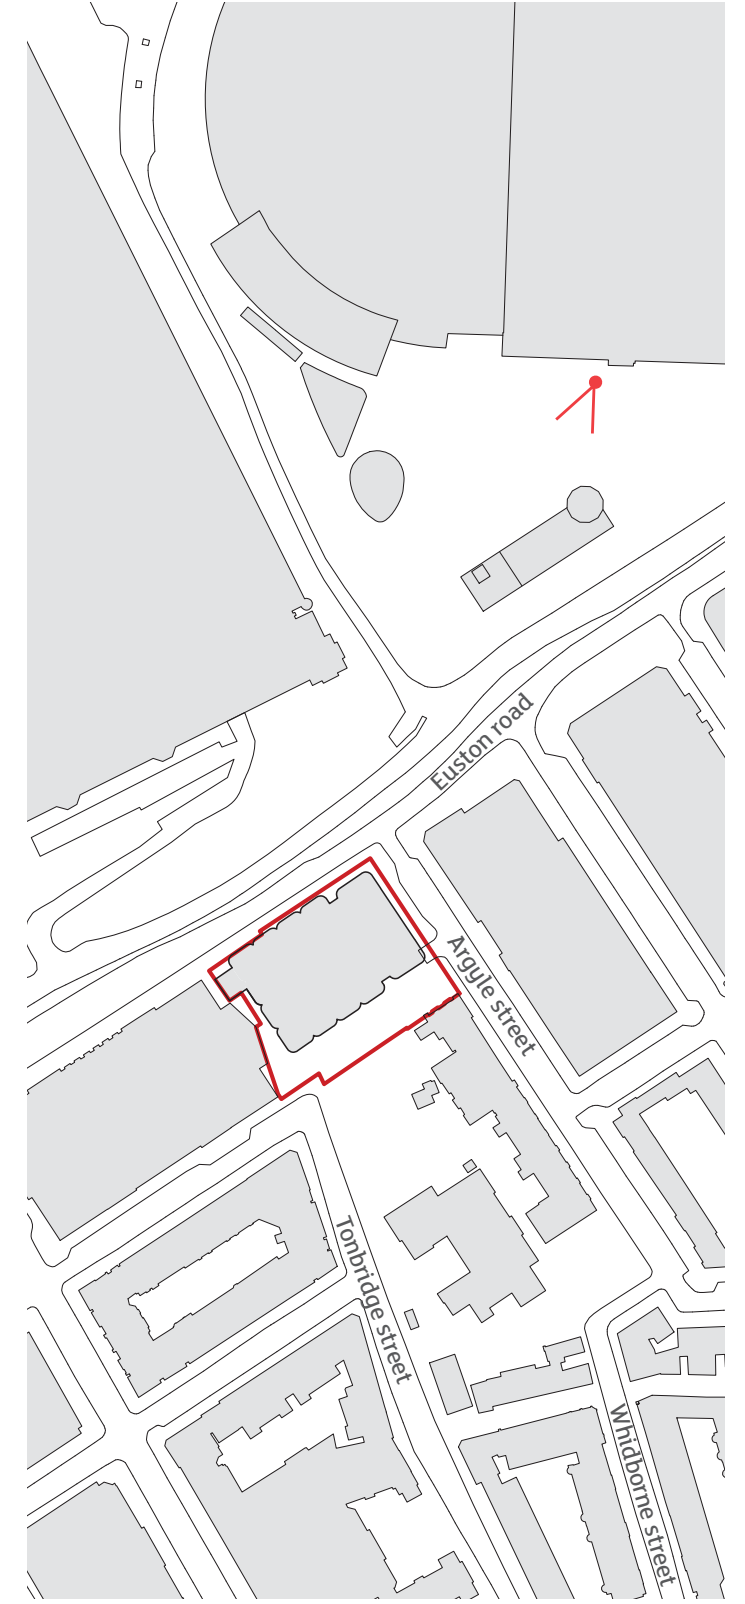


3. Goods lift

Planning scheme - Whidborne street

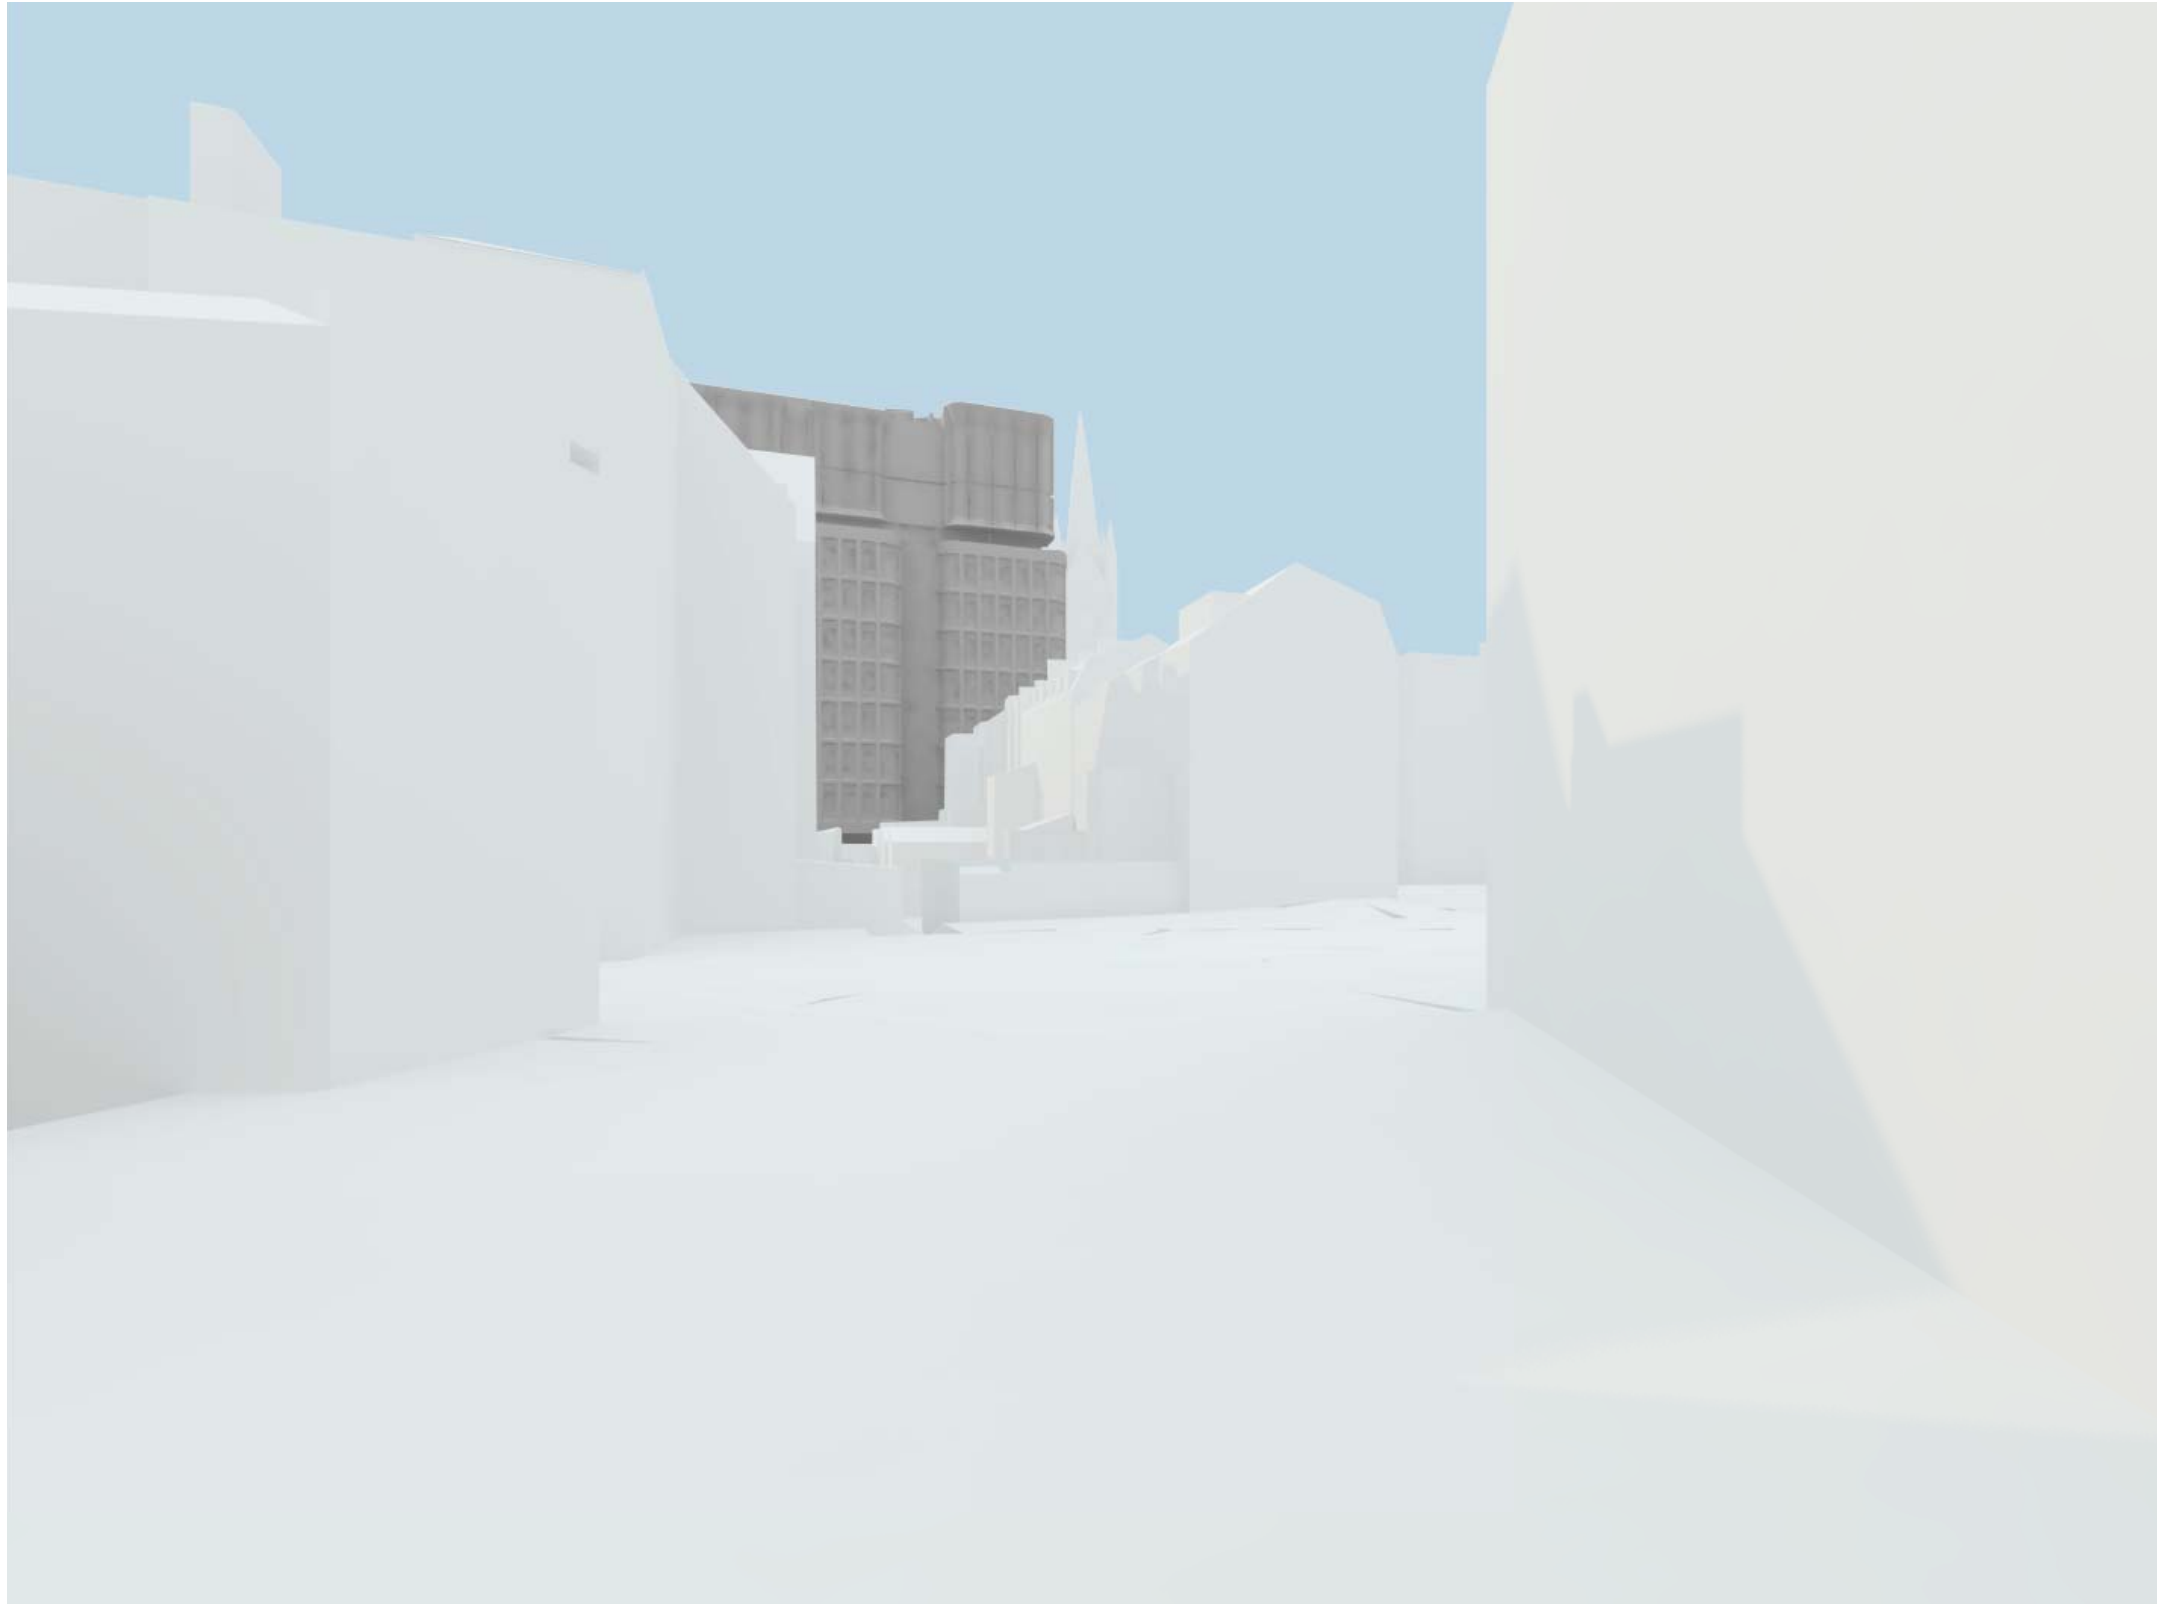

3. Goods lift


Proposed scheme goods lift extended - Whidborne street

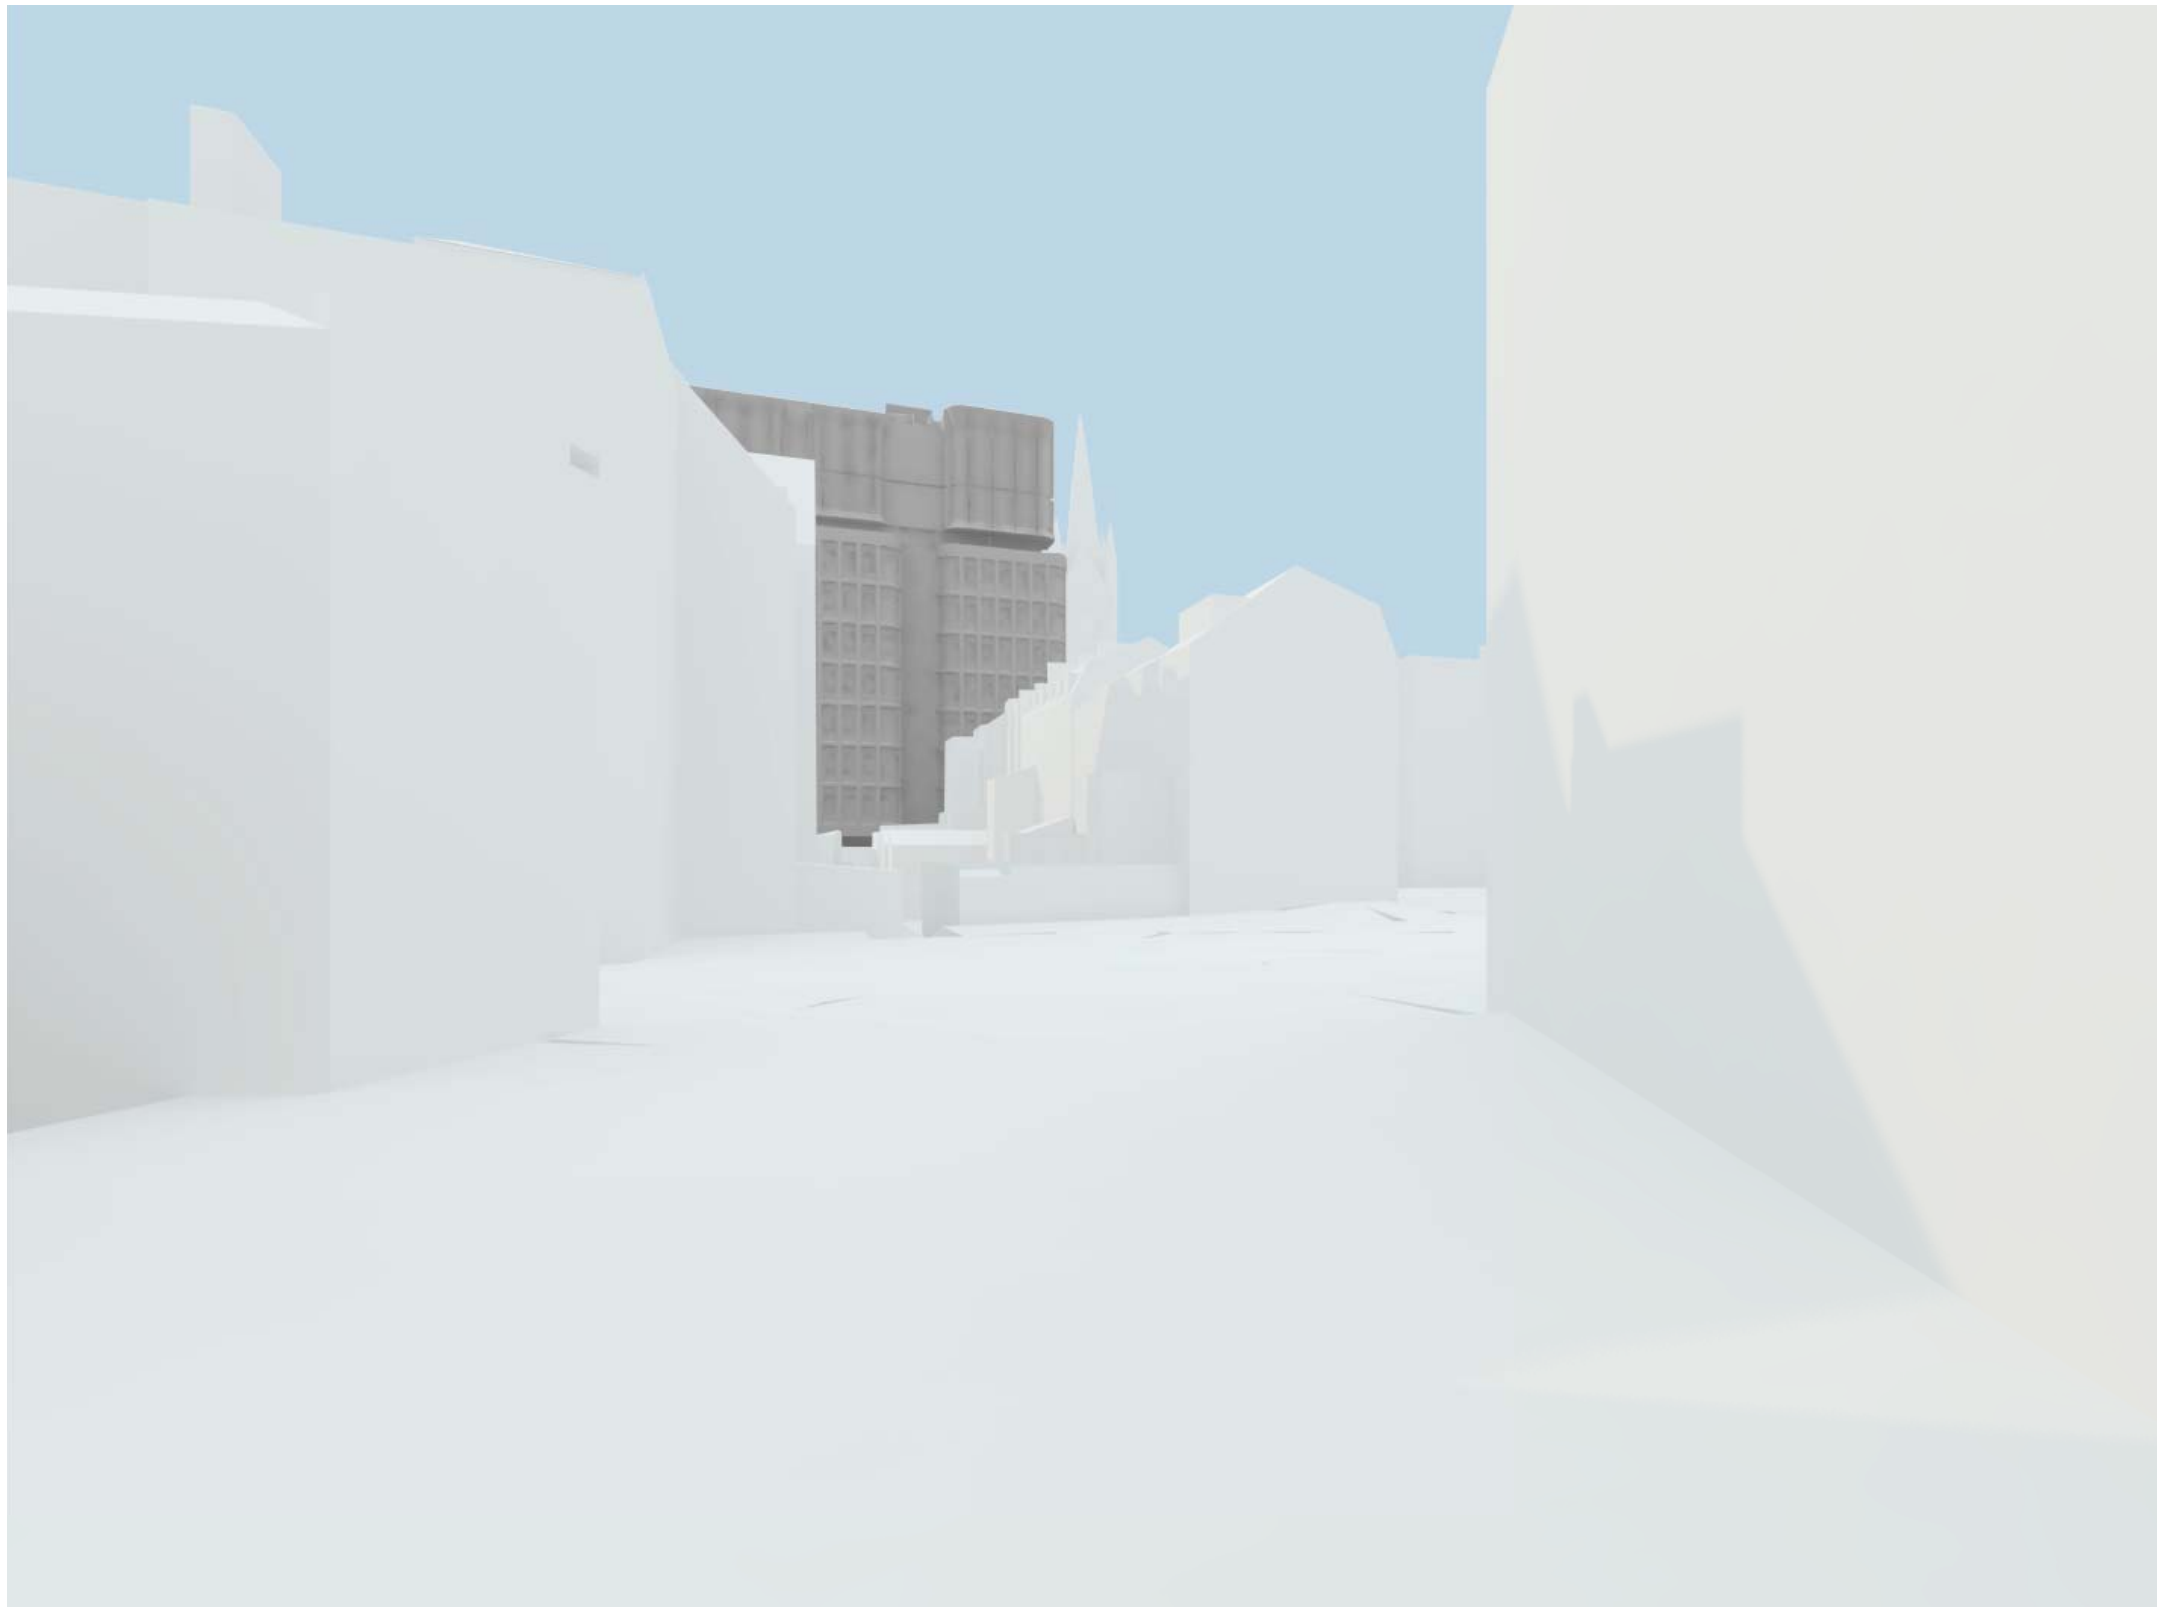

Top of goods lift 5505mm from roof FFL


4. Public realm

Planning scheme

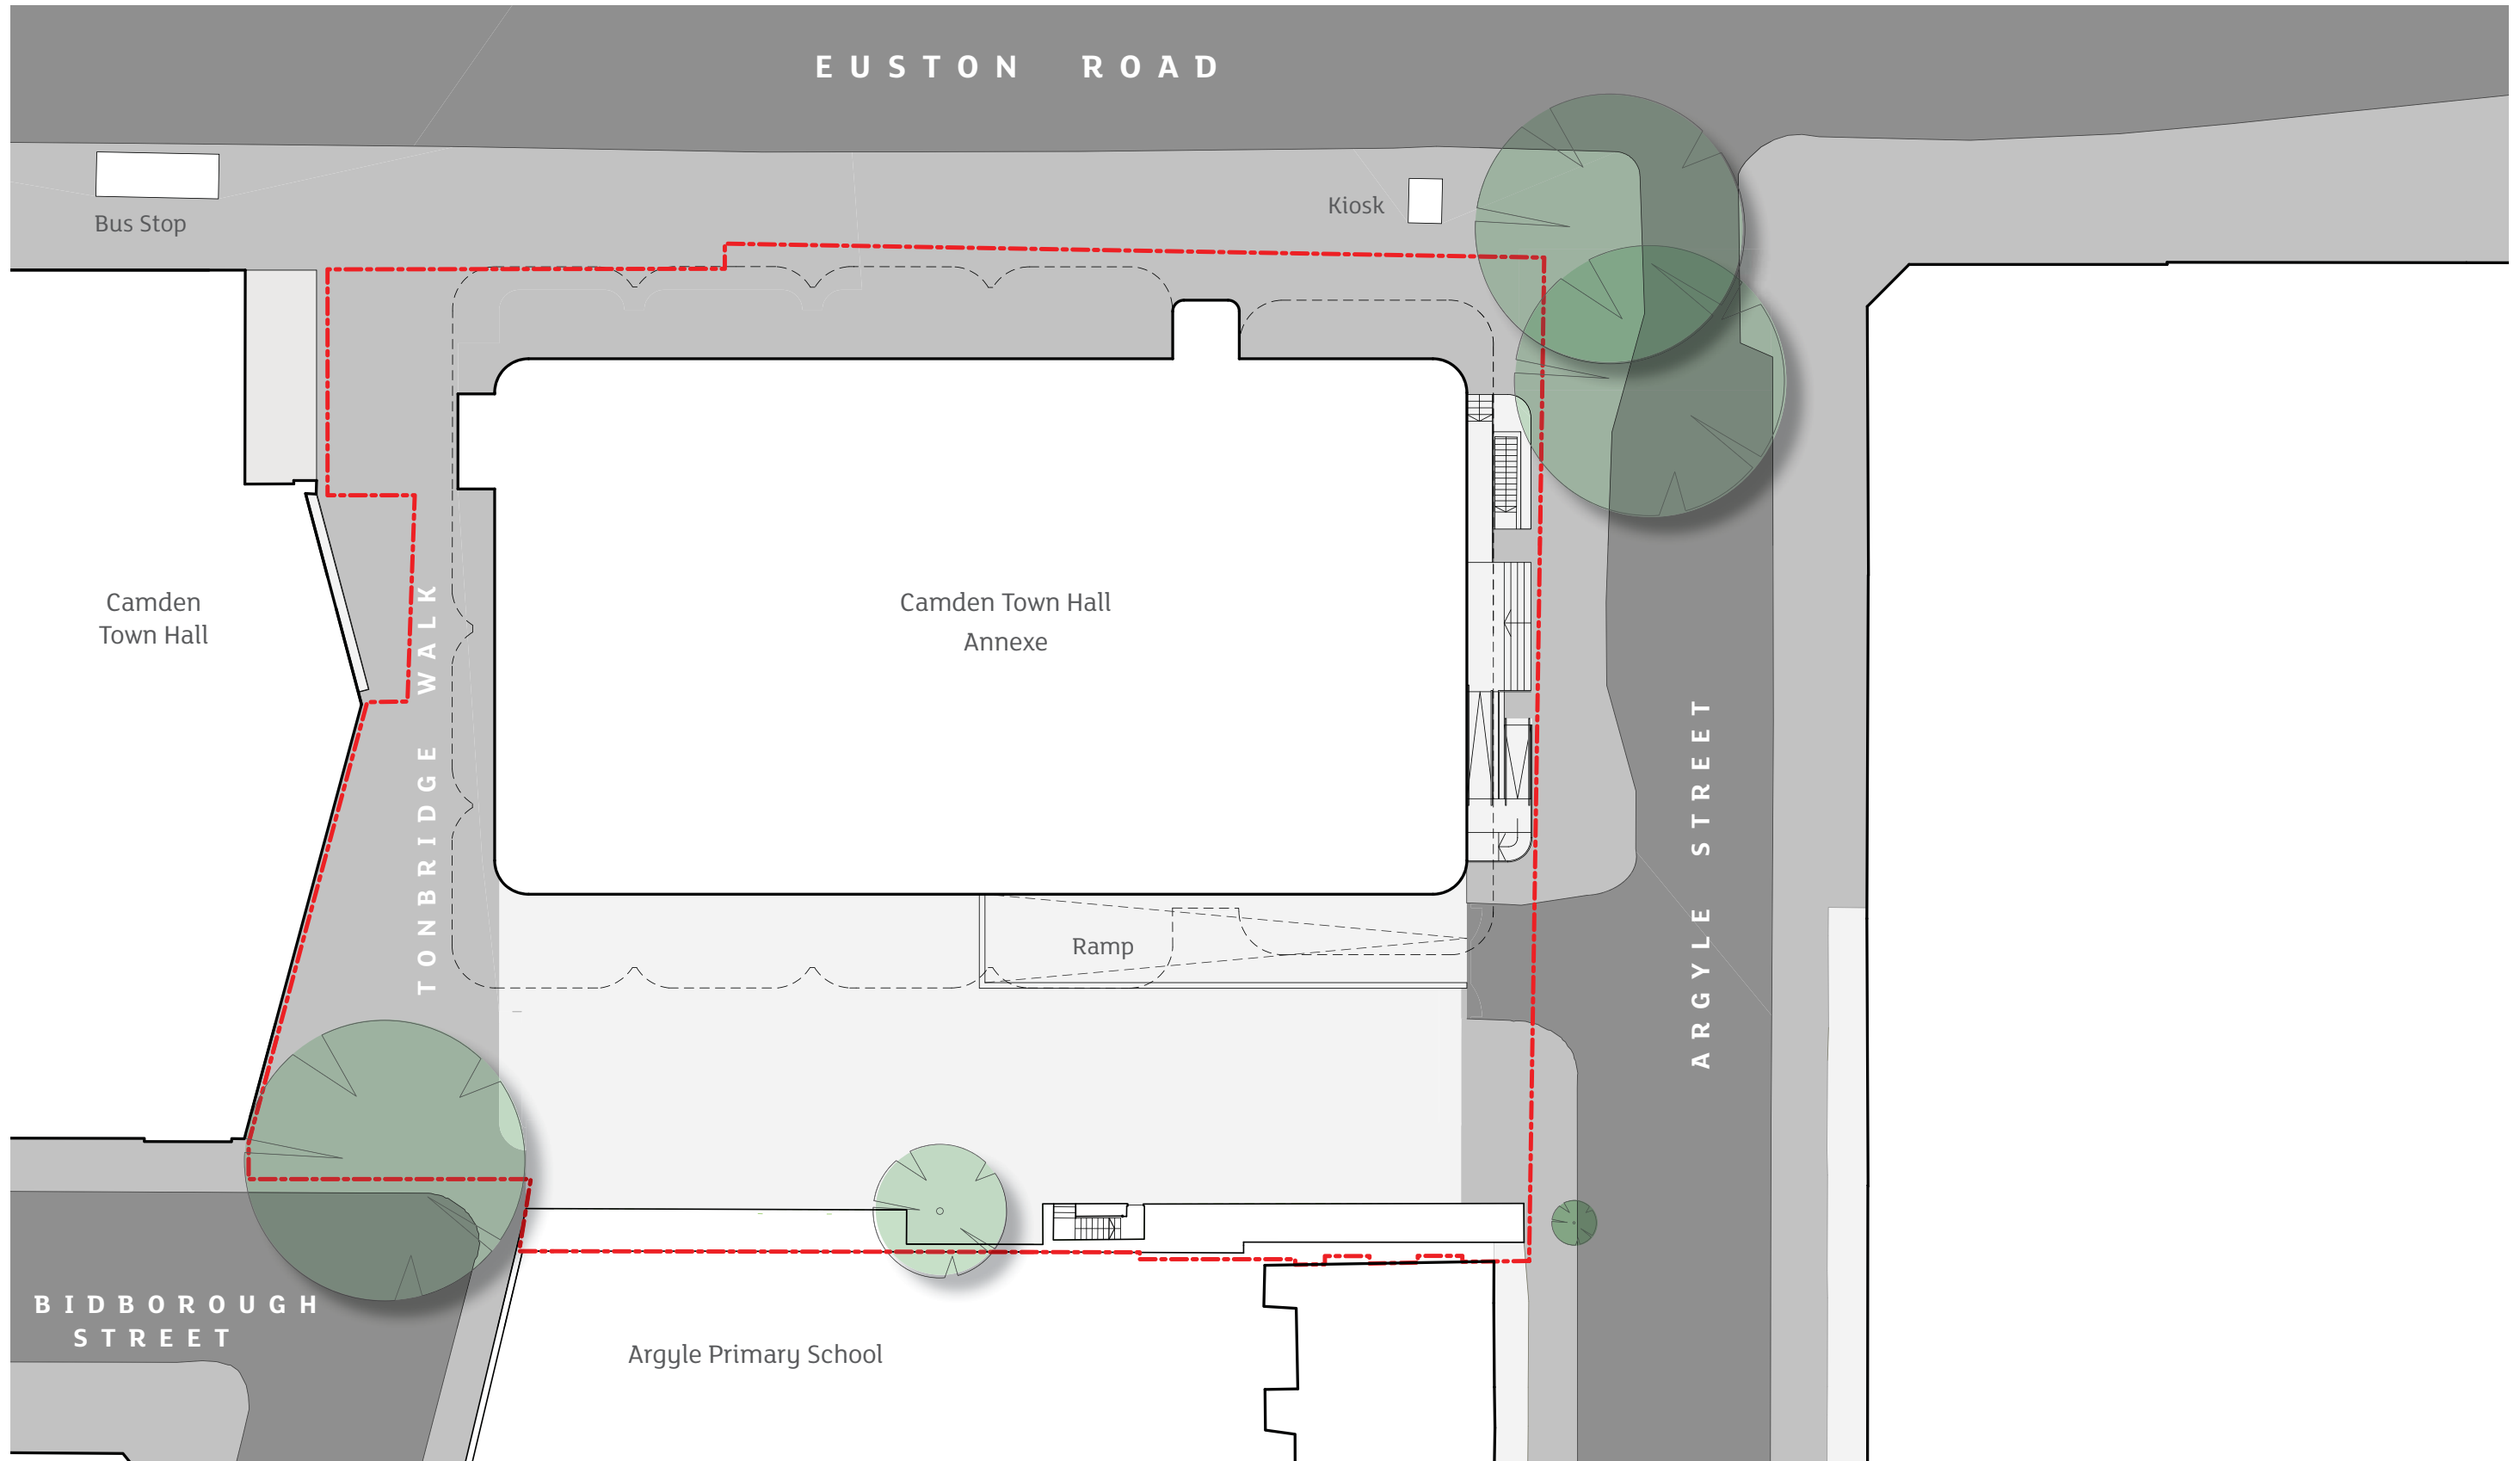

4. Public realm

Revised scheme

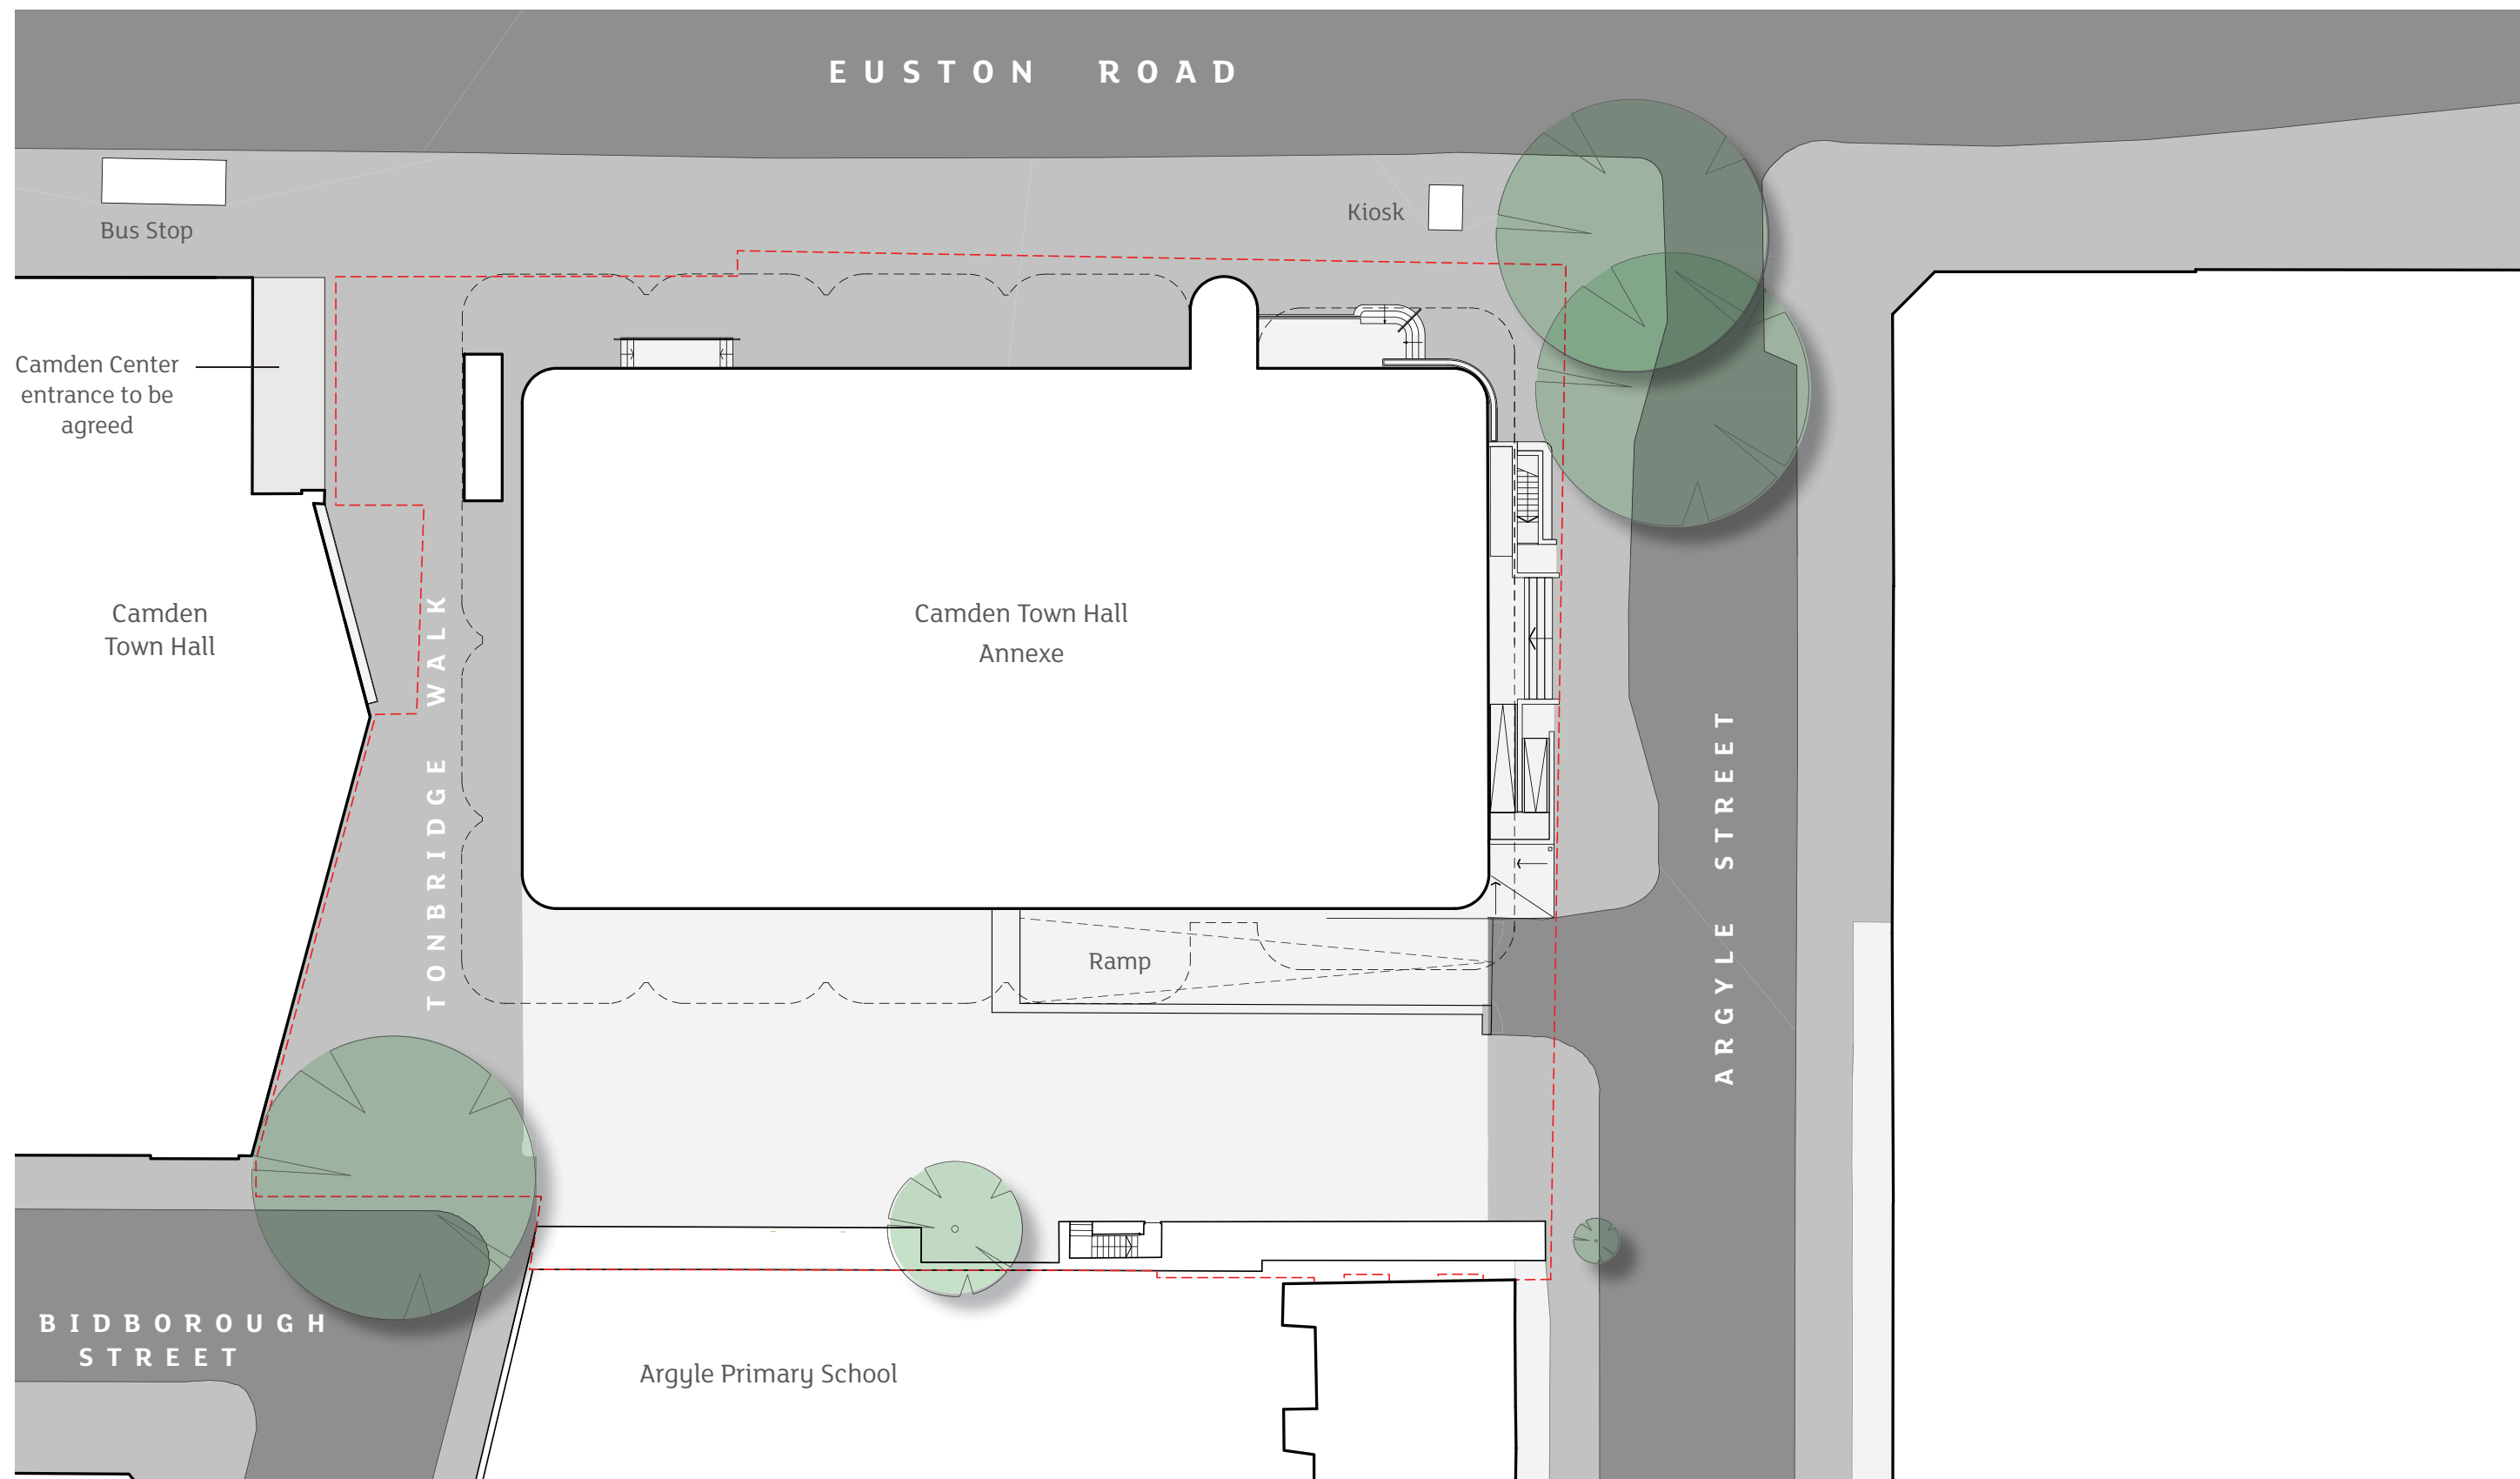

5. Ground floor design evolution

Planning scheme




5. Ground floor design evolution


Revised scheme



5. Ground floor design evolution

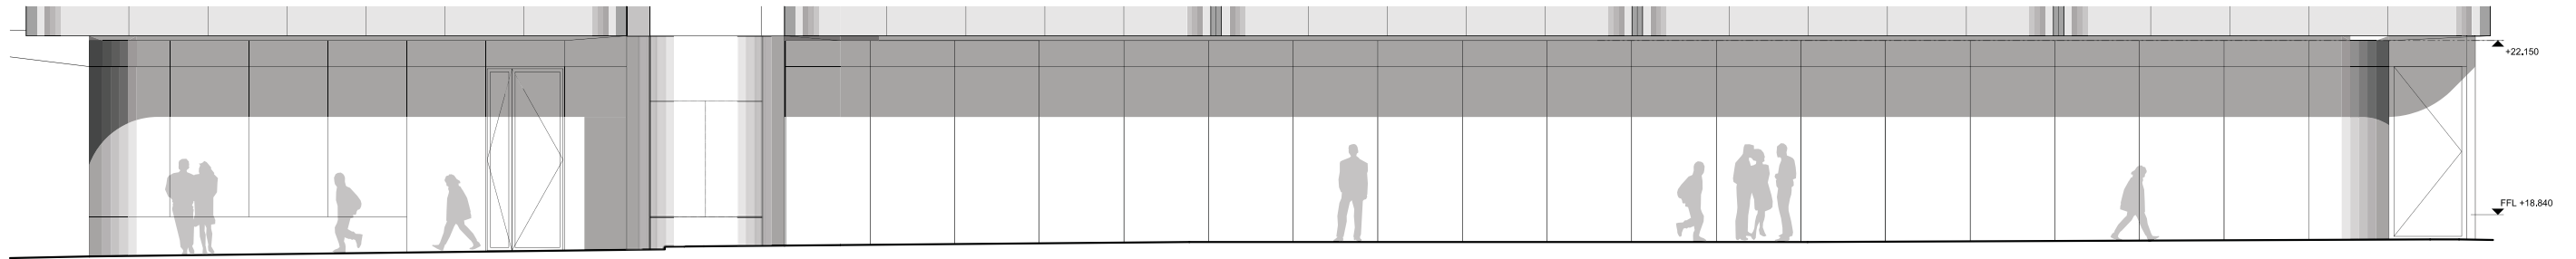


North Facade - Euston Road Elevation - Planning scheme

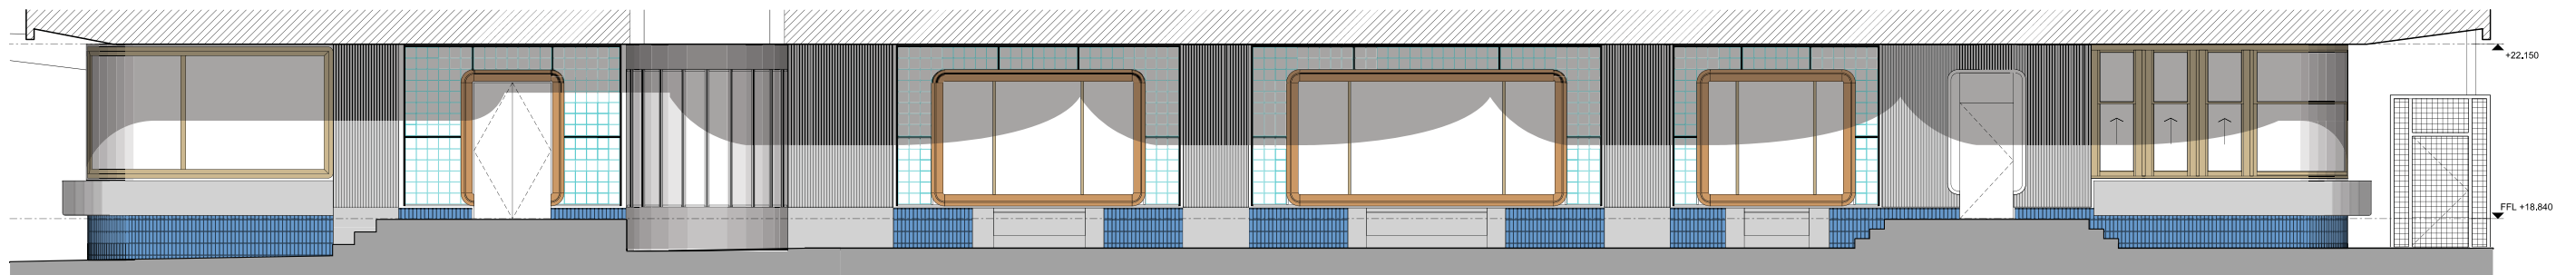

North Facade - Euston Road Elevation - Revised scheme

5. Ground floor design evolution

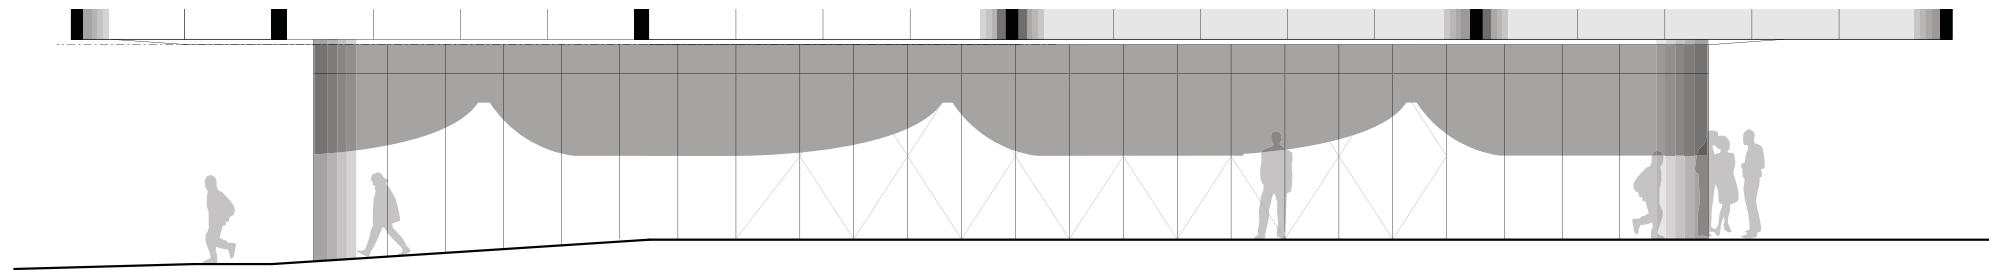


West Facade - Tonbridge Walk Elevation - Planning scheme




West Facade - Tonbridge Walk Elevation - Revised scheme

5. Ground floor design evolution

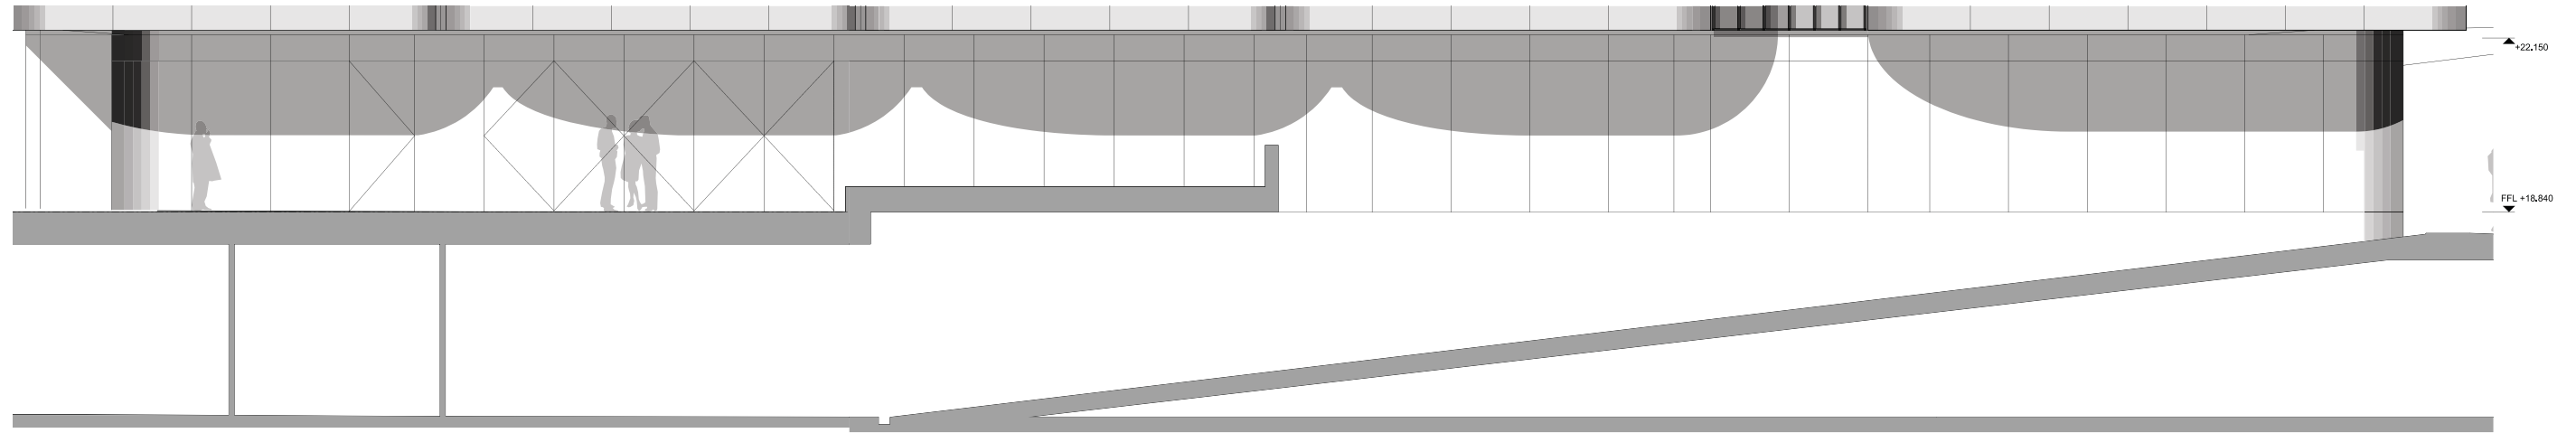


South Facade - Garden Elevation - Planning Scheme

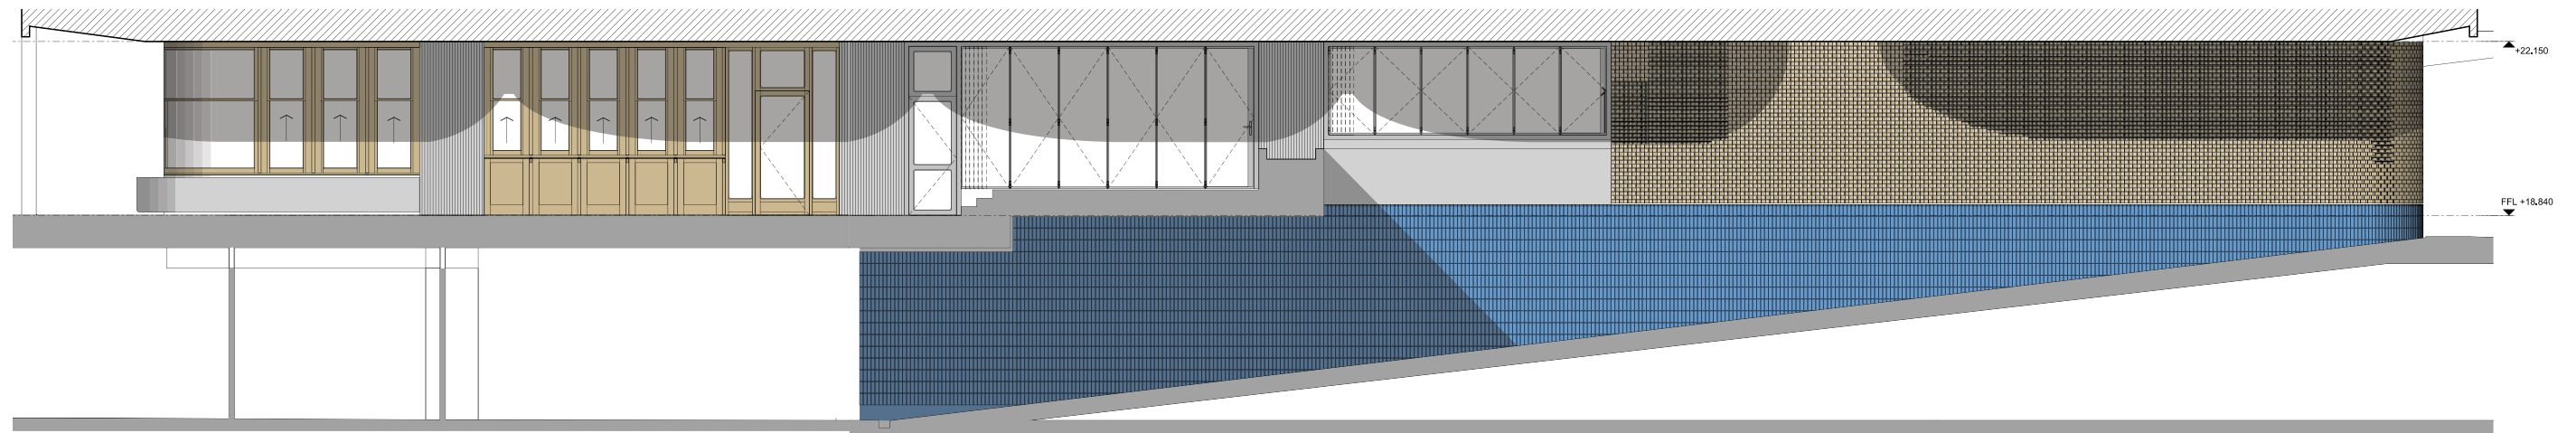


South Facade - Garden Elevation - Revised Scheme

5. Ground floor design evolution

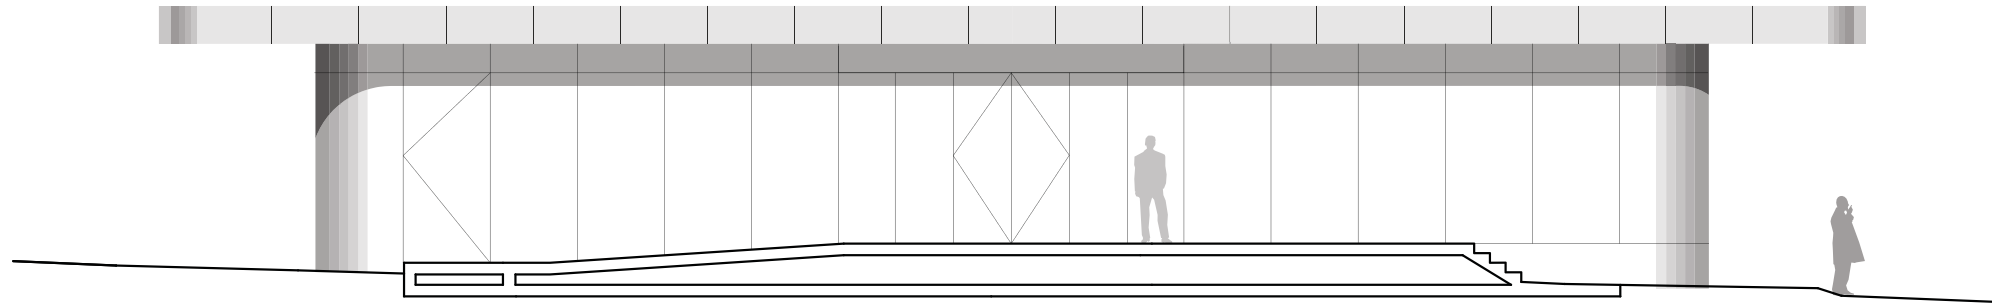

East Facade - Argyle Street Elevation - Planning Scheme

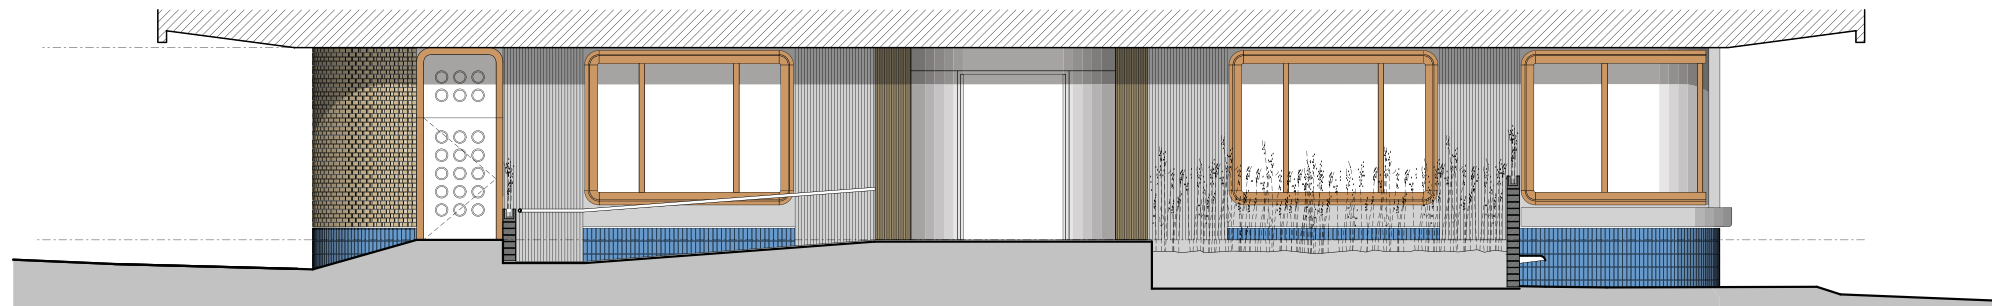

East Facade - Argyle Street Elevation - Revised Scheme