
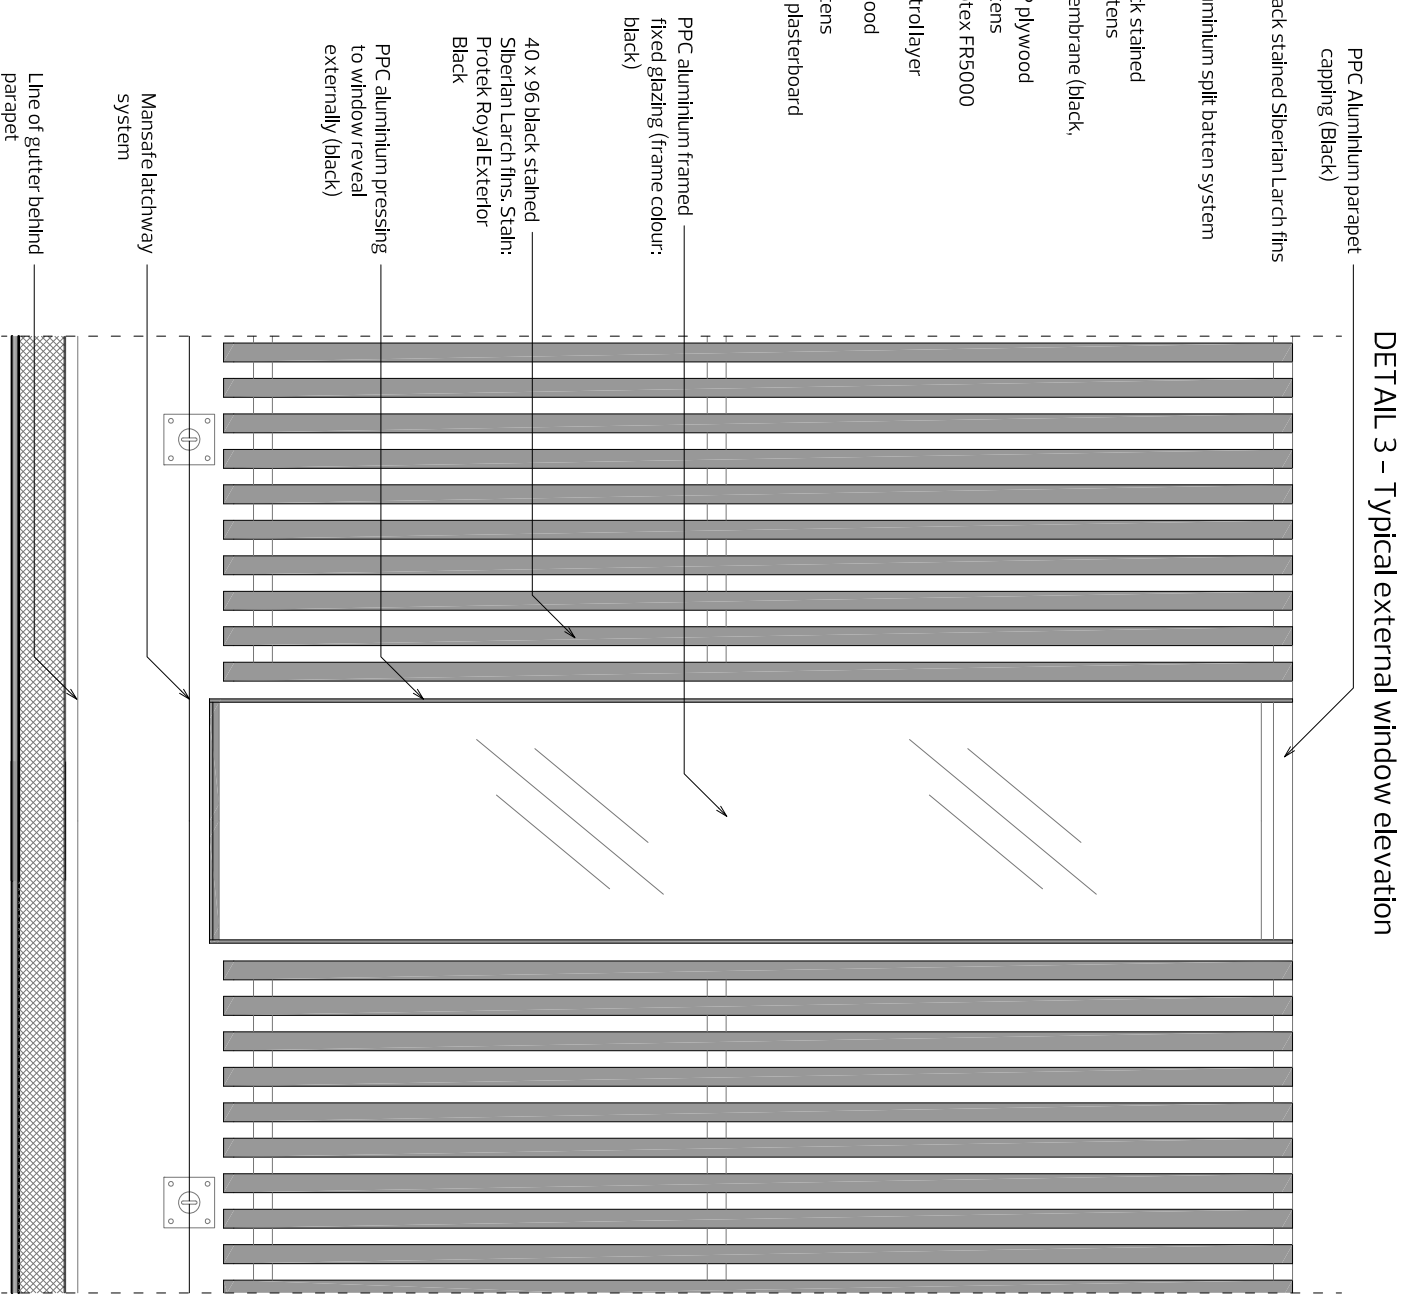
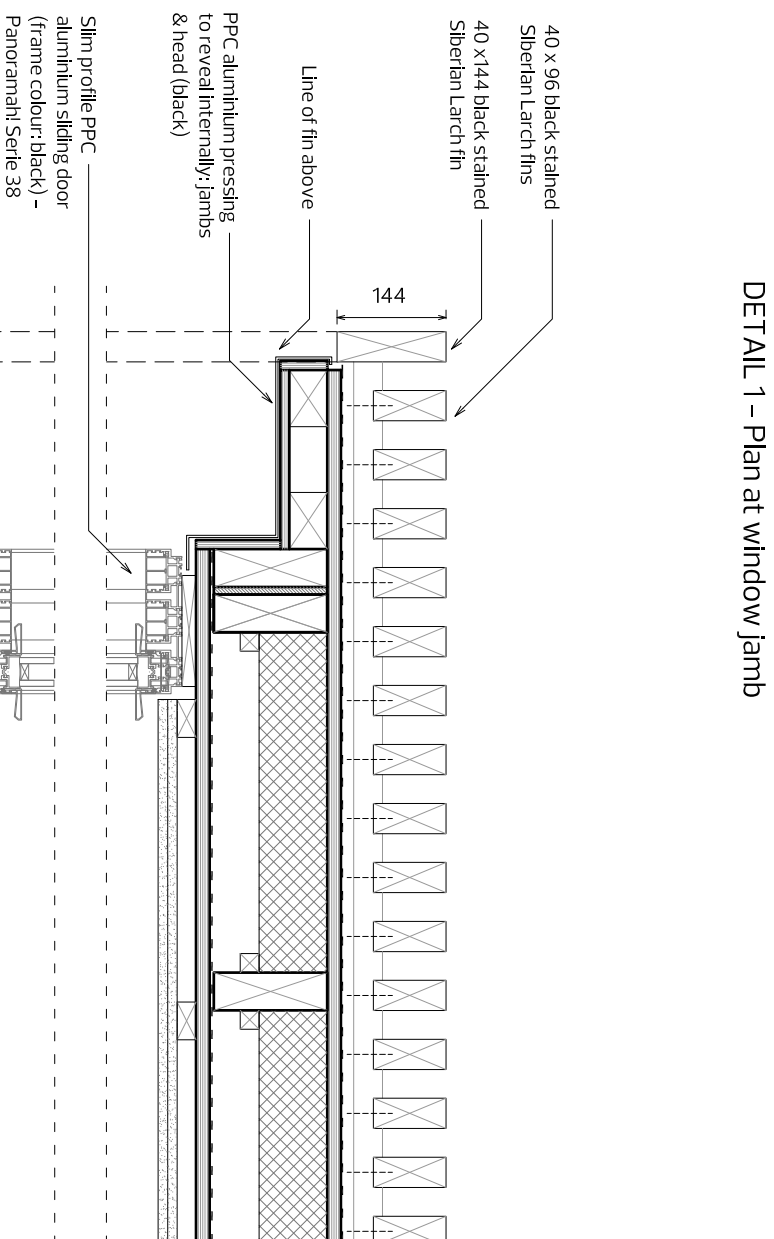


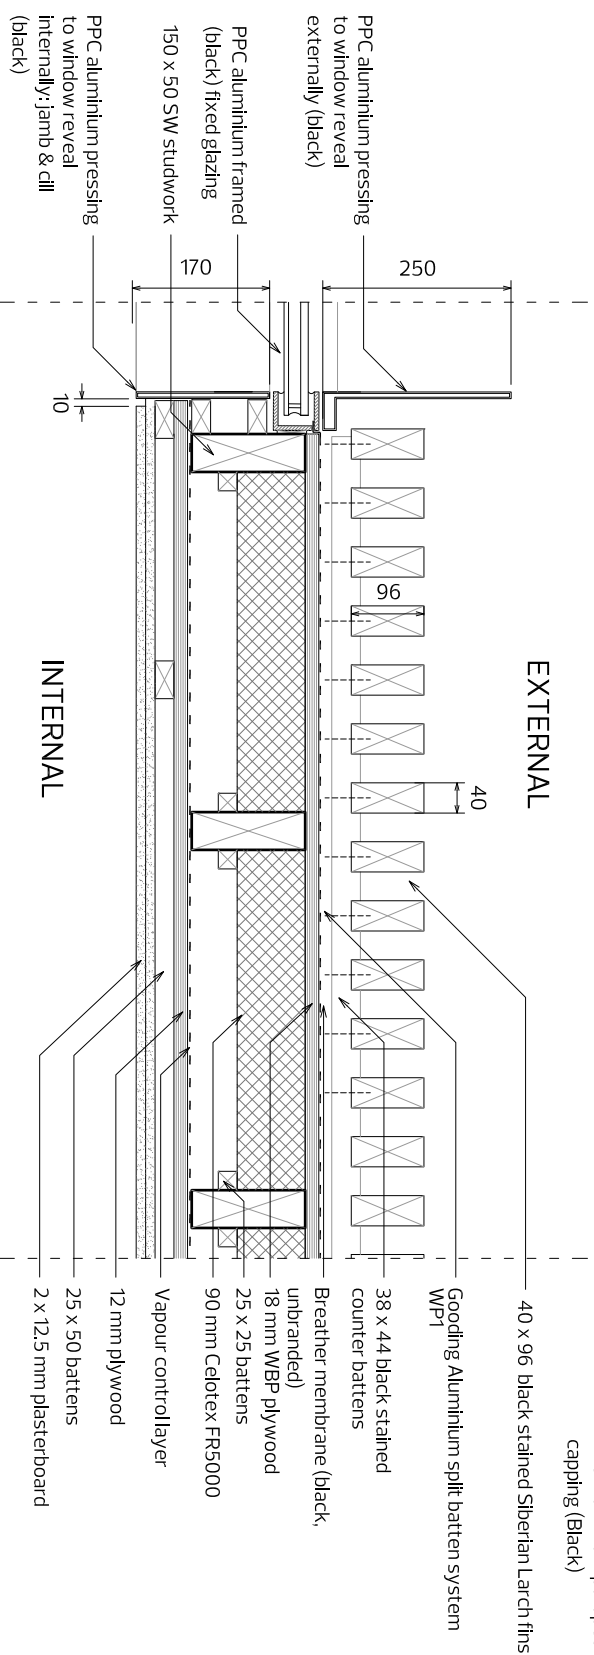

Pt	23/09/15	Issued for Planning			
Rev	Date	Description			
Revision:					
Status:					
INFORMATION					
DO NOT SCALE FROM DRAWING. NOTIFY ARCHITECT IMMEDIATELY ON DISCOVERY OF DISCREPANCIES					
 Coffey Architects 11-12 Great Sutton Street London EC1V 0BX Tel - 020 75492141 www.coffeyarchitects.com					
Project No: 799					
Project Name: Imperial Works NW5					
Drawing Name: Roof Extension Details					
Scale: 1:10@A3					
Date: 11/06/2015					
Drawing No: 799_416					