
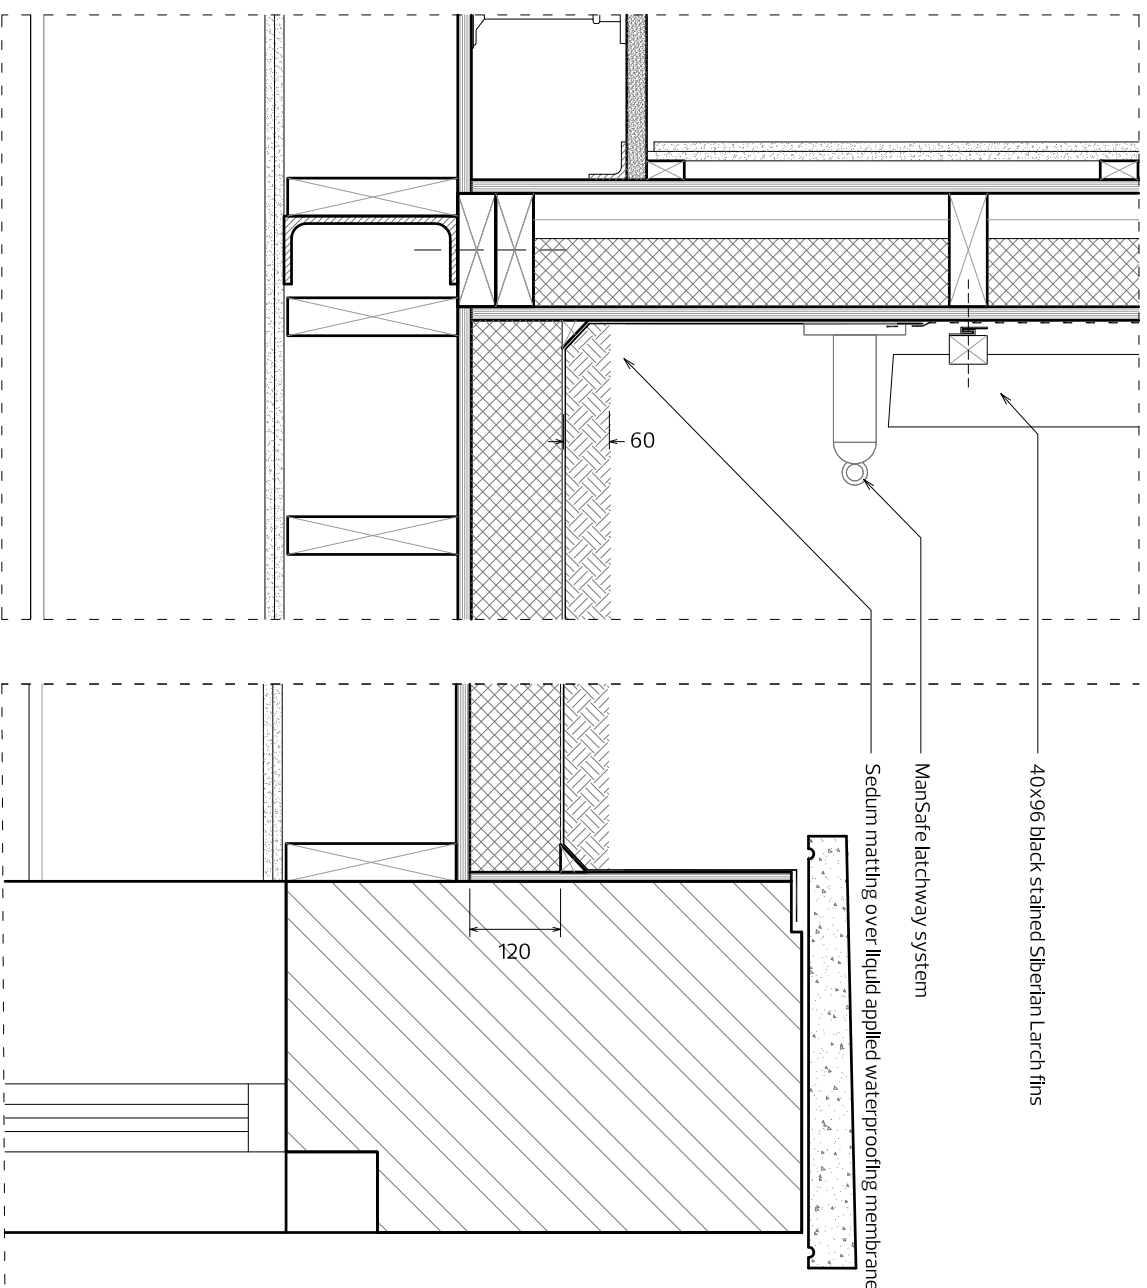
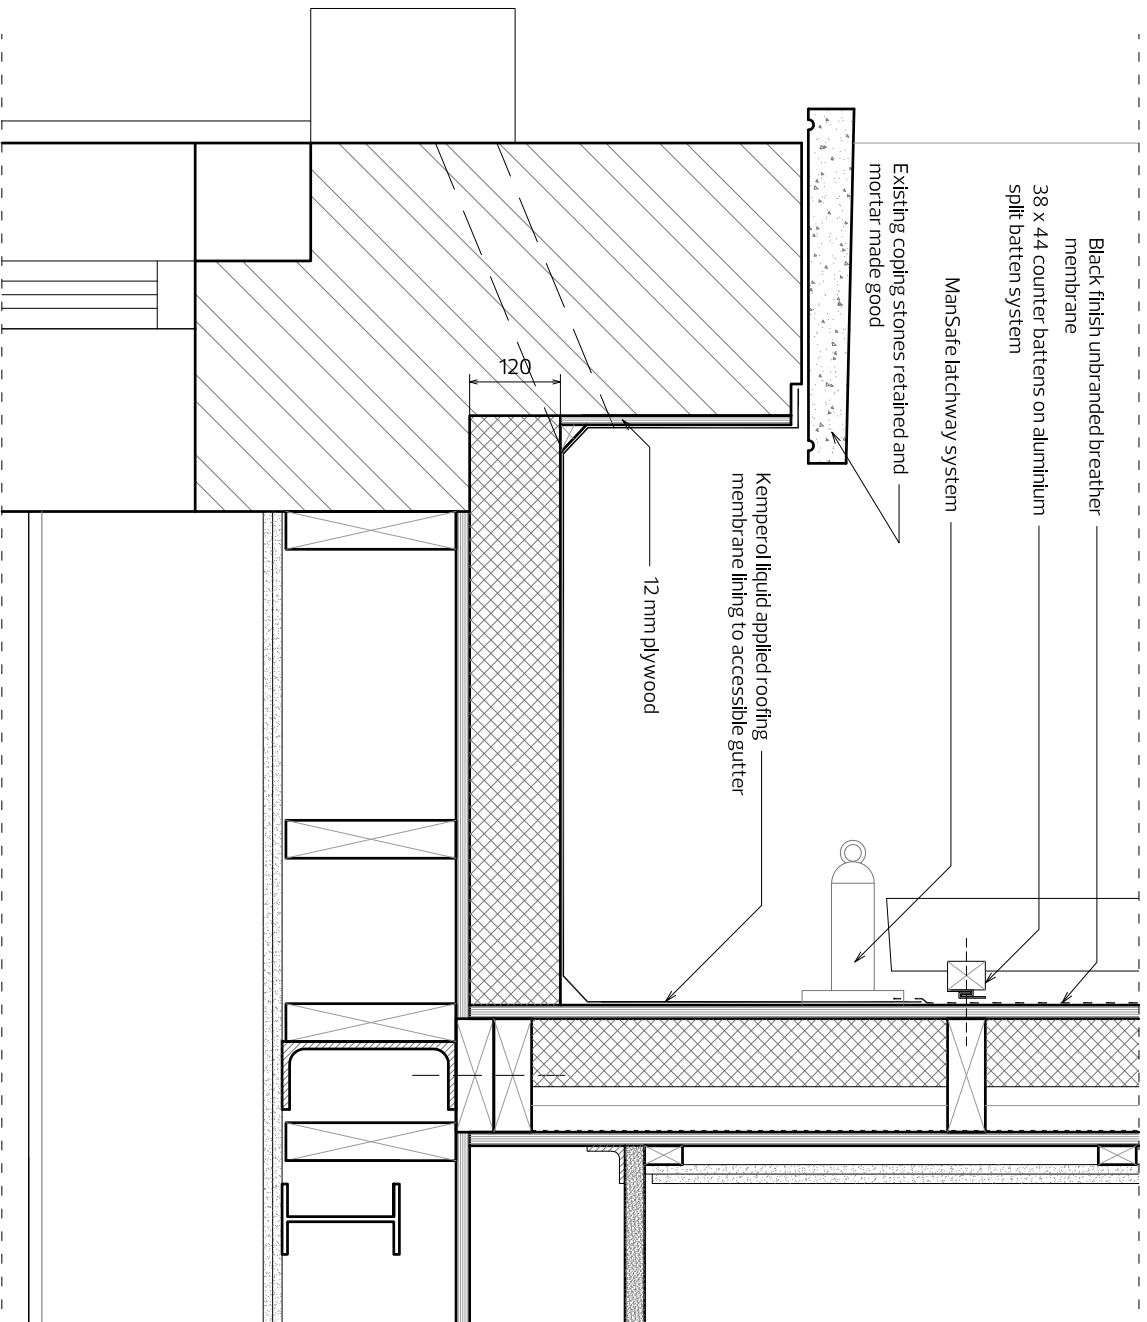
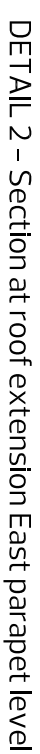
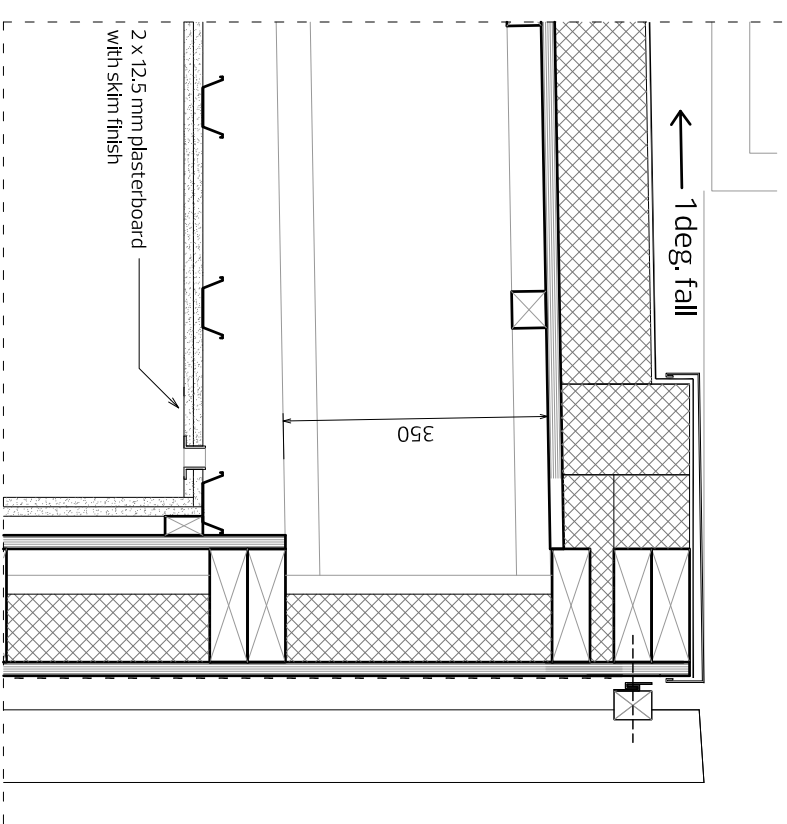


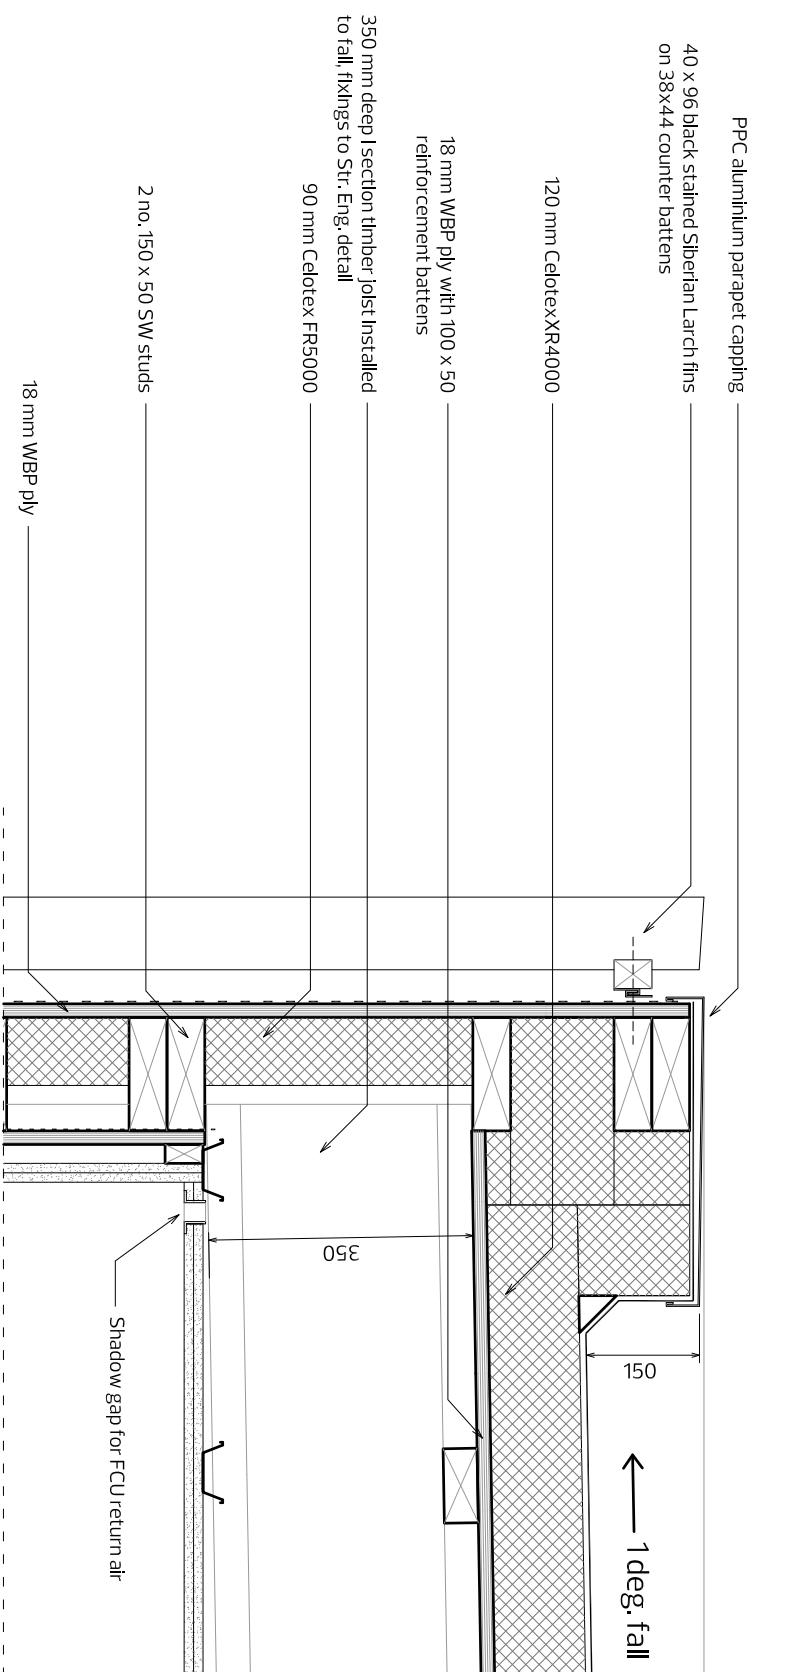

PL	23/09/15	Issued for Planning
Rev	Date	Description
Revision:		
Status:		
INFORMATION DO NOT SCALE FROM DRAWING NOTIFY ARCHITECT IMMEDIATELY ON DISCOVERY OF DISCREPANCIES		
 Colley Architects 11-12 Great Sutton Street London EC1V 0BX Tel - 020 75492141 www.colleyarchitects.com		
Project No:	799	
Project Name:	Imperial Works NW5	
Drawing Name:	Roof Extension Details	
Scale:	1:10 @ A3	
Date:	11/05/2015	
Drawing No:	799_417	