
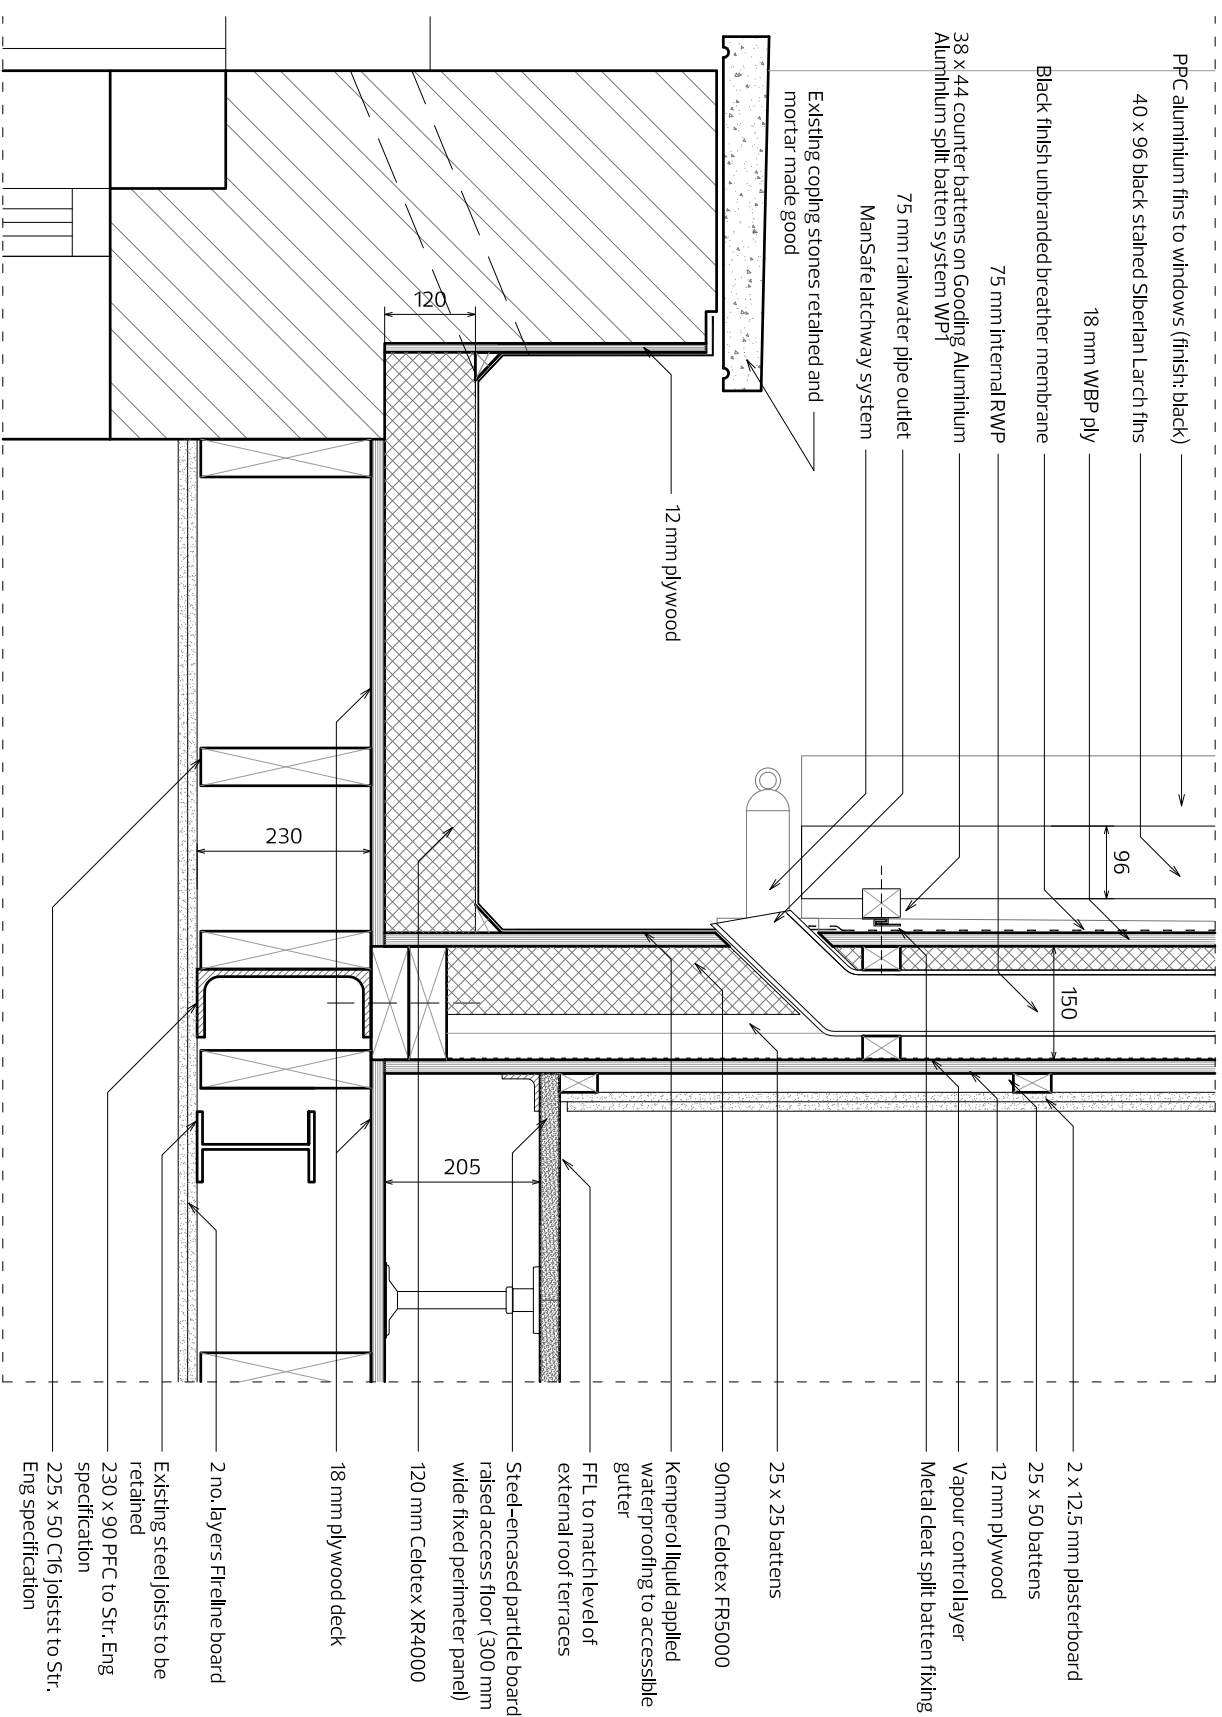


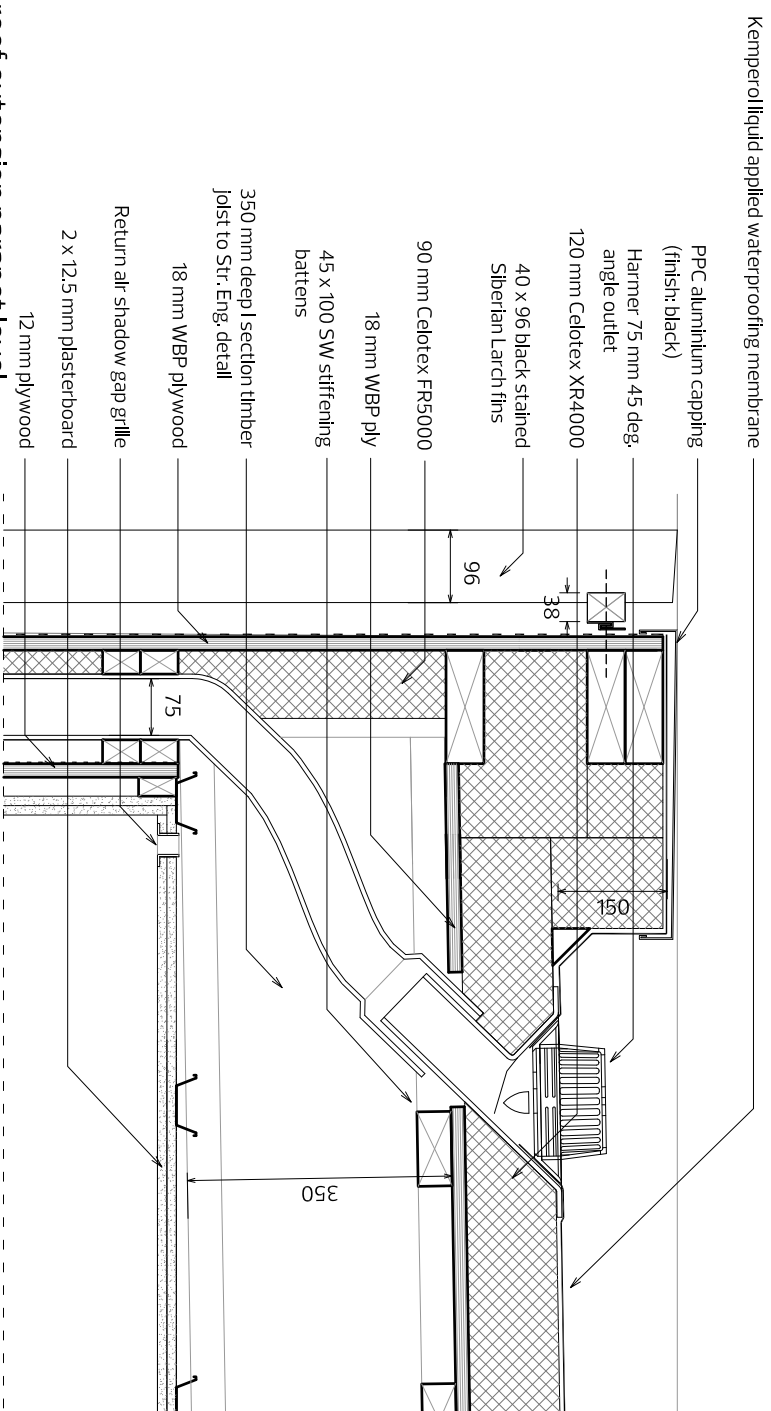

Status:	
INFORMATION	
DO NOT SCALE FROM DRAWING NOTIFY ARCHITECT IMMEDIATELY ON DISCOVERY OF DISCREPANCIES	
	
Colley Architects 11-12 Great Sutton Street London EC3V 0BX Tel - 020 75492141 www.colleyarchitects.com	
Project No:	799
Project Name:	Imperial Works NW5
Drawing Name:	Roof Extension Details
Scale:	1:10 @ A3
Date:	11/05/2015
Drawing No:	799_419