

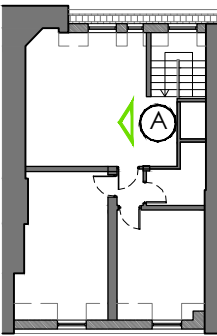


- General Notes:
1. Copyright of this drawing remains the sole property of Cooley Architects unless otherwise assigned in writing.
 2. Figured dimensions are to be worked in all cases with any discrepancies reported to the Architect prior to commencement of any work.
 3. Setting-out is based on outline survey only. All dimensions to be checked on site prior to construction/ordering.
 4. All dimensions are to edge/centre of structural element of wall or to grid-line, unless noted. If unclear consult Cooley Architects.

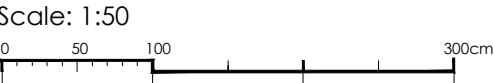


Elevation key

1 Internal elevation A as existing

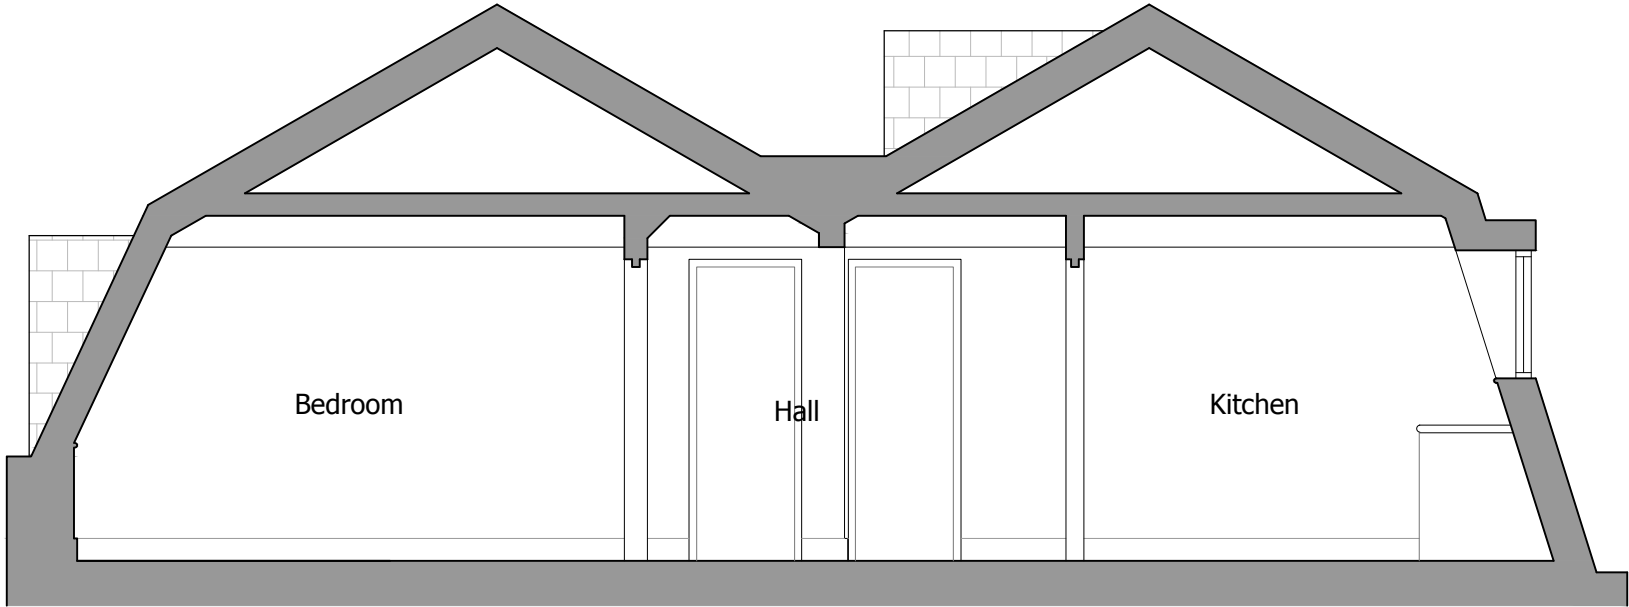

2 Internal elevation A as existing

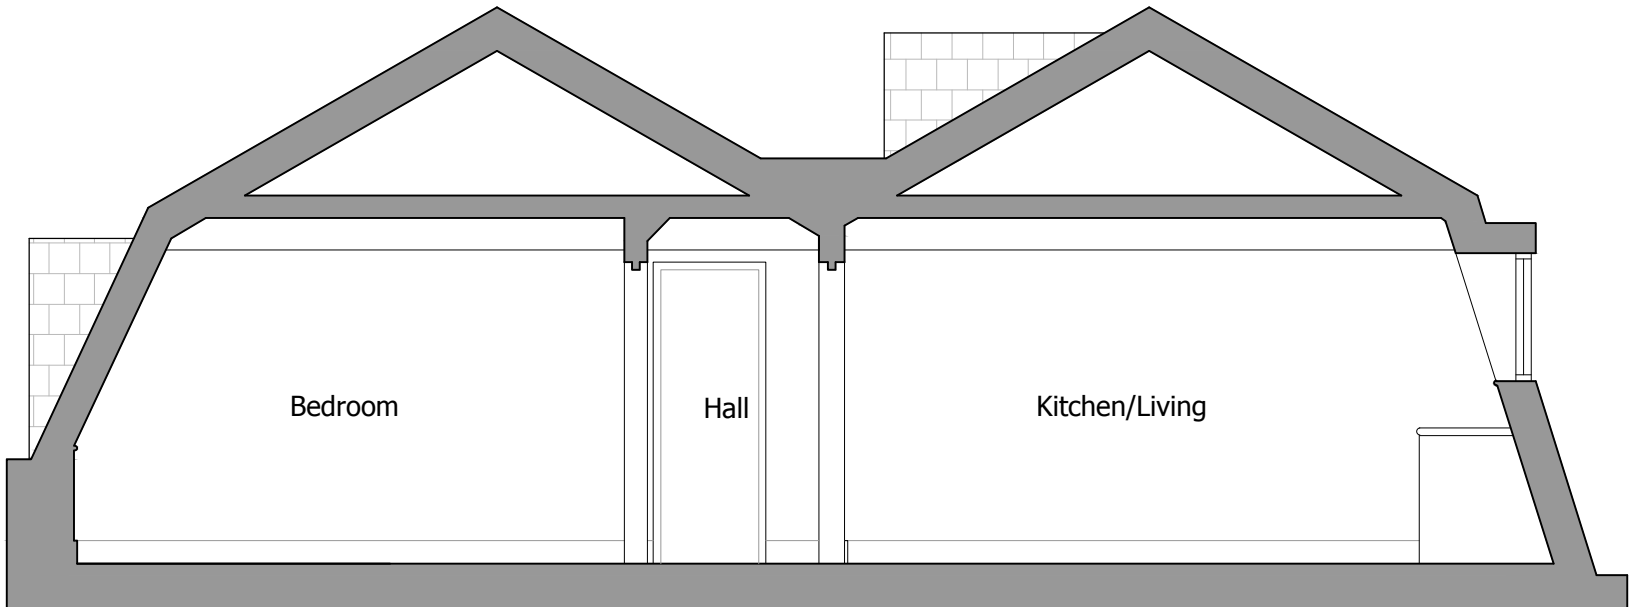

A	CM	Proposed layout amended	JD	14.09.15
REV	BY	DESCRIPTION	CKD	DATE

Cooley | Architects

123 Aldersgate Street London EC1A 4JQ
t: 020 3176 4481 www.cooleyarchitects.com

CLIENT

Pearl and Coutts
PROJECT
Third Floor, 35 Percy Street
Proposed Refurbishment

DRAWING TITLE				
Internal elevation A				
Existing and proposed				
DRAWN BY	DATE	CHECKED		
CM	Sep15	JD		
SCALE	SIZE	STATUS		
1:50	A3	Planning		
DRAWING No				REV
795 - ES - 0X02				A