

General Notes:

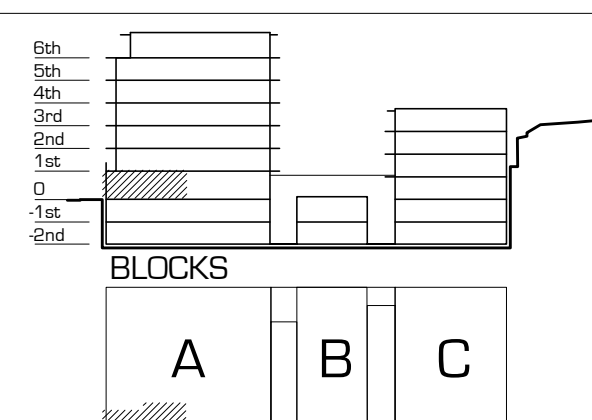
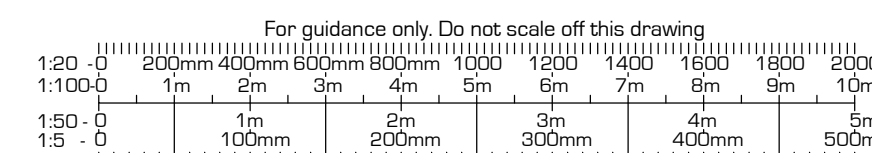
Report all errors, omission and discrepancies.

Verify all dimensions on site before commencing any work on site or preparing any shop drawings.

All materials, components and workmanship are to comply with the relevant British Standards, Codes of Practice and appropriate manufacturers' recommendations that from time to time shall apply.

this drawing and design remains the property of SIAW  
and may not be reproduced in any way without prior  
consent.

NOTES

[illegible]

PROJECT  
**BRAVO HOSTEL**  
120 FINCHLEY ROAD  
LONDON NW3 5HT

	CLIENT
	<b>SISEM LTD</b>

ZONE A	DISCIPLINE ARCHITECTURE	STATUS CONSTRUCT.	
LEVEL GF	DRAWING NUMBER A-FR14-C70-02	REVISION	
CAD FILE		XREF FILE	
JOB NO.	CJ/SIB		
DRAWING TITLE REFUSE AND RECYCLING FACILITIES PART GROUND FLOOR AND ELEVAT. 1			
SCALE 1/8" = 1'-0"	DATE 03-03-15	DRAWN CJ	CHECKED CJ