



**ELEVATION WINDOW W2 1:10 EXISTING**

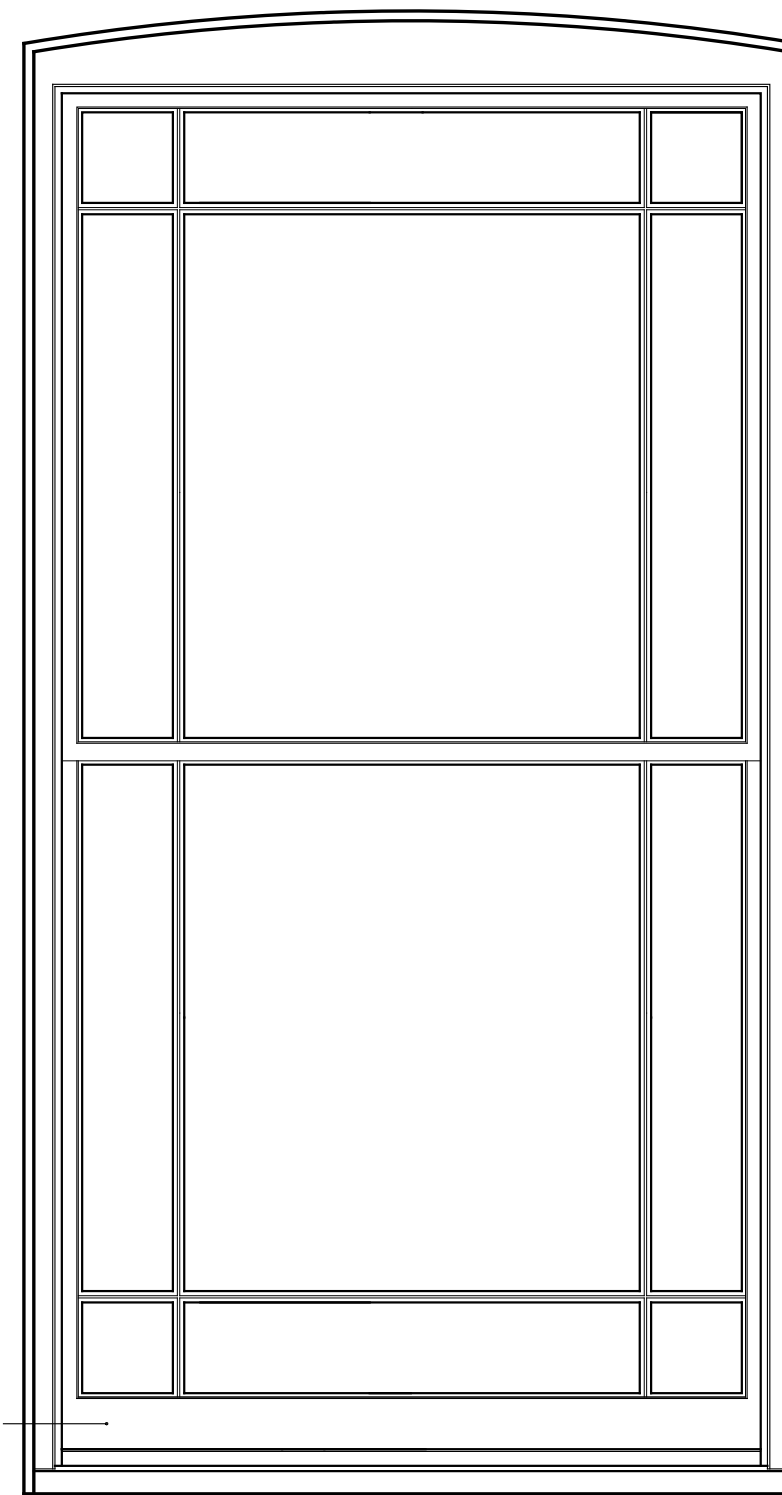

Solid timber sash frame, to receive white paint finish to match existing

**ELEVATION WINDOW W2 1:10 PROPOSED**

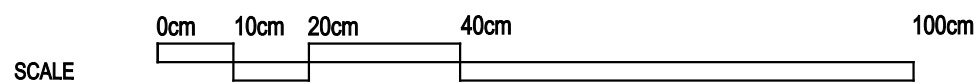

**milk:studio**

architects  
 Fifth Floor 18 Broadwick Street  
 London W1F 8HS  
 tel: 020 7287 8208 fax: 08704 671 828  
 email: mail@milkstudio.net w: www.milkstudio.net

THIS DRAWING IS THE COPYRIGHT OF MILKSTUDIO ARCHITECTS LLP. DO NOT SCALE AND REFER ONLY TO FIGURED DIMENSIONS. CONTRACTOR TO VERIFY ALL CONDITIONS AND DIMENSIONS ON SITE INSPECTION. NOTIFY ARCHITECT IMMEDIATELY OF ANY DISCREPANCIES. IF IN DOUBT ASK.

project	36 CHALCOT CRESCENT LONDON	drawing	WINDOW W2 ELEVATIONS PROPOSED & EXISTING
date	AUGUST 2015	scale	1:10@A3
dwg no	<b>281</b>	revision	CHECKED BY