



EXISTING SIDE ELEVATION
SCALE: 1:100 @ A3



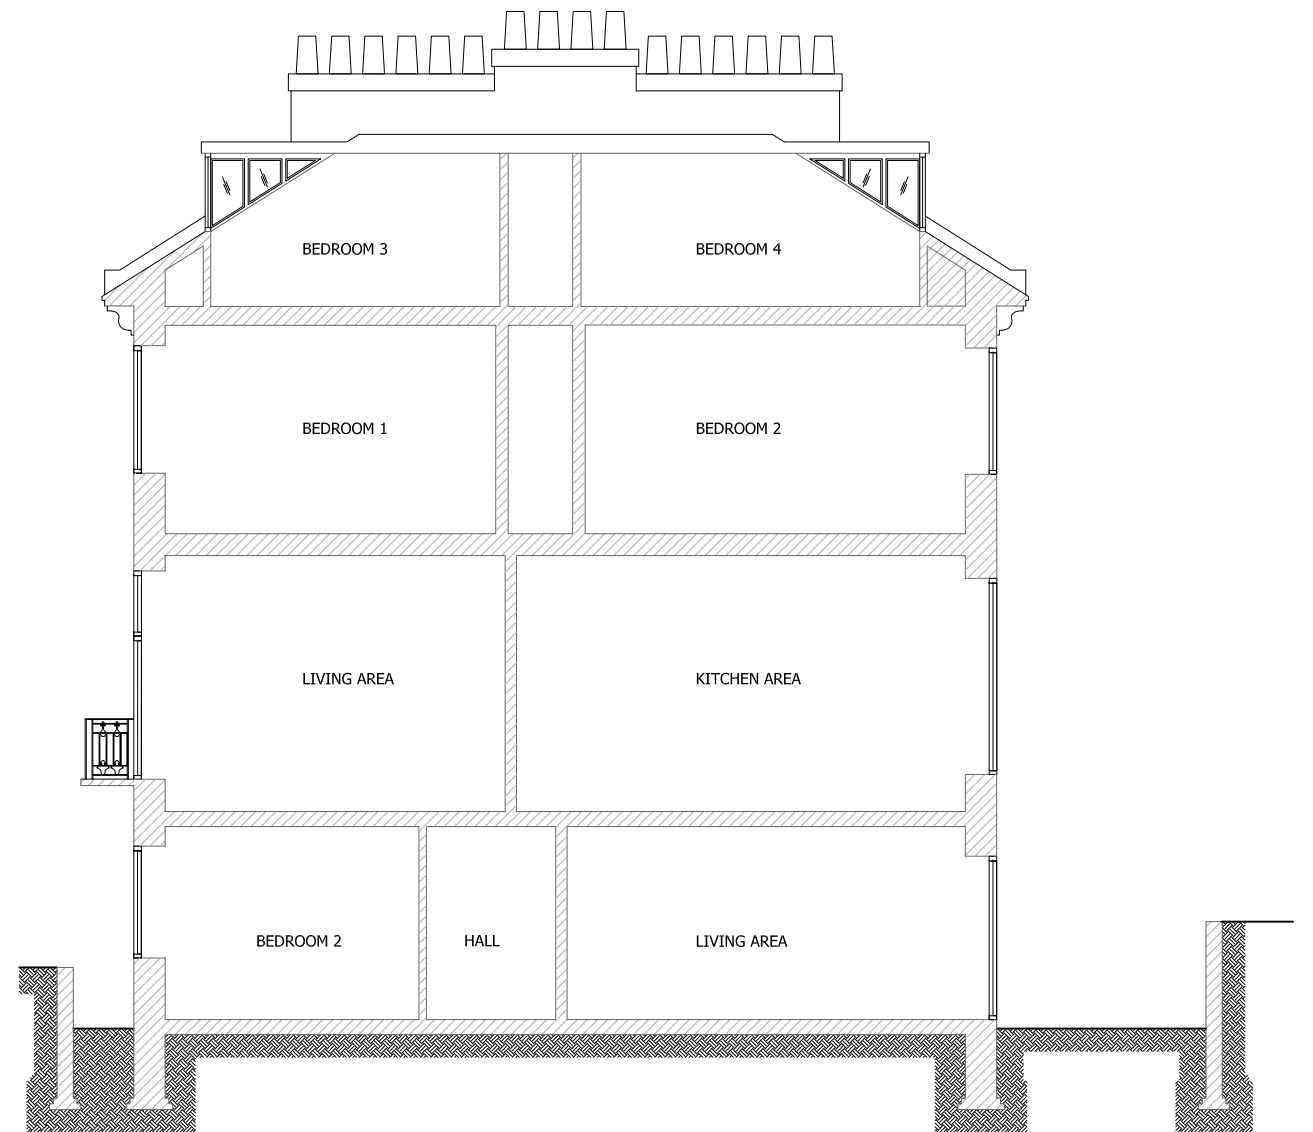


EXISTING SECTION A-A
SCALE: 1:100 @ A3

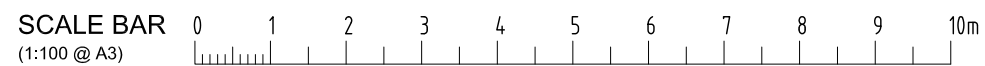

STANDARD NOTES

- 1. GENERAL:**
 1.1 NO DIMENSIONS ARE TO BE SCALED FROM THIS DRAWING, ALL DIMENSIONS ARE TO BE ESTABLISHED ON SITE.
 1.2 THIS DRAWING IS TO BE READ WITH ALL RELEVANT ARCHITECTS AND SERVICES ENGINEERS DRAWINGS AND SPECIFICATIONS FOR CONSTRUCTION DETAIL, PLUMBING, DRAINAGE, ELECTRICAL WORK, HEATING WORK, INSULATION, DAMP PROOF DETAILS, VENTILATION, FINISHES, JOINERY ETC.
 1.3 THE CONTRACTOR IS TO NOTIFY THE CONTRACT ADMINISTRATION (C.A.) OF ANY DISCREPANCIES BETWEEN THIS DRAWING AND SITE CONDITIONS BEFORE IMPLEMENTING THE WORK.
 1.4 ANY TEMPORARY WORKS NECESSARY SHALL BE THE SOLE RESPONSIBILITY OF THE CONTRACTOR.

- LEGEND:**
 - CRACK IN RENDER
 - ZONE OF REPAIRED RENDER

REV	DATE	DESCRIPTION	IP	BY
A	24/09/15	ELEVATIONS REVISED.		
DRG STATUS PRELIMINARY				
ARCHITECT JOSEPH BEKHOR				
JOB TITLE 16 ETON VILLAS LONDON, NW3				
DRG TITLE RECORD OF FACADE CRACKS				
 TRIGRAM PARTNERSHIP CONSULTING STRUCTURAL ENGINEERS				
HARLING HOUSE 47-51 GREAT SUFFOLK ST. LONDON SE1 0BS TEL: 020-7401 8100 FAX: 020-7401 8845				
JOB NO	DRG NO	REV	SCALE	
4289	SK.04	A	1:100 @ A3	
		DRN	DATE	
		IP	03/2015	