
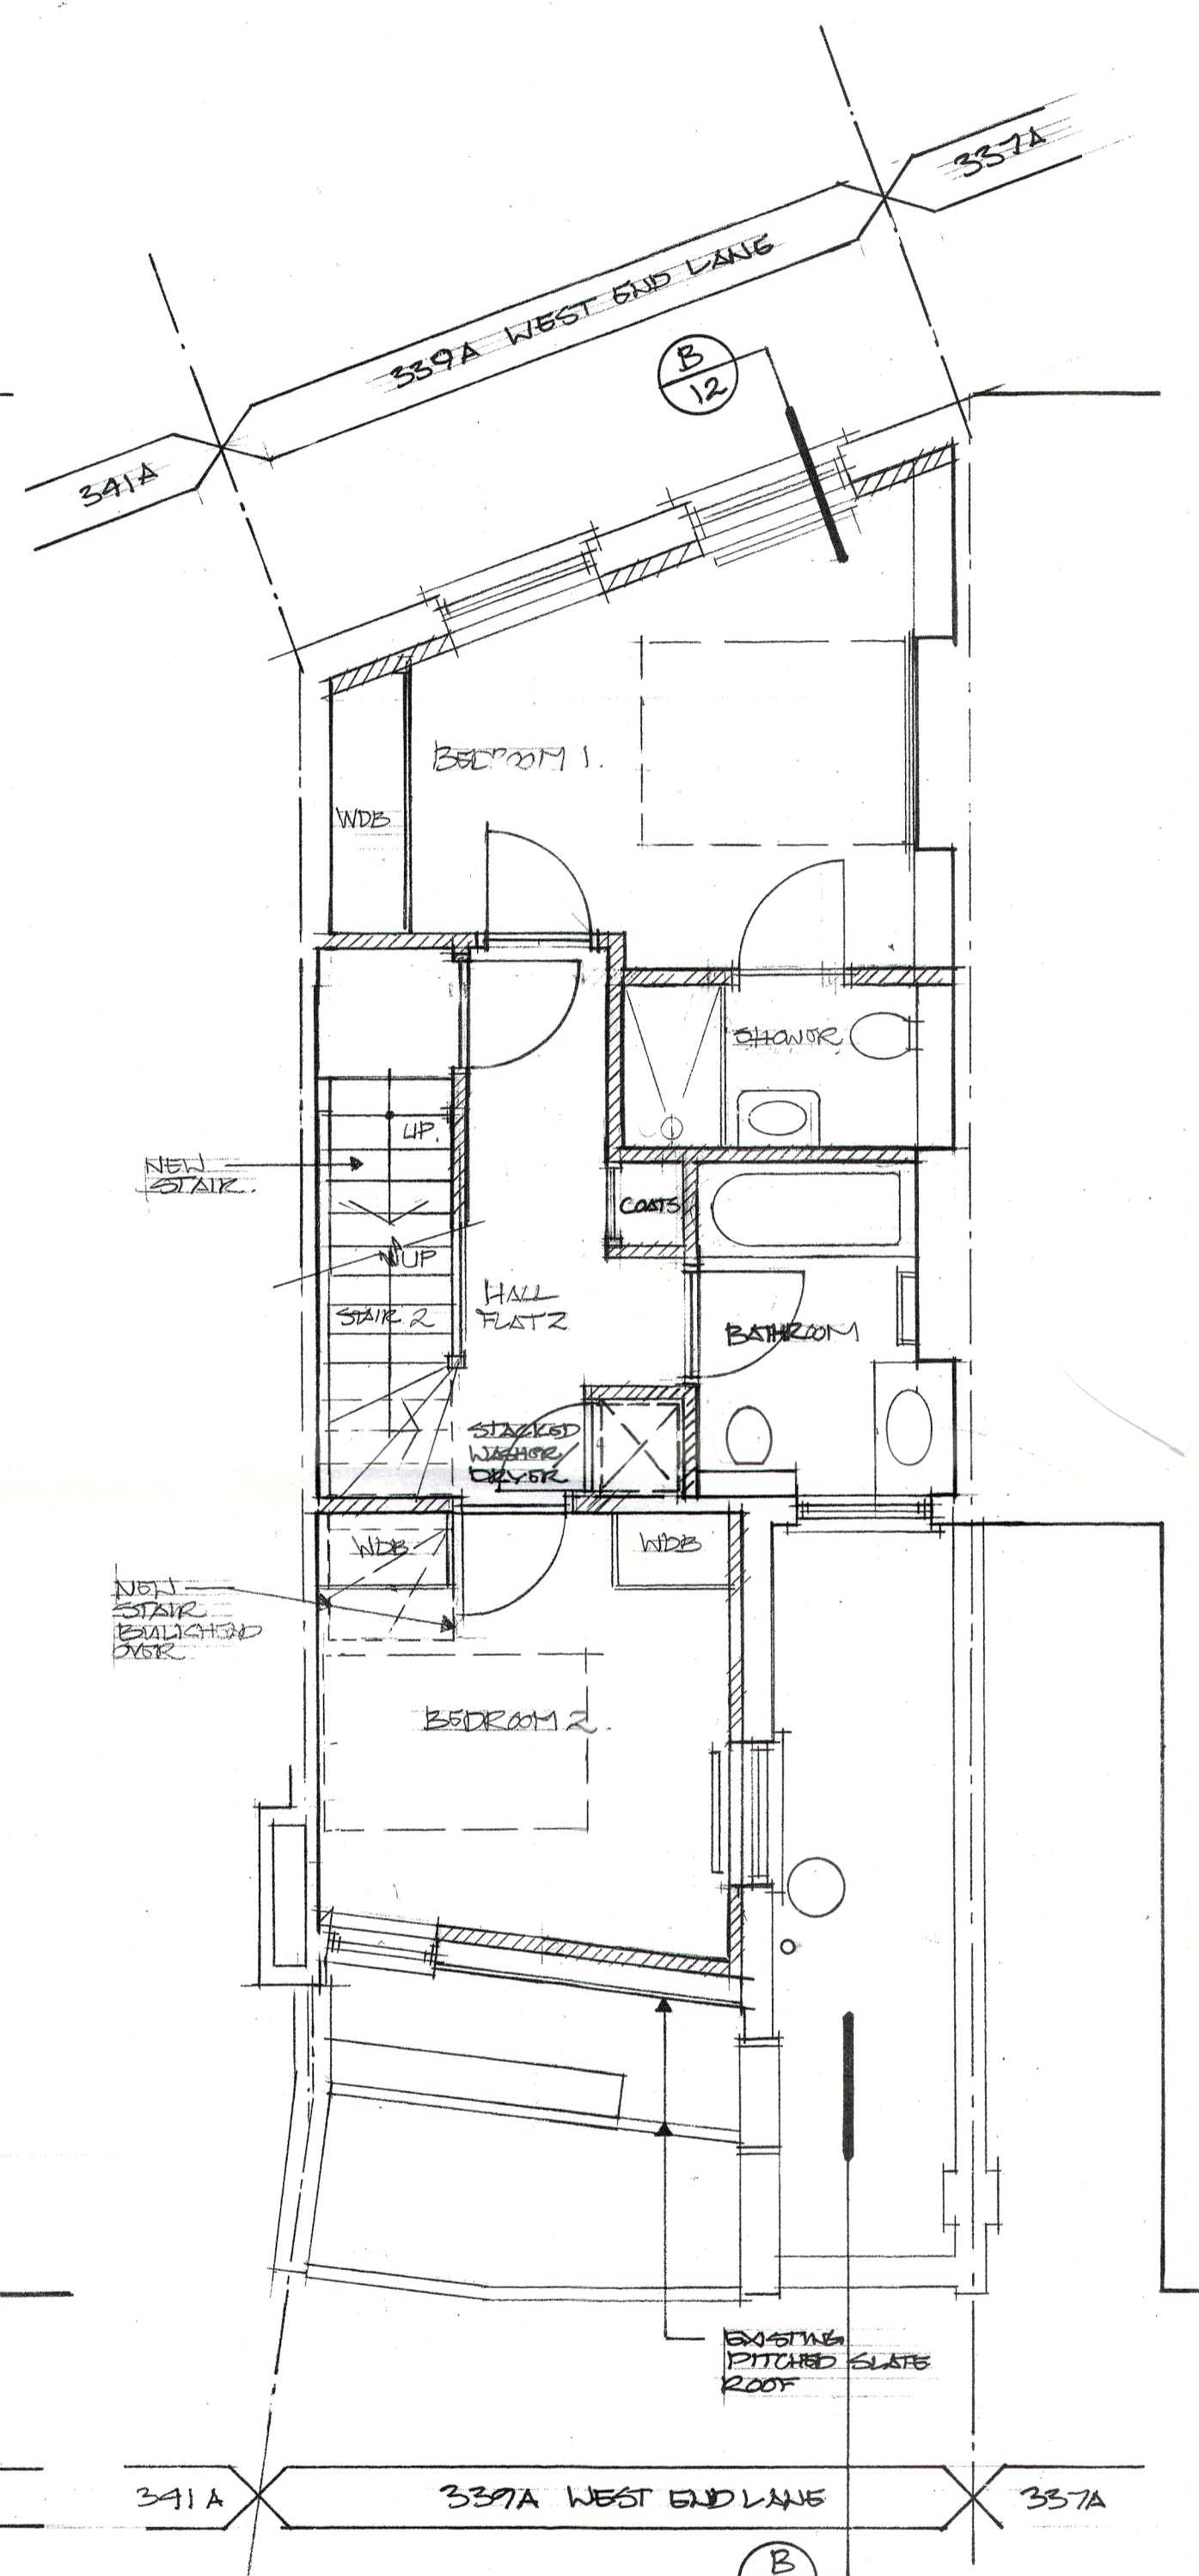



PROPOSED GROUND FLOOR PLAN

PROPOSED FIRST FLOOR PLAN

FLOOR AREA FLAT 1 - 34m<sup>2</sup>

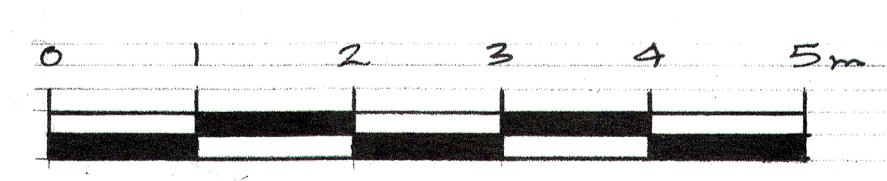


PROPOSED SECOND FLOOR PLAN

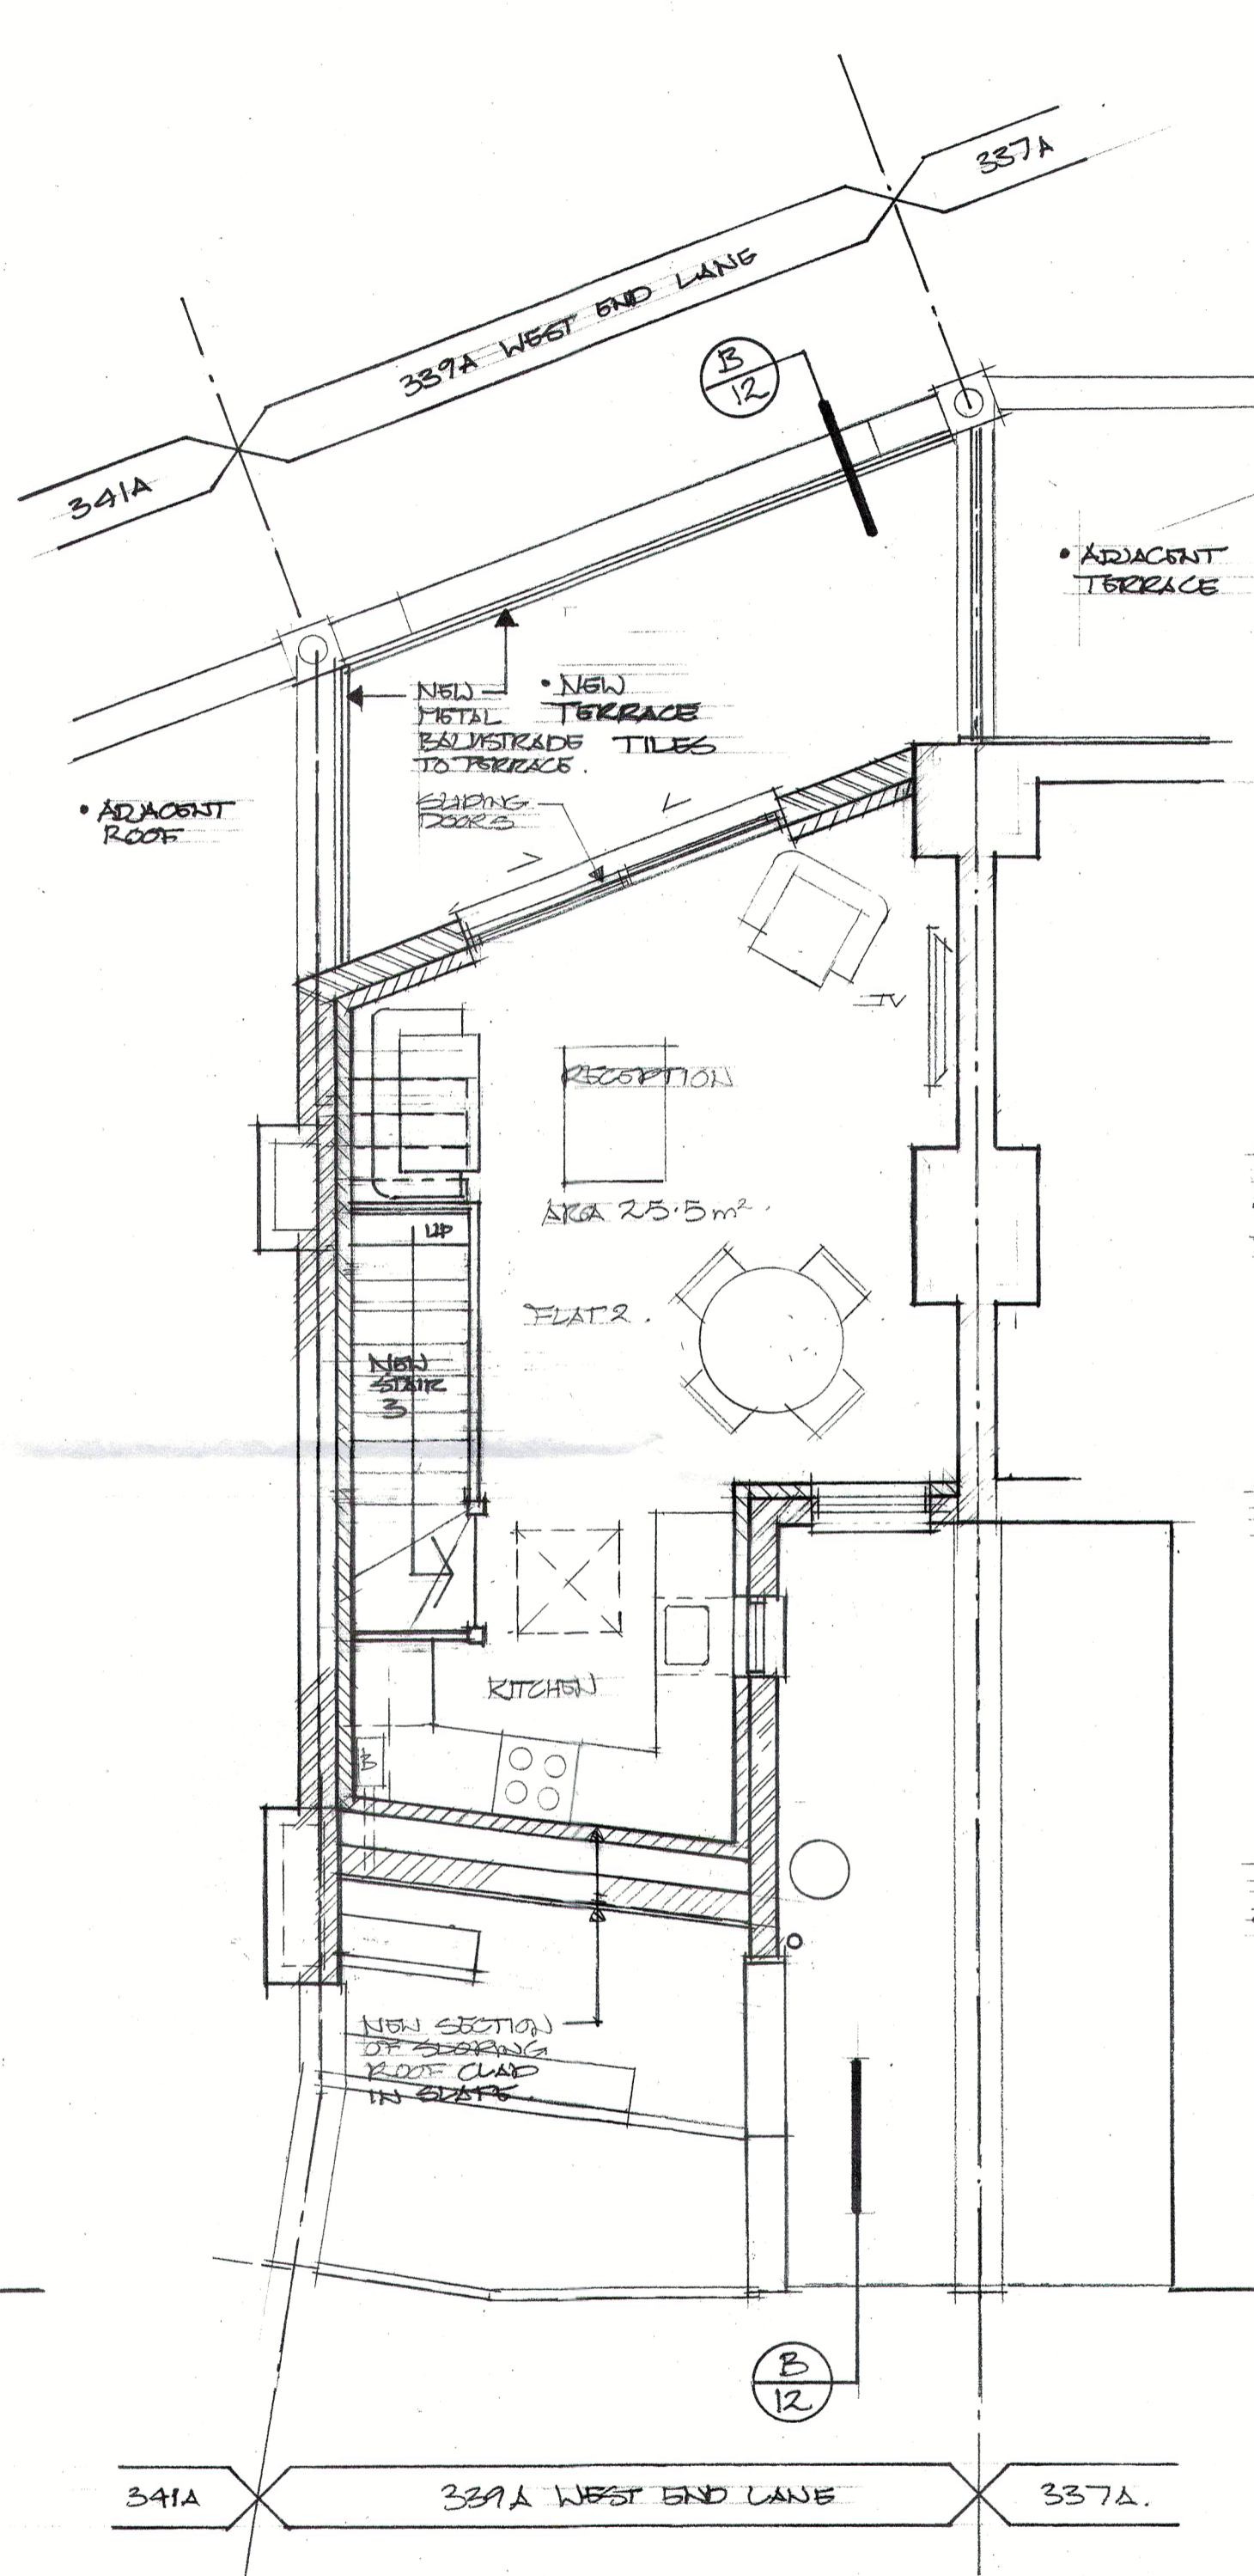

PROPOSED THIRD FLOOR PLAN

FLOOR AREA FLAT 2 - 68 m<sup>2</sup>

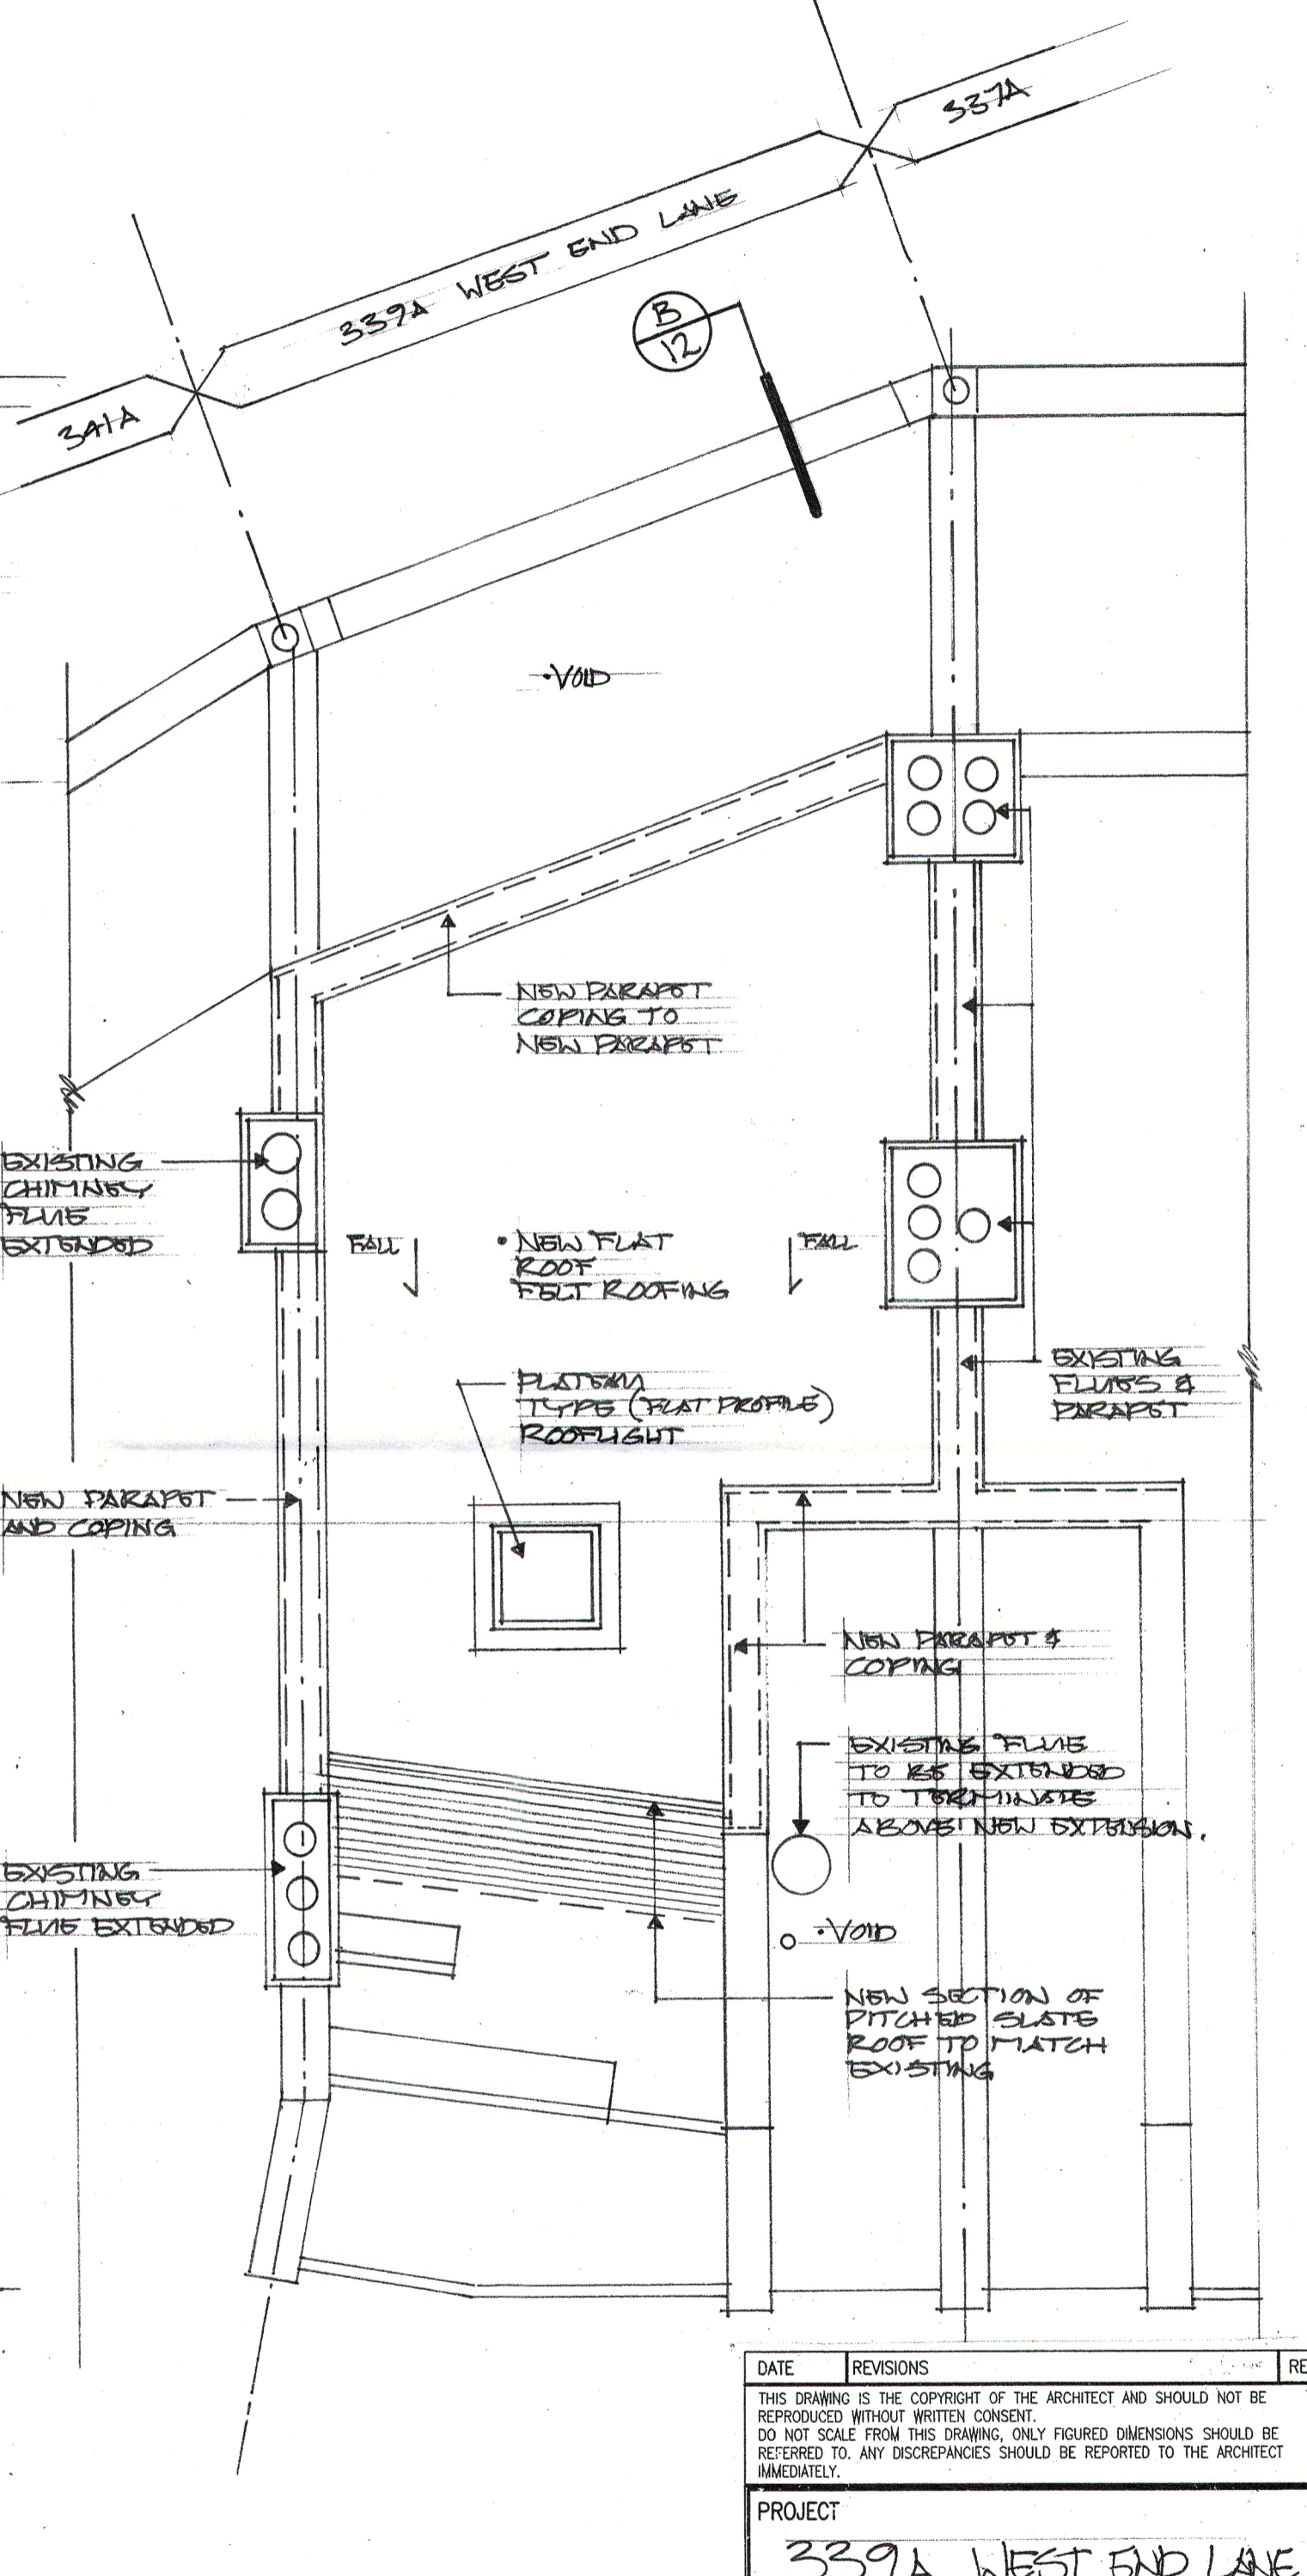

PROPOSED ROOF PLAN

DATE	REVISIONS	REV
<small>THIS DRAWING IS THE COPYRIGHT OF THE ARCHITECT AND SHOULD NOT BE REPRODUCED WITHOUT WRITTEN CONSENT. DO NOT SCALE FROM THIS DRAWING. ONLY FIGURED DIMENSIONS SHOULD BE REFERRED TO. ANY DISCREPANCIES SHOULD BE REPORTED TO THE ARCHITECT IMMEDIATELY.</small>		
<b>PROJECT</b> 339A WEST END LANE LONDON NW6		
<b>DRAWING</b> PROPOSED FLOOR & ROOF PLANS.		
DATE	<b>transformation</b> ARCHITECTS	
DELT.	17 BONNY STREET LONDON NW1 9PE TEL: 020 7424 0122 FAX: 020 7424 0133 e-mail: info@transformation-architects.co.uk	
COMPUTER	SCALE	REV. No.
	1:50	