

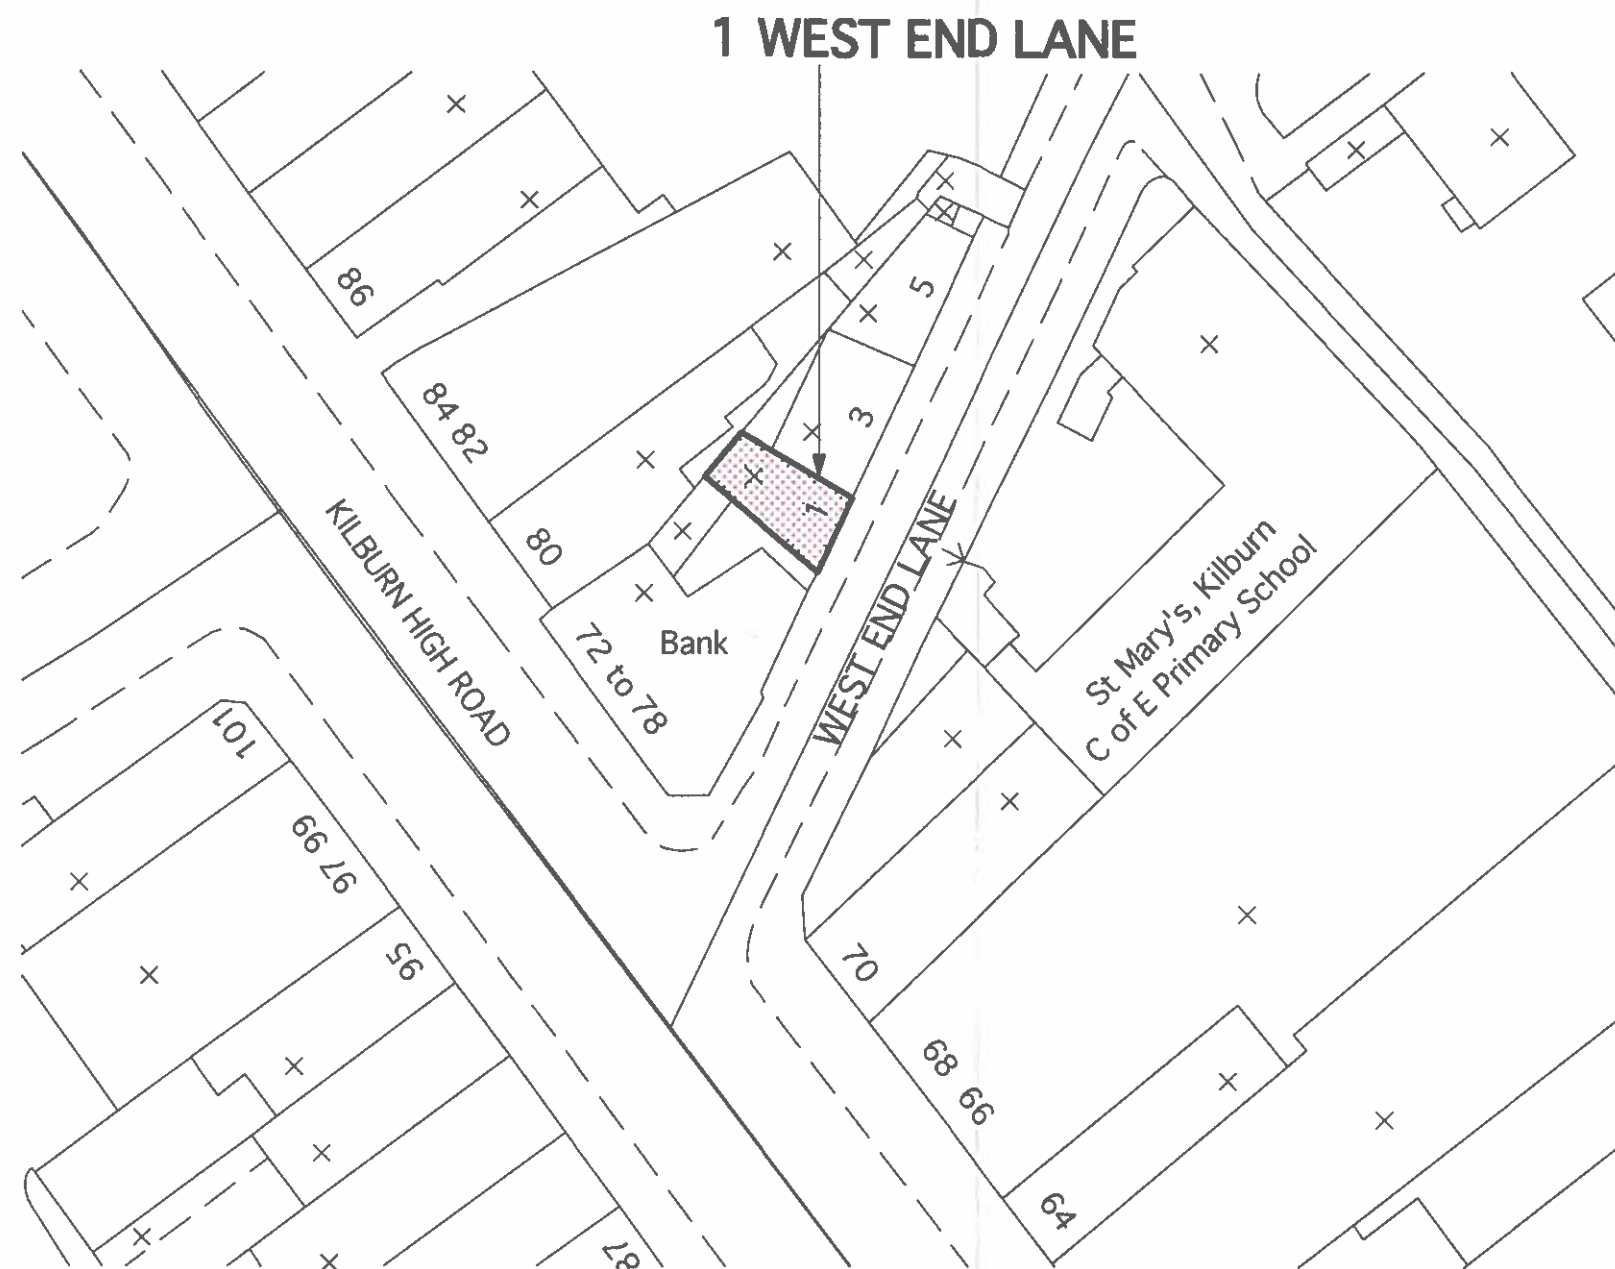


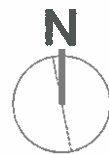

Crown Copyright. All rights reserved. Licence Number 100020449

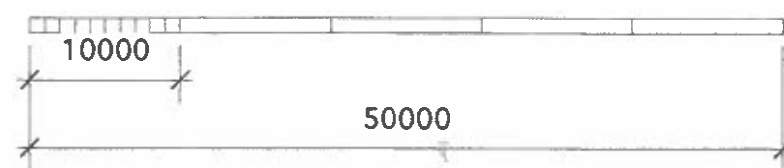

REVISIONS:

DESIGN *group* NINE

PROJECT:
1 WEST END LANE
LONDON
NW6 4NU

TITLE:
LOCATION PLAN

CLIENT:
A. TAFT - AA LETTINGS LTD

SCALE:
1 : 500 @A3

DRAWING NO.:

2110/LOC

DATE:
03.09.15

REV.



**ARCHITECTURAL
& SURVEYING
CONSULTANTS**

TEMPO HOUSE, 15 FALCON ROAD
BATTERSEA, LONDON SW11 3BJ
TELEPHONE: 020 8642 0100
E MAIL: ps@dgn.co.uk