


BASEMENT: EXISTING.

51x 31.75 M²

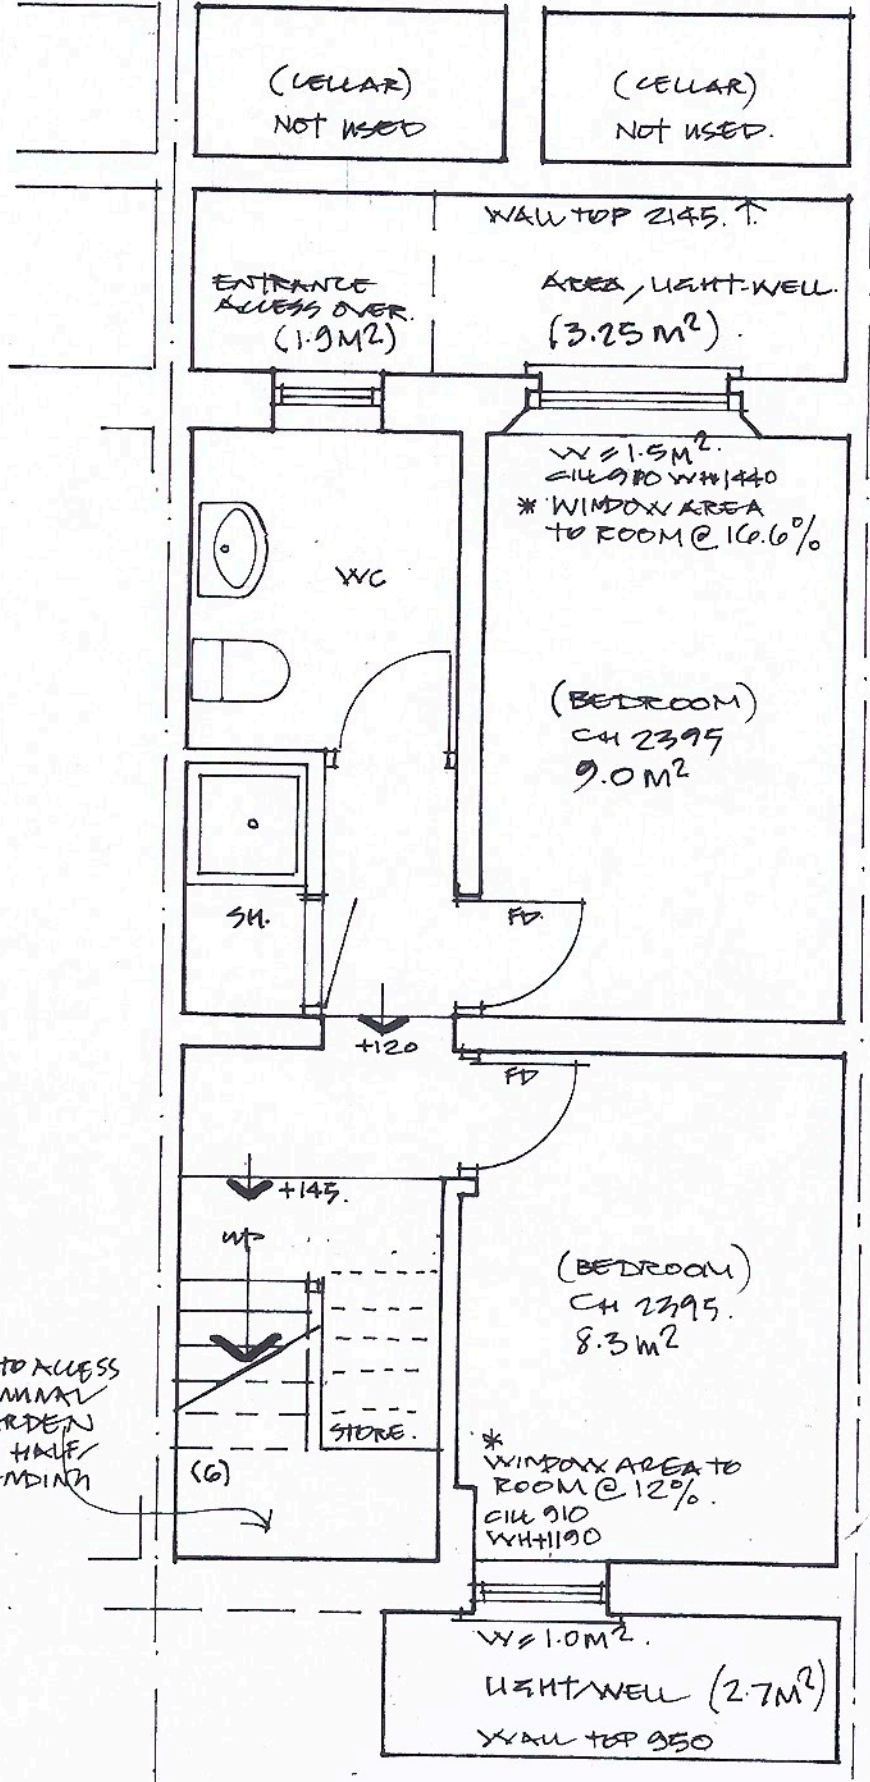

UP TO ACCESS
COMMON
GARDEN
AT HALF
LANDING

Planning Issue
GARLINGTON RD
Project NXVI 7HX
Title
**BASEMENT
EXISTING.**

08/09/15
Client JAMESTOWN
Scale 1:50 Date 5/8/15
Drawing No. 6ARL/10/EX01

**NICOLAS
SCARFE**
ARCHITECT + DESIGNER
1 IVOR STREET
LONDON NW1 9PL
Tel 0207 267 5805