


GROUND FLOOR: EXISTING.

91A 31.5 M²

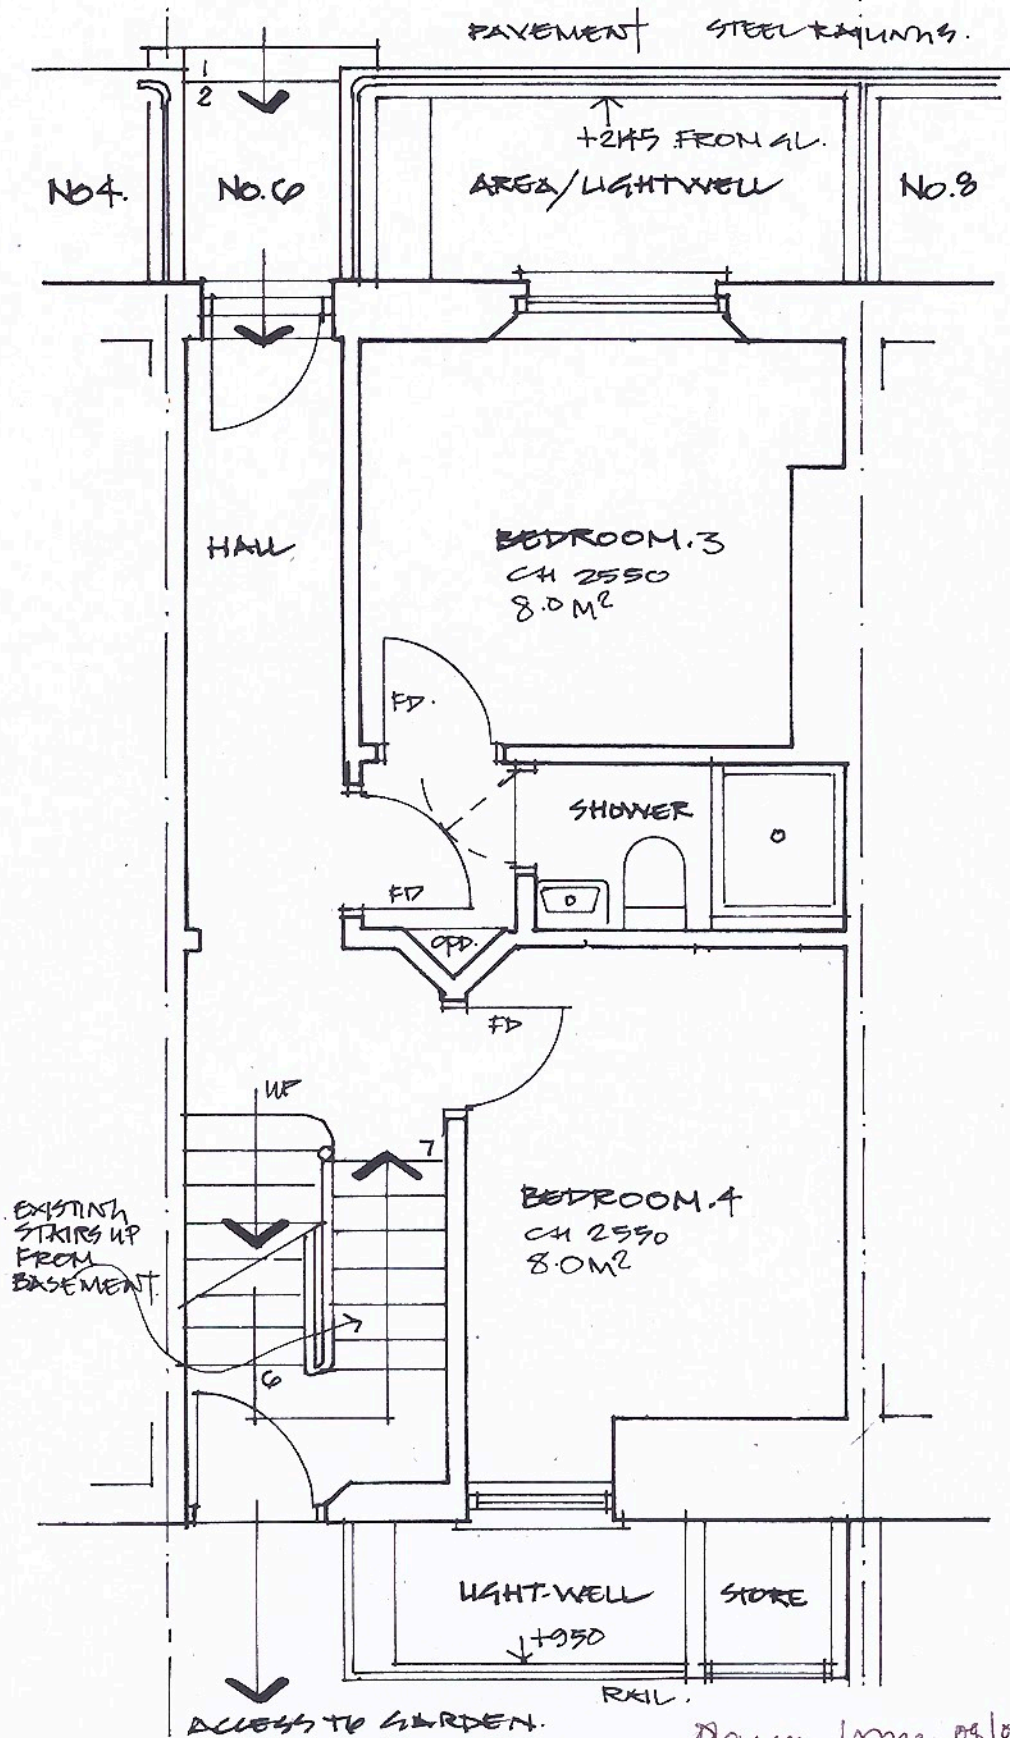

EXISTING STAIRS UP FROM BASEMENT.

ACCESS TO GARDEN.

Drawing done 08/09/15

6 ARUNDAVEN RD

Project NXX/7HX

Client JAMESTOWN

Title
GROUND FLOOR
EXISTING.

Scale 1:90 Date 5/8/15

Drawing No
GARY/15/EX02

NICOLAS
SCARFE
ARCHITECT + DESIGNER

1 MOR STREET
LONDON NW1 9PL
Tel 0207 267 5805