


FIRST FLOOR: EXISTING.

GIA 31.5m²

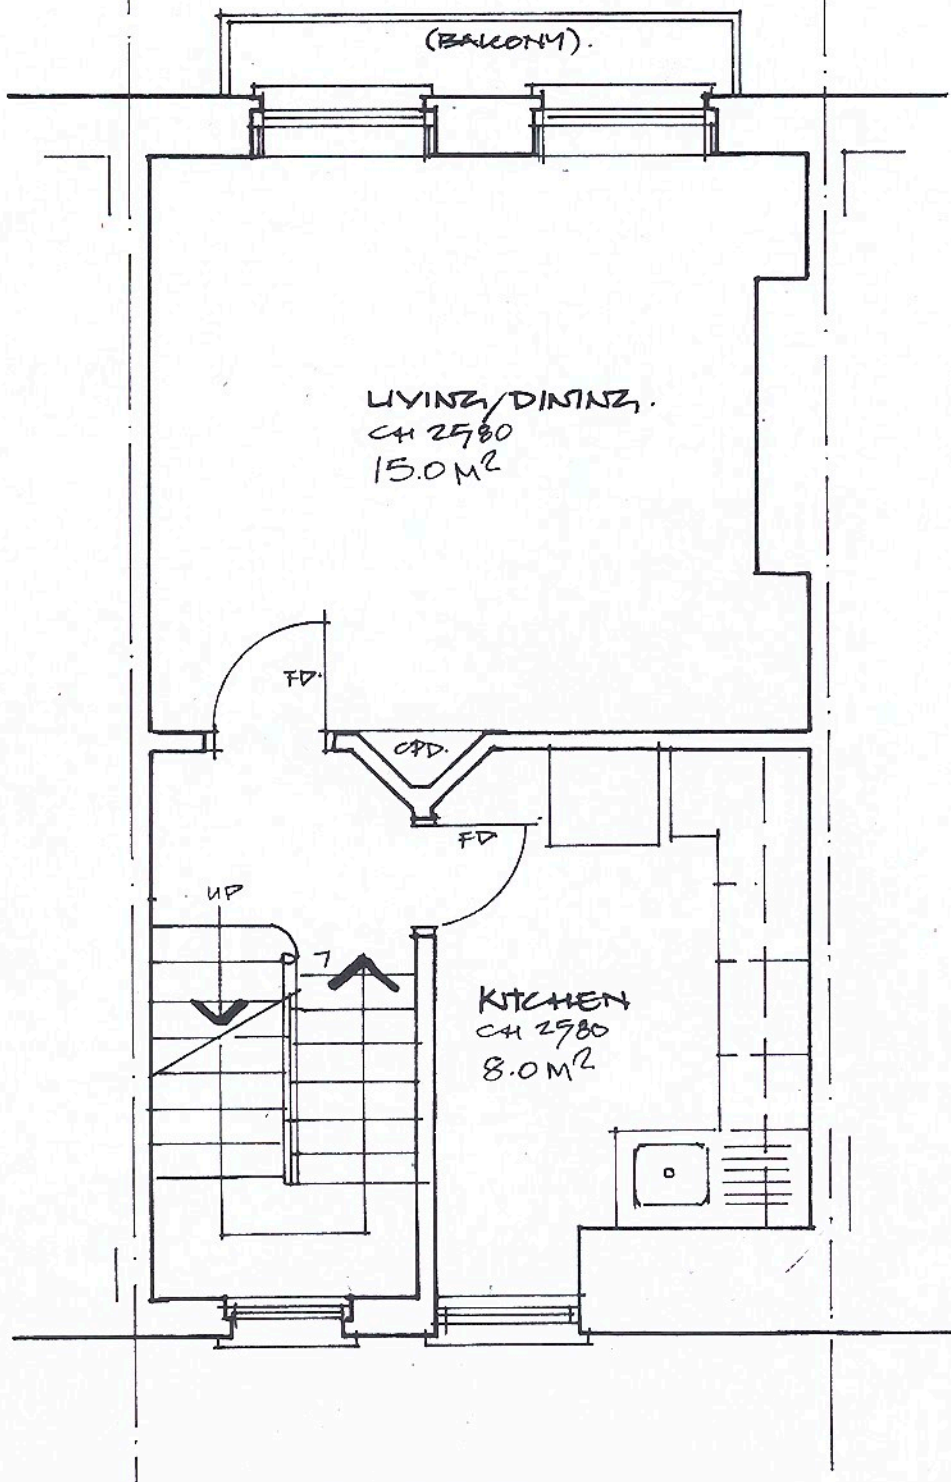

Planning Issue
GARLINGTON ROAD

08/09/15

Project NXX1 7HX

Client JAMESTOWN.

Title
FIRST FLOOR
EXISTING:
RETAINED

Scale 1:50 Date 5/8/15
Drawing No At

GARL/15/EX03

NICOLAS
SCARFE
ARCHITECT + DESIGNER

1 IVOR STREET
LONDON NW1 9PL
Tel 0207 267 5805