
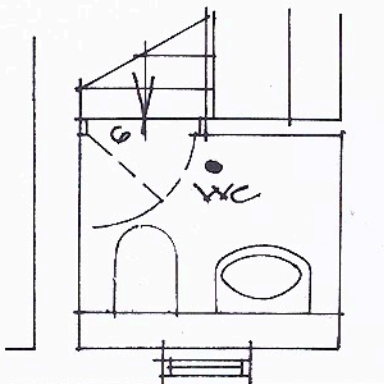


SECOND FLOOR: EXISTING.

41x33.75m<sup>2</sup>

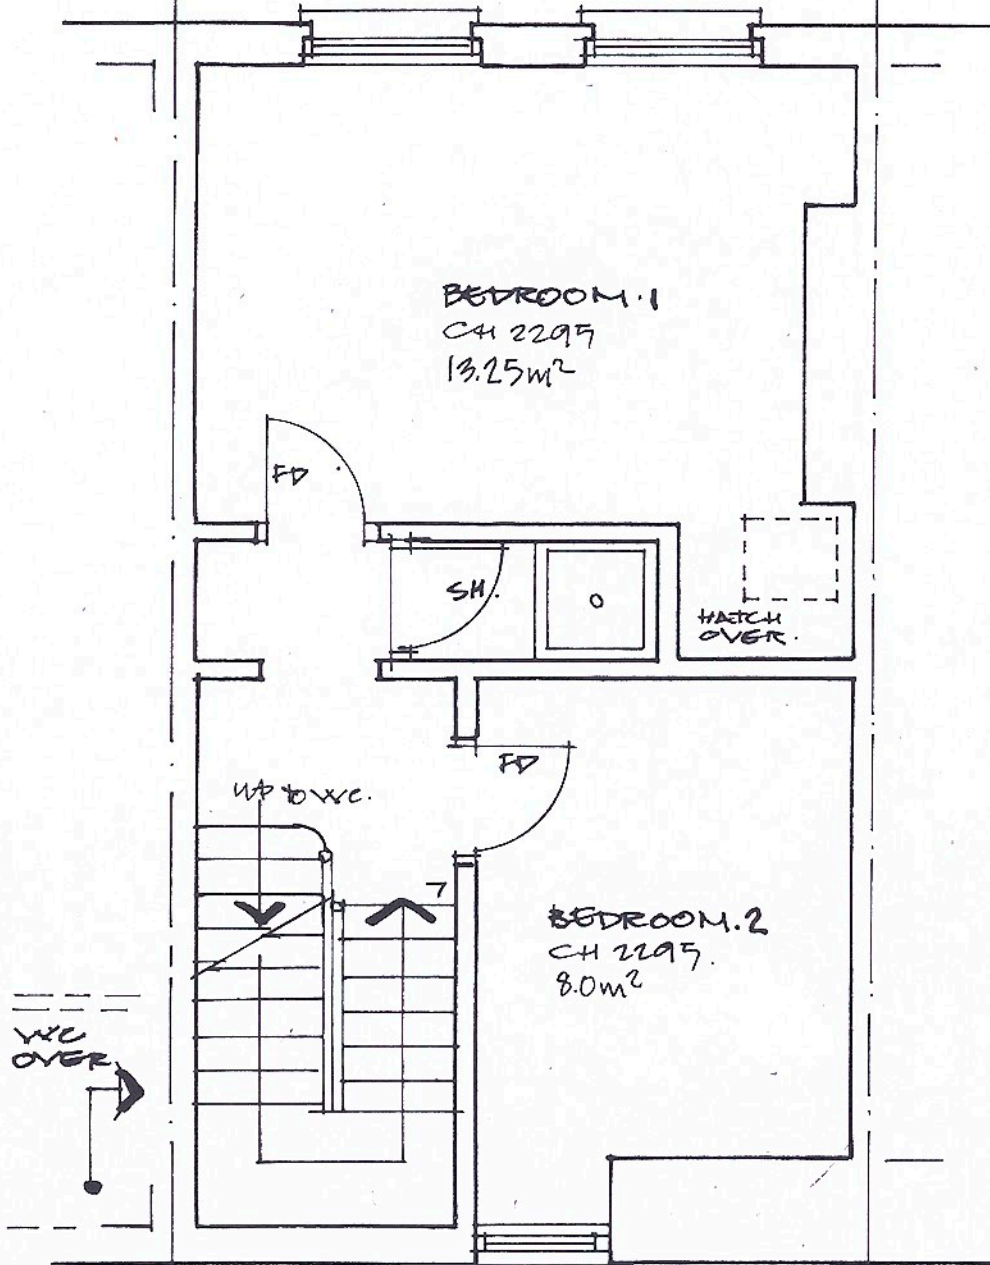

Planning home  
6 ARLINGTON ROAD

Project NW1 7HX

Title  
SECOND FLOOR  
EXISTING:  
RETAINED.

08/09/15

Client JAMESTOWN

Scale 1:50 Date 5/8/15

Drawing No

6ARL/15/EX04.

NICOLAS  
**SCARFE**

ARCHITECT + DESIGNER

1 IVOR STREET  
LONDON NW1 9PL  
Tel 0207 267 5805