


BASEMENT: PROPOSED (B)

GIA 39.0 m²

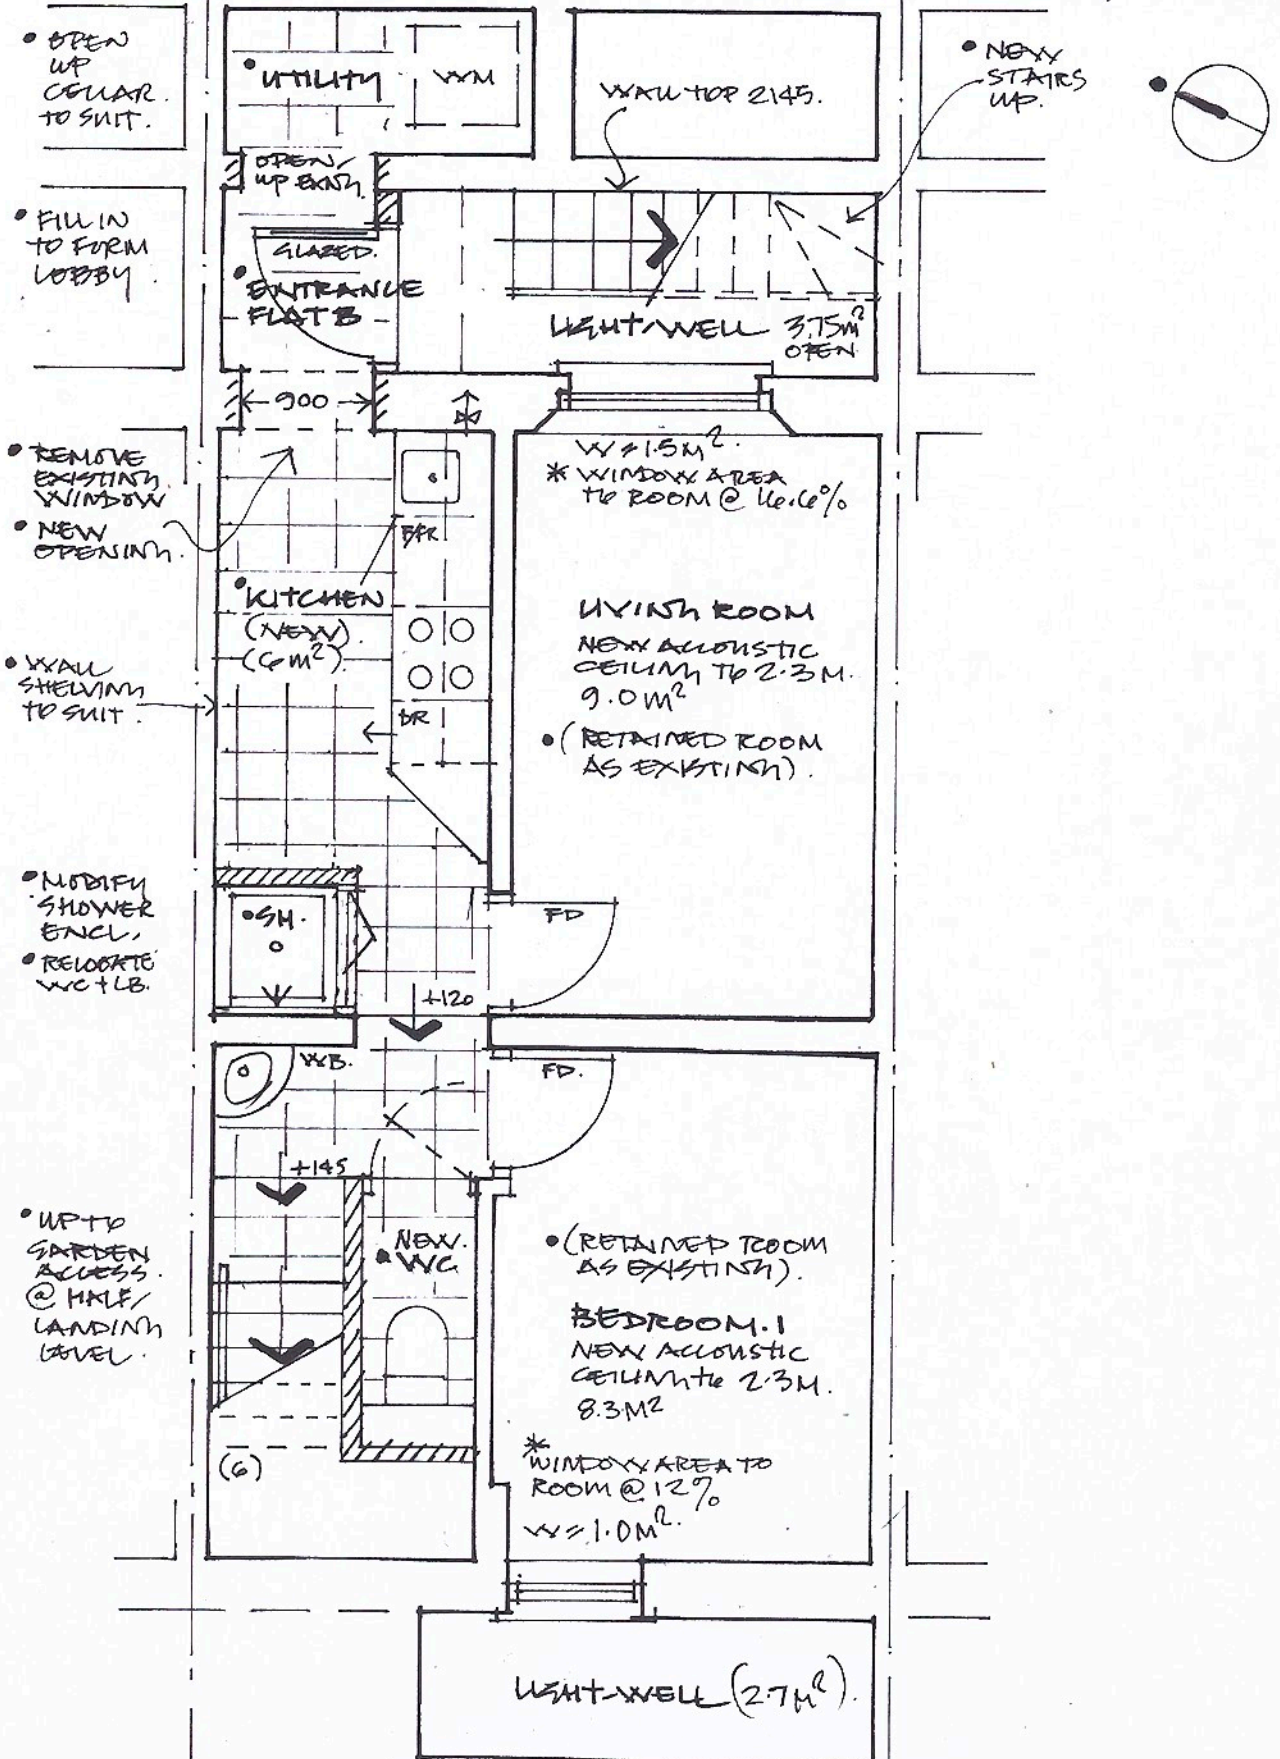

- OPEN UP CELLAR TO SUIT.

- FILL IN TO FORM LOBBY

- REMOVE EXISTING WINDOW
- NEW OPENING

- WALL SHELVING TO SUIT

- MODIFY SHOWER ENCL.
- RELOCATE WC + LB.

- UP TO GARDEN ACCESS @ HALF LANDING LEVEL

- NEW STAIRS UP.

Planning Issue 08/09/15

6 ARUNTON RD

Project NVX1 THX

Client JAMESTOWN

Title
BASEMENT PROPOSED (FLAT B)

Scale 1:50 Date 5/8/15

Drawing No. 6 ARU/15/PO1

NICOLAS SCARFE
 ARCHITECT + DESIGNER

1 IVOR STREET
 LONDON NW1 9PL
 Tel 0207 267 5805