
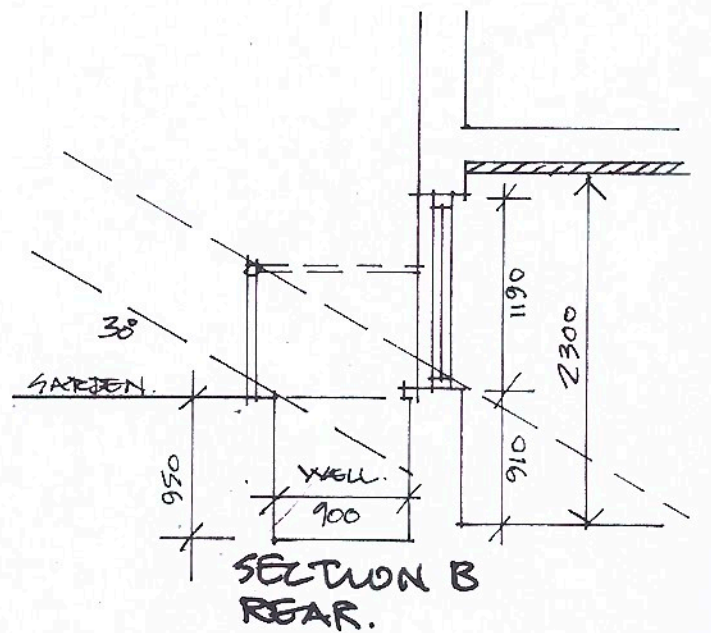
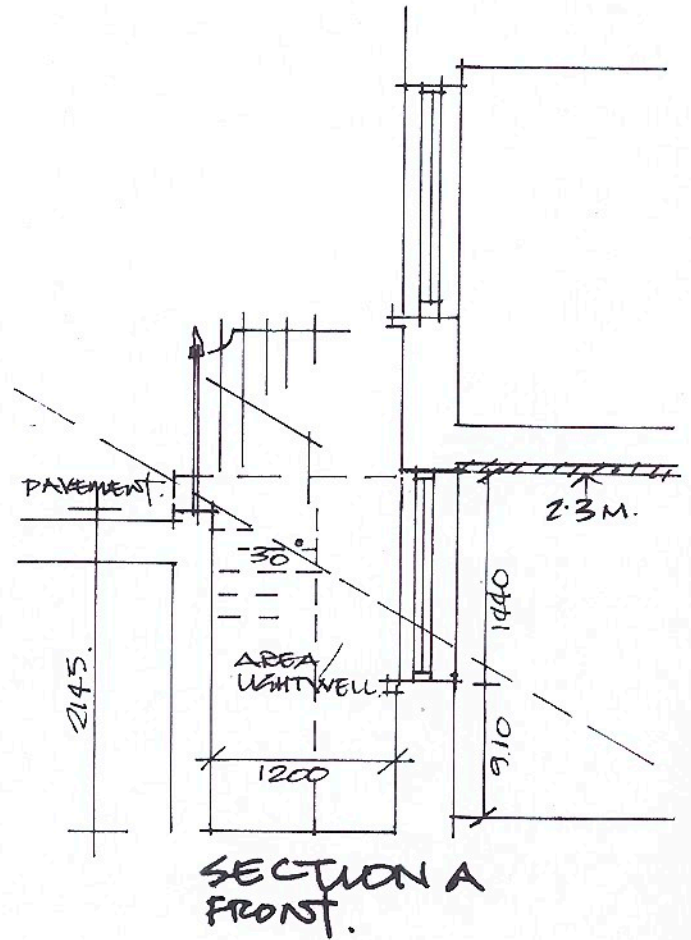


**BASMENT: PROPOSED FLAT B.**

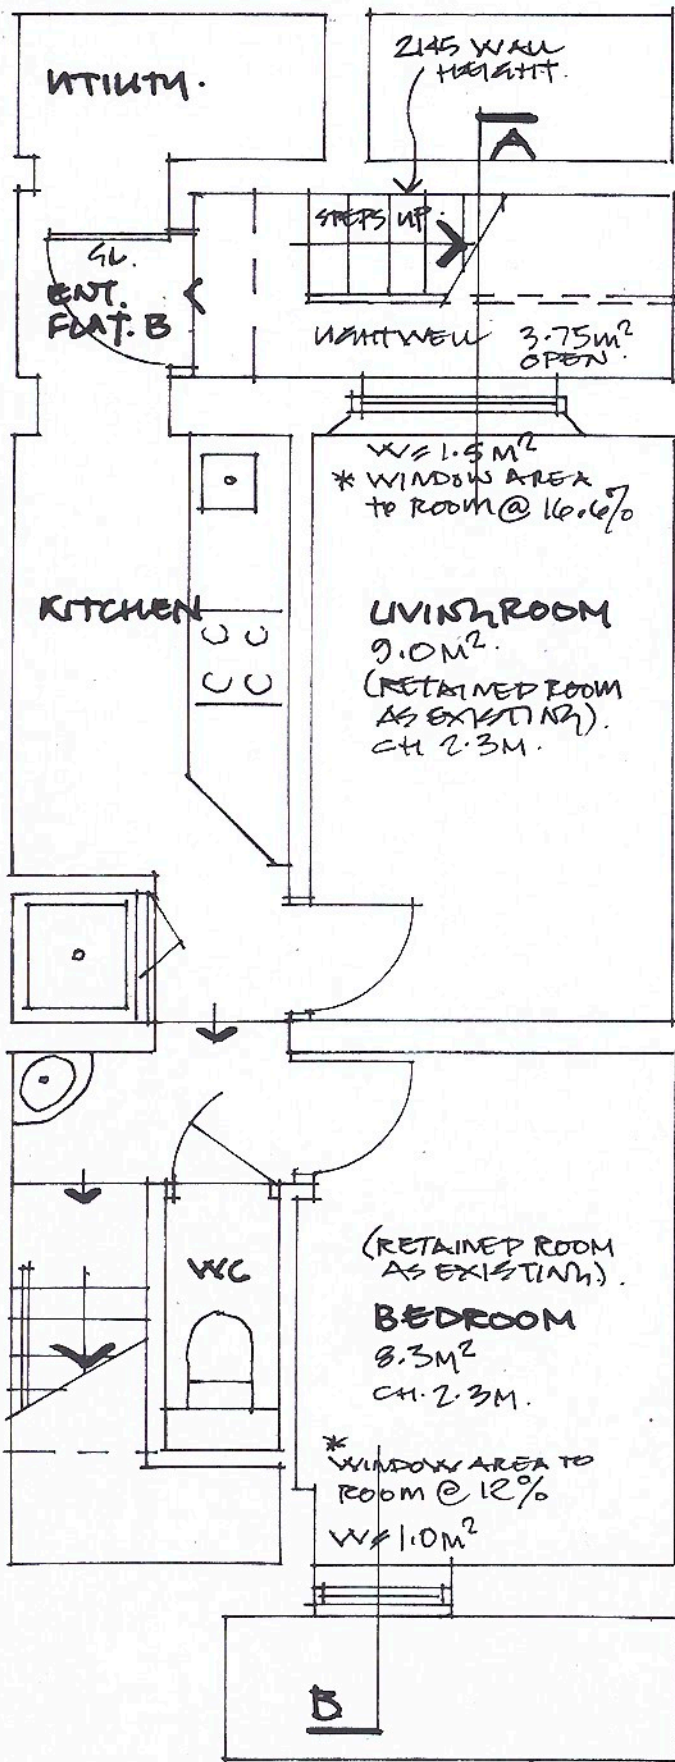

Planning Issue 08/09/15  
 GARLINGTON RD  
 Project NW1 7HX  
 Client JAMESTOWN  
 Title BASEMENT: PROP. SECTIONS DAYLIGHT CHECK.  
 Scale 1:90 at Date 5/8/15  
 Drawing No GARL/15/P04.

**NICOLAS  
 SCARFE**  
 ARCHITECT + DESIGNER  
 1 IVOR STREET  
 LONDON NW1 9PL  
 Tel 0207 267 5805