


STAIRCASE SECTION: EXISTING.

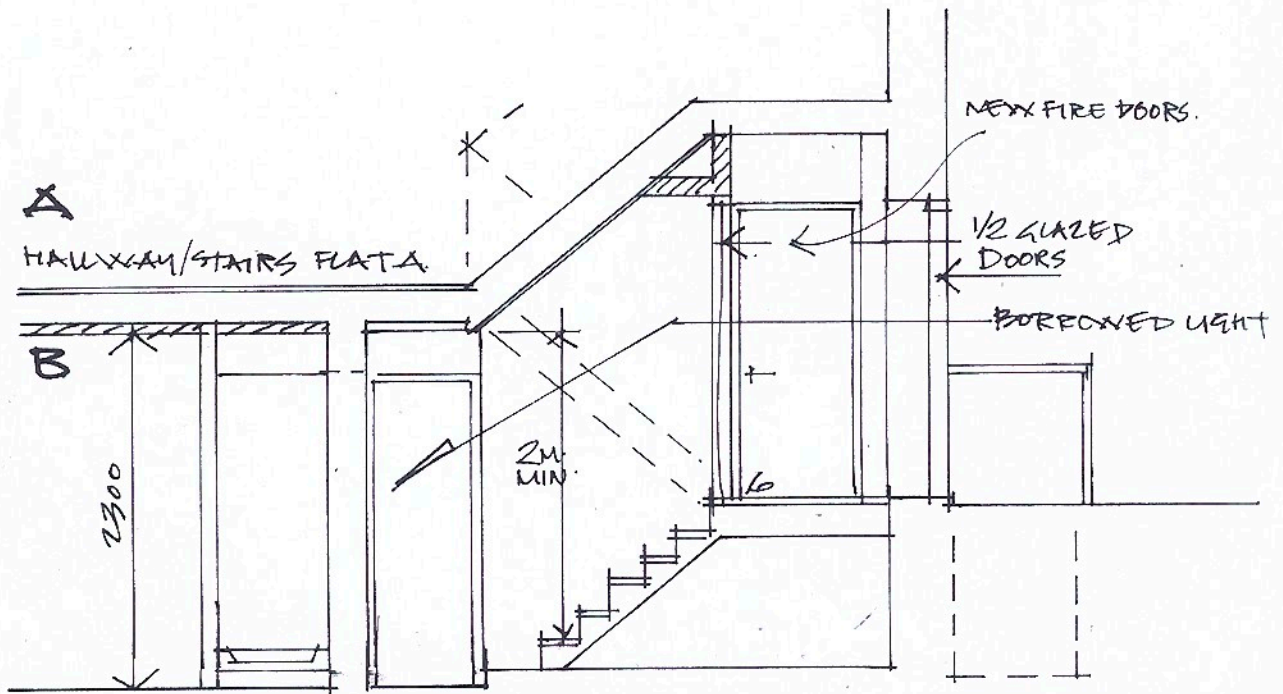

STAIRCASE SECTION: PROPOSED (SHARED GARDEN ACCESS)

Planning Leme
 6 ARUNSTON RD
 Project NW1 7HX

08/09/15

Title
 SECTIONS: STAIRS
 EXISTING/PROP.

Client JAMESTOWN

Scale 1:90 Date 5/8/15

Drawing No

GARL15/PO5

NICOLAS
SCARFE
 ARCHITECT + DESIGNER

1 IVOR STREET
 LONDON NW1 9PL
 Tel 0207 267 5805