


APPLICATION FOR PLANNING PERMISSION

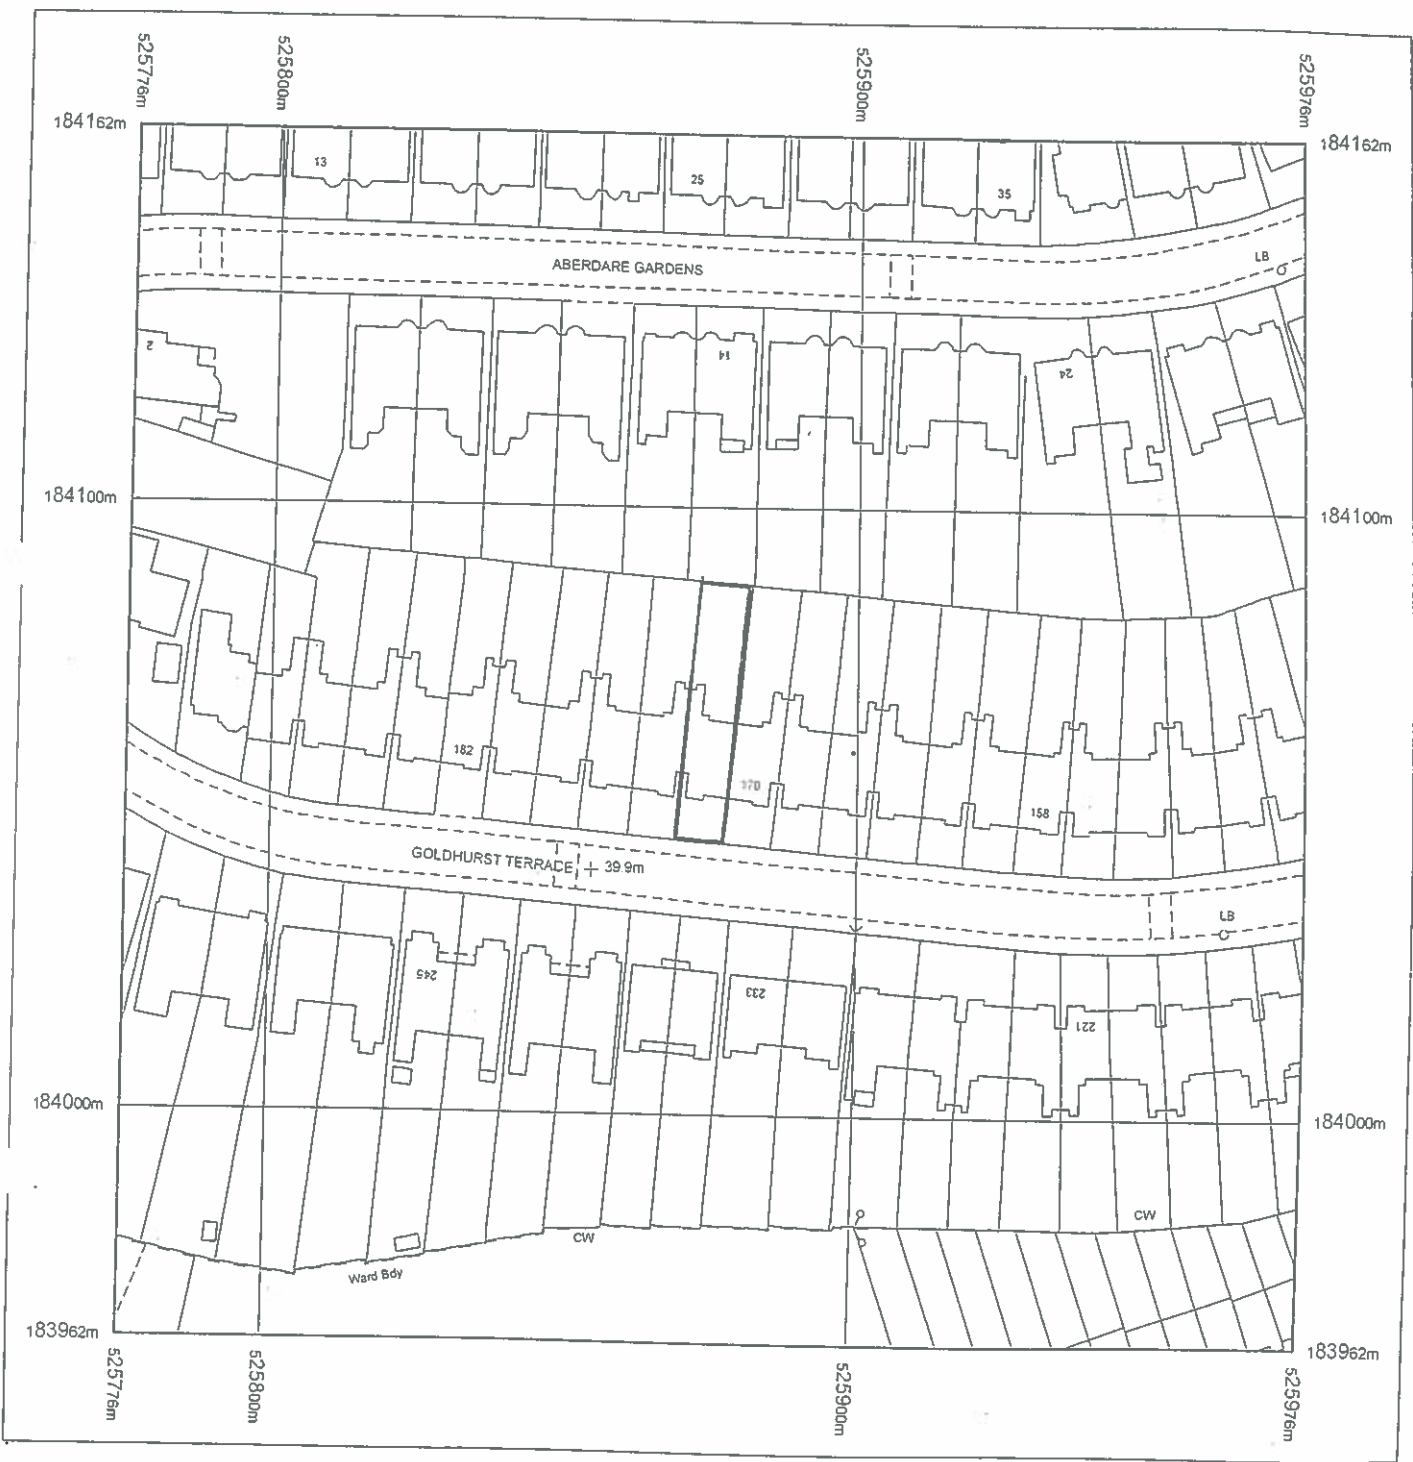

LOCATION PLAN  
Scale - 1 : 1250.

**TECON Ltd.**  
Consulting Civil & Structural Engineers  
116A High Street  
Edgware, Middlesex, HA8 7EL.  
TEL: 020 8951 5100 FAX: 020 8905 6838

NOTES:  
  
**NOT FOR CONSTRUCTION**

Client  
  
Job Title  
**172 GOLDHURST TERRACE, FLAT 1,  
LONDON NW6 3HN.**

Scale  
**1 : 1250**  
  
Drawn by **G.S.K.**  
  
Date **July 2015.**

| No.                                                       | DESCRIPTION | DATE       |
|-----------------------------------------------------------|-------------|------------|
| Drawing Title<br><b>LOCATION PLAN AND<br/>PHOTOGRAPHS</b> |             |            |
| Drawing No.<br><b>7982</b>                                | <b>P</b>    | <b>301</b> |