

| | |
|------------------------------|-----|
| Based on Architect's Dwg No. | Rev |
| Structural Dwg No. | Rev |
| Services Dwg No. | Rev |
| Other Dwg No. | Rev |

DO NOT SCALE FROM THIS DRAWING

- Notes**
1. THIS DRAWING SHALL BE READ IN CONJUNCTION WITH ANY RELEVANT STRUCTURAL, ARCHITECTURAL AND CONSULTANTS DRAWINGS.
 2. THIS DRAWING SHALL BE READ IN CONJUNCTION WITH THE SERVICES SPECIFICATIONS.
 3. ALL DIMENSIONS STATED IN mm.

WHERE NECESSARY LIFT MOTOR ROOM HOUSINGS AND ASSOCIATED LMR VENTILATION SYSTEMS SHALL BE MODIFIED TO SUIT NEW RISER LOCATIONS AND SERVICES

UNLESS SERVICES ARE SHOWN HATCHED OR OTHERWISE NOTED ALL REMAINING SERVICES INDICATED ON THIS DRAWING ARE SUBJECT TO REDESIGN AND RENEWAL

| Issue | Date | Description | By | Chkd | Ver'd |
|-------|----------|-------------|----|------|-------|
| 1 | 30/03/12 | FIRST ISSUE | | | |

Project: PROSPECT HOUSE
NEW OXFORD STREET
LONDON

Client: HERMES

Architect: MOREY SMITH

Title: EXISTING ROOF LEVEL COMBINED SERVICES LAYOUT


Drawing No.: BSRF(40)1001EX

Job No.: 1003631 Scale: 1:100


Drawing Status:

CUNDALL
Consulting Engineers

Saffron House
6-10 Kirby Street
London EC1N 8TS
Telephone: (020) 7438 1600
Facsimile: (020) 7438 1601
Website: www.cundall.com

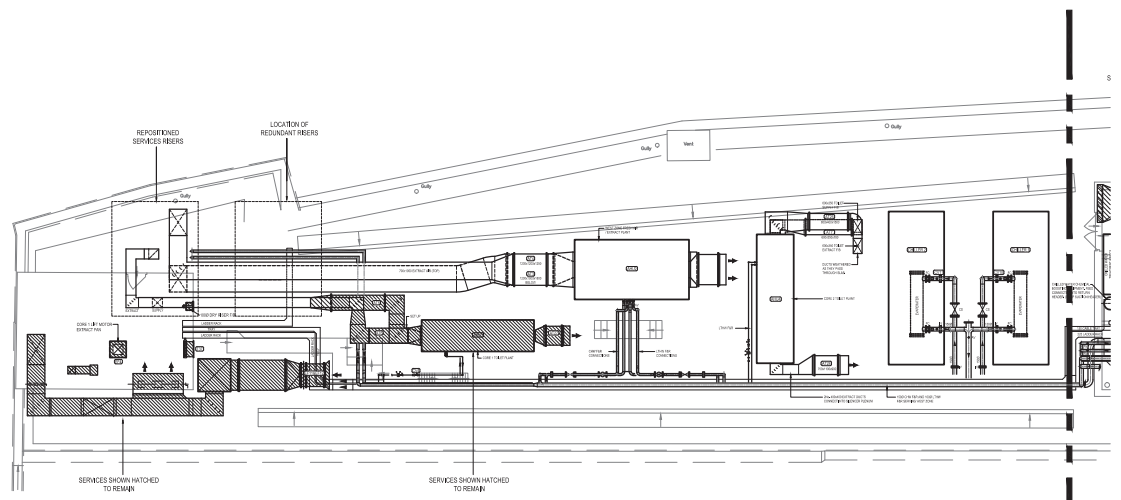

FOR CONTINUATION SEE BELOW

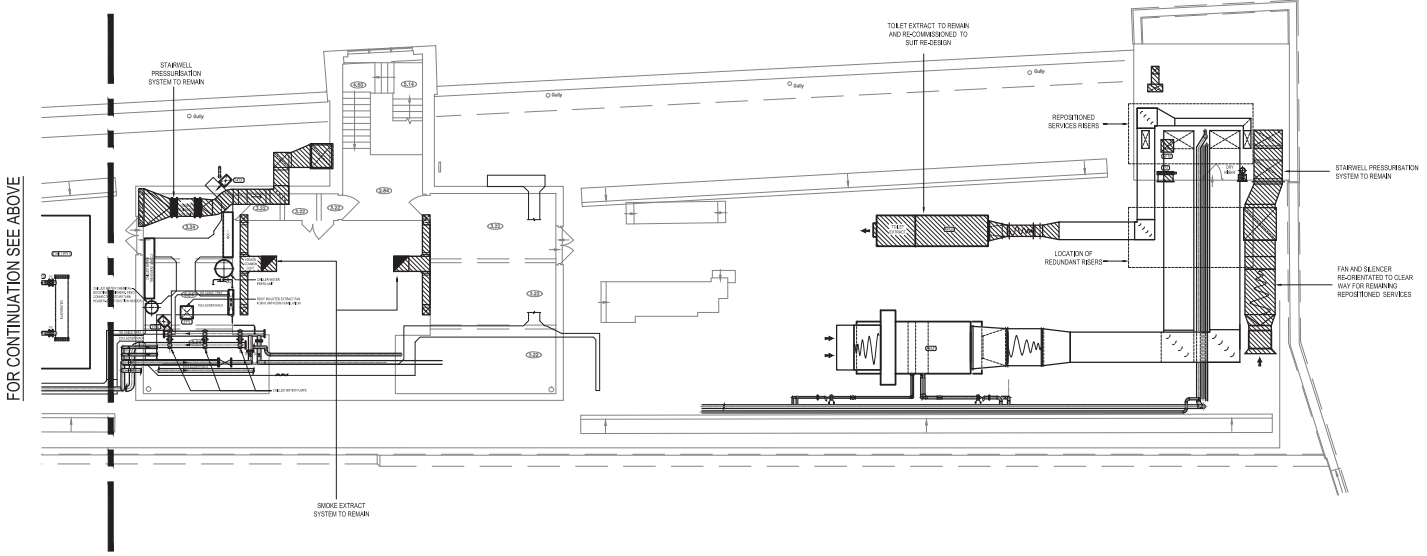

FOR CONTINUATION SEE ABOVE