


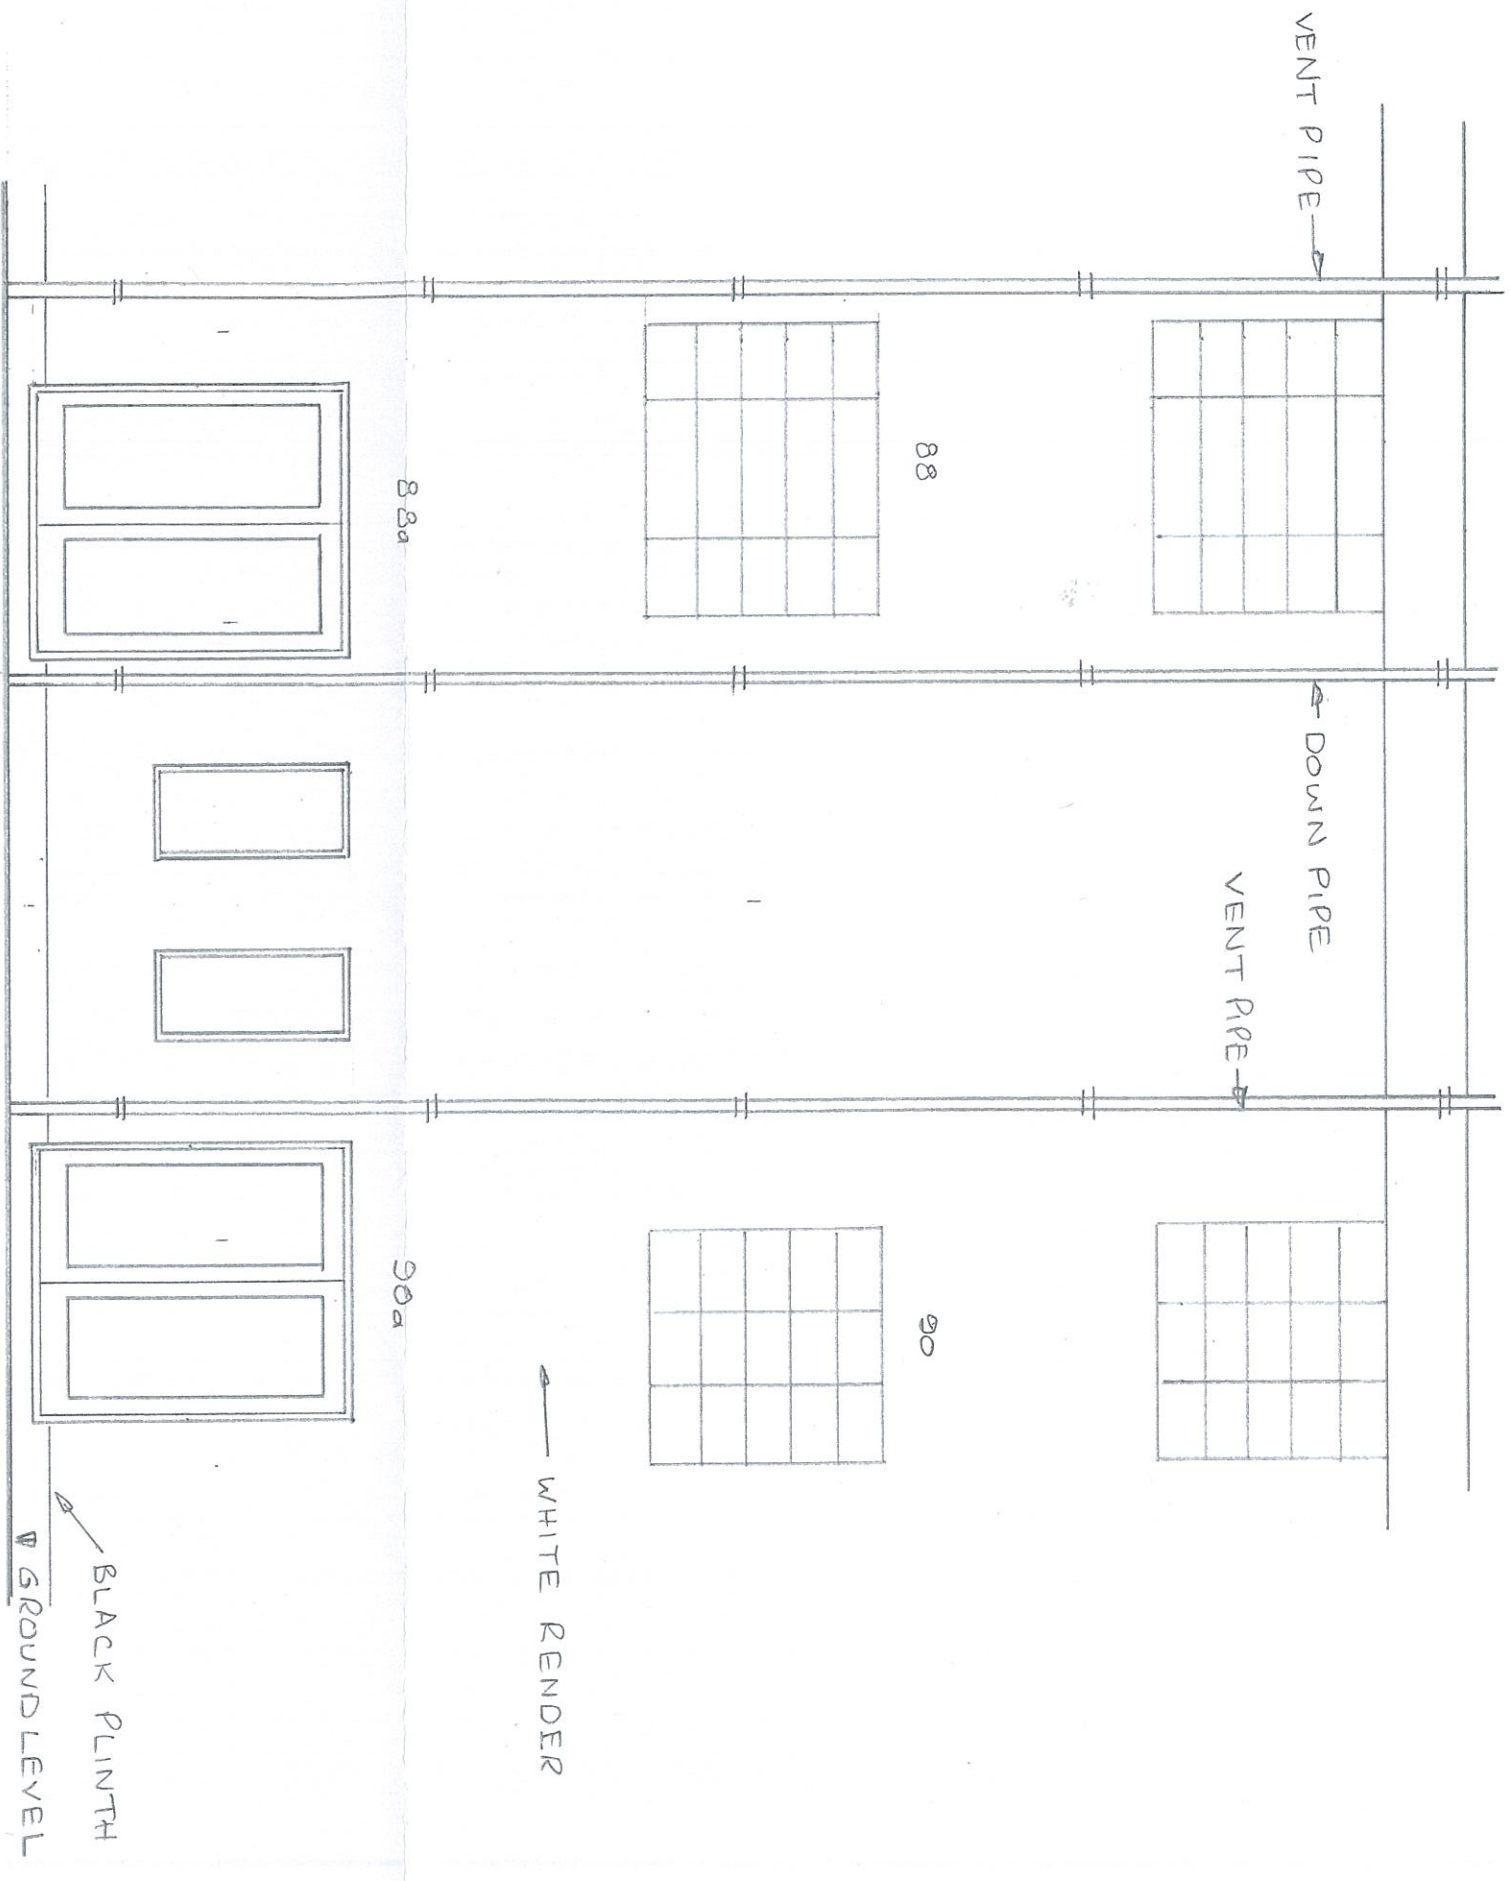

EXISTING REAR ELEVATION

PROPOSED CHANGE OF USE FROM
RETAIL TO DOMESTIC 88a+90a
CAMDEN ROAD LONDON NW1 9EA
SHEET 5 OF 5 SHEETS