

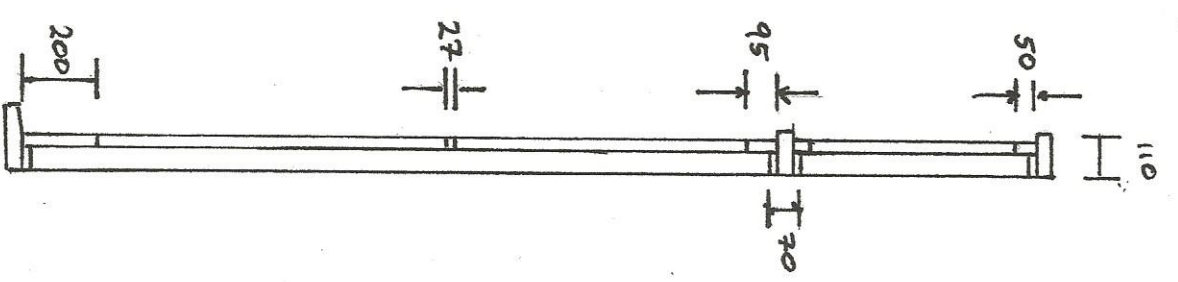
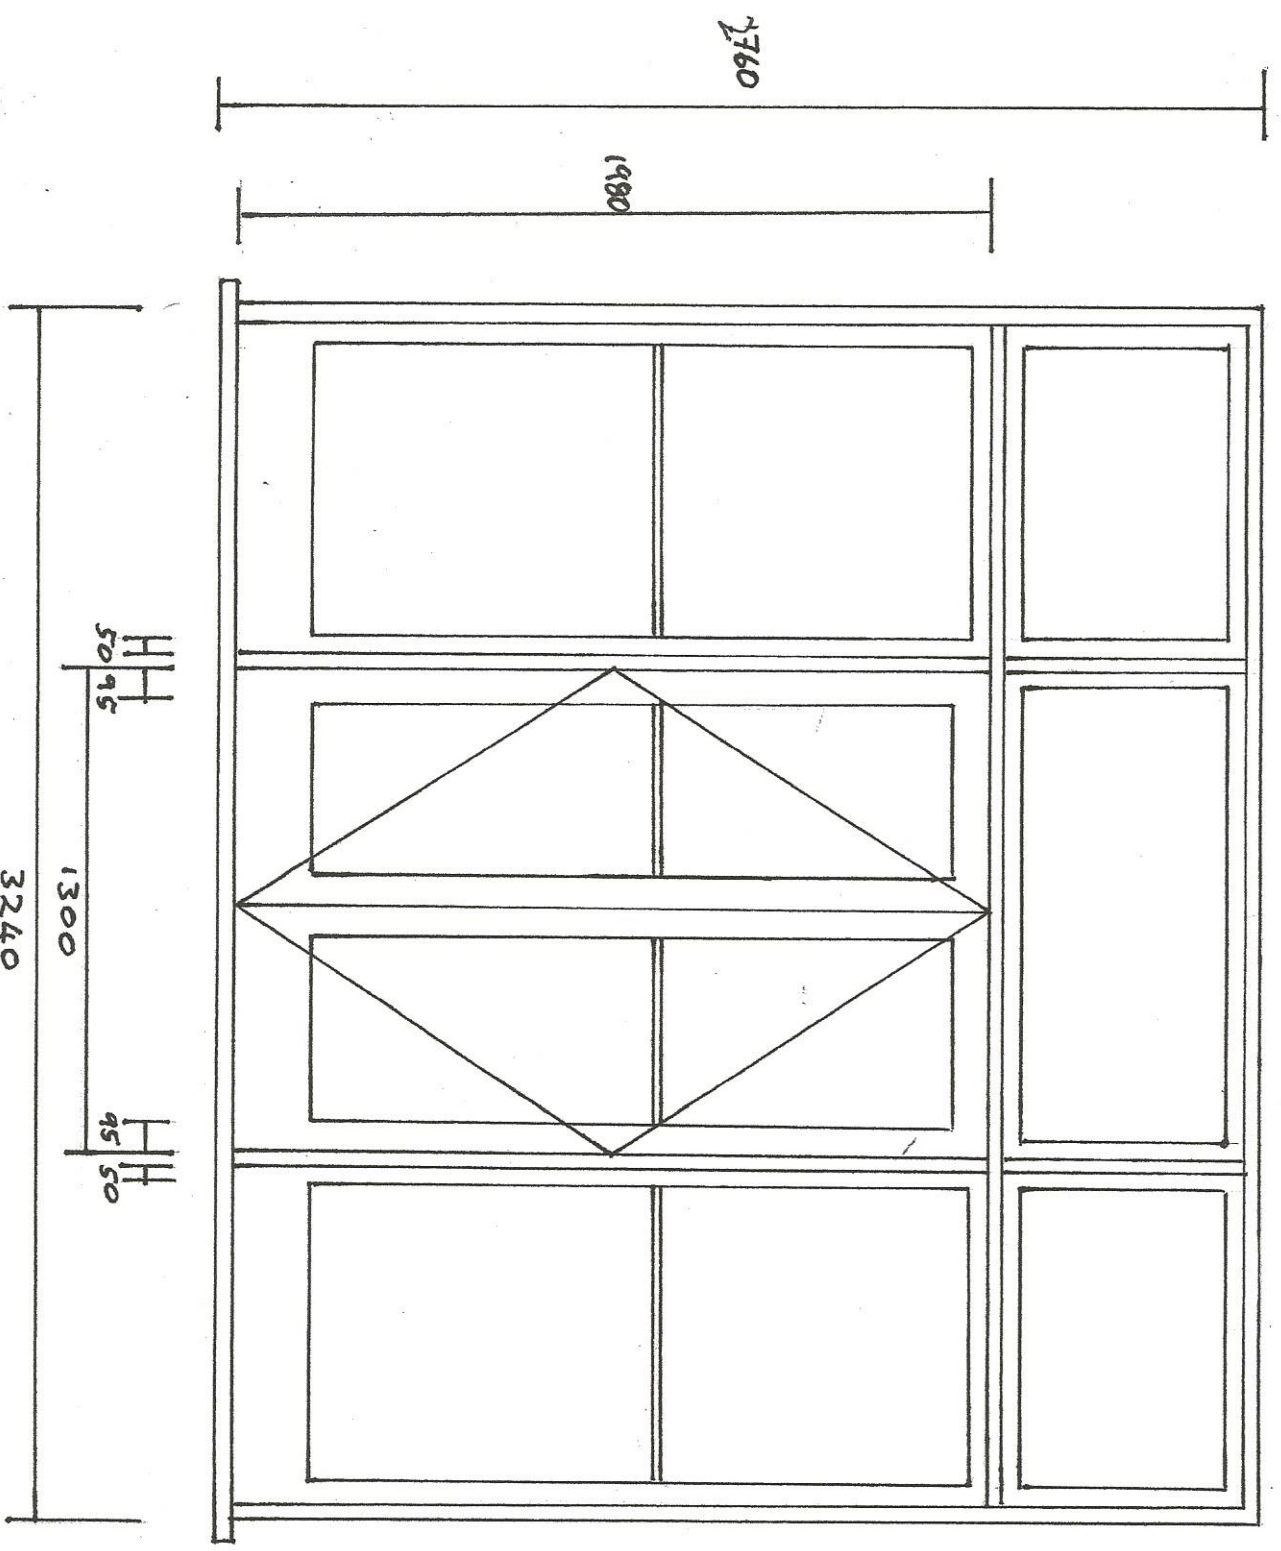


7 GAINSBOROUGH GARDENS NOS 1B5  
 EXISTING FIRST FLOOR WINDOW

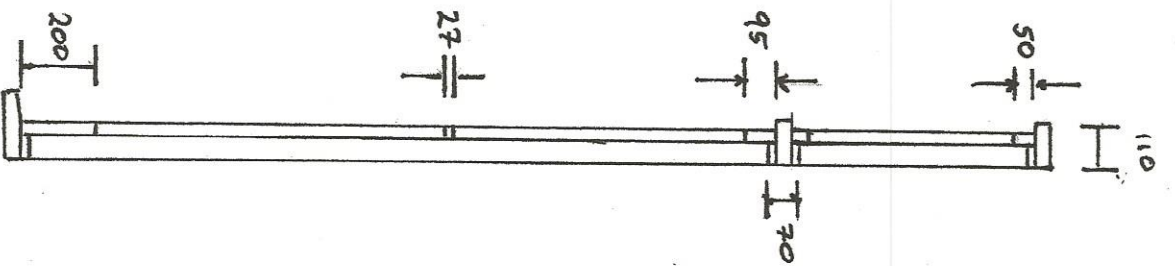

SCALE 1:20

7 GAINSBOROUGH GARDENS NW3 1BS  
 PROPOSED NEW WINDOW, FIRST FLOOR

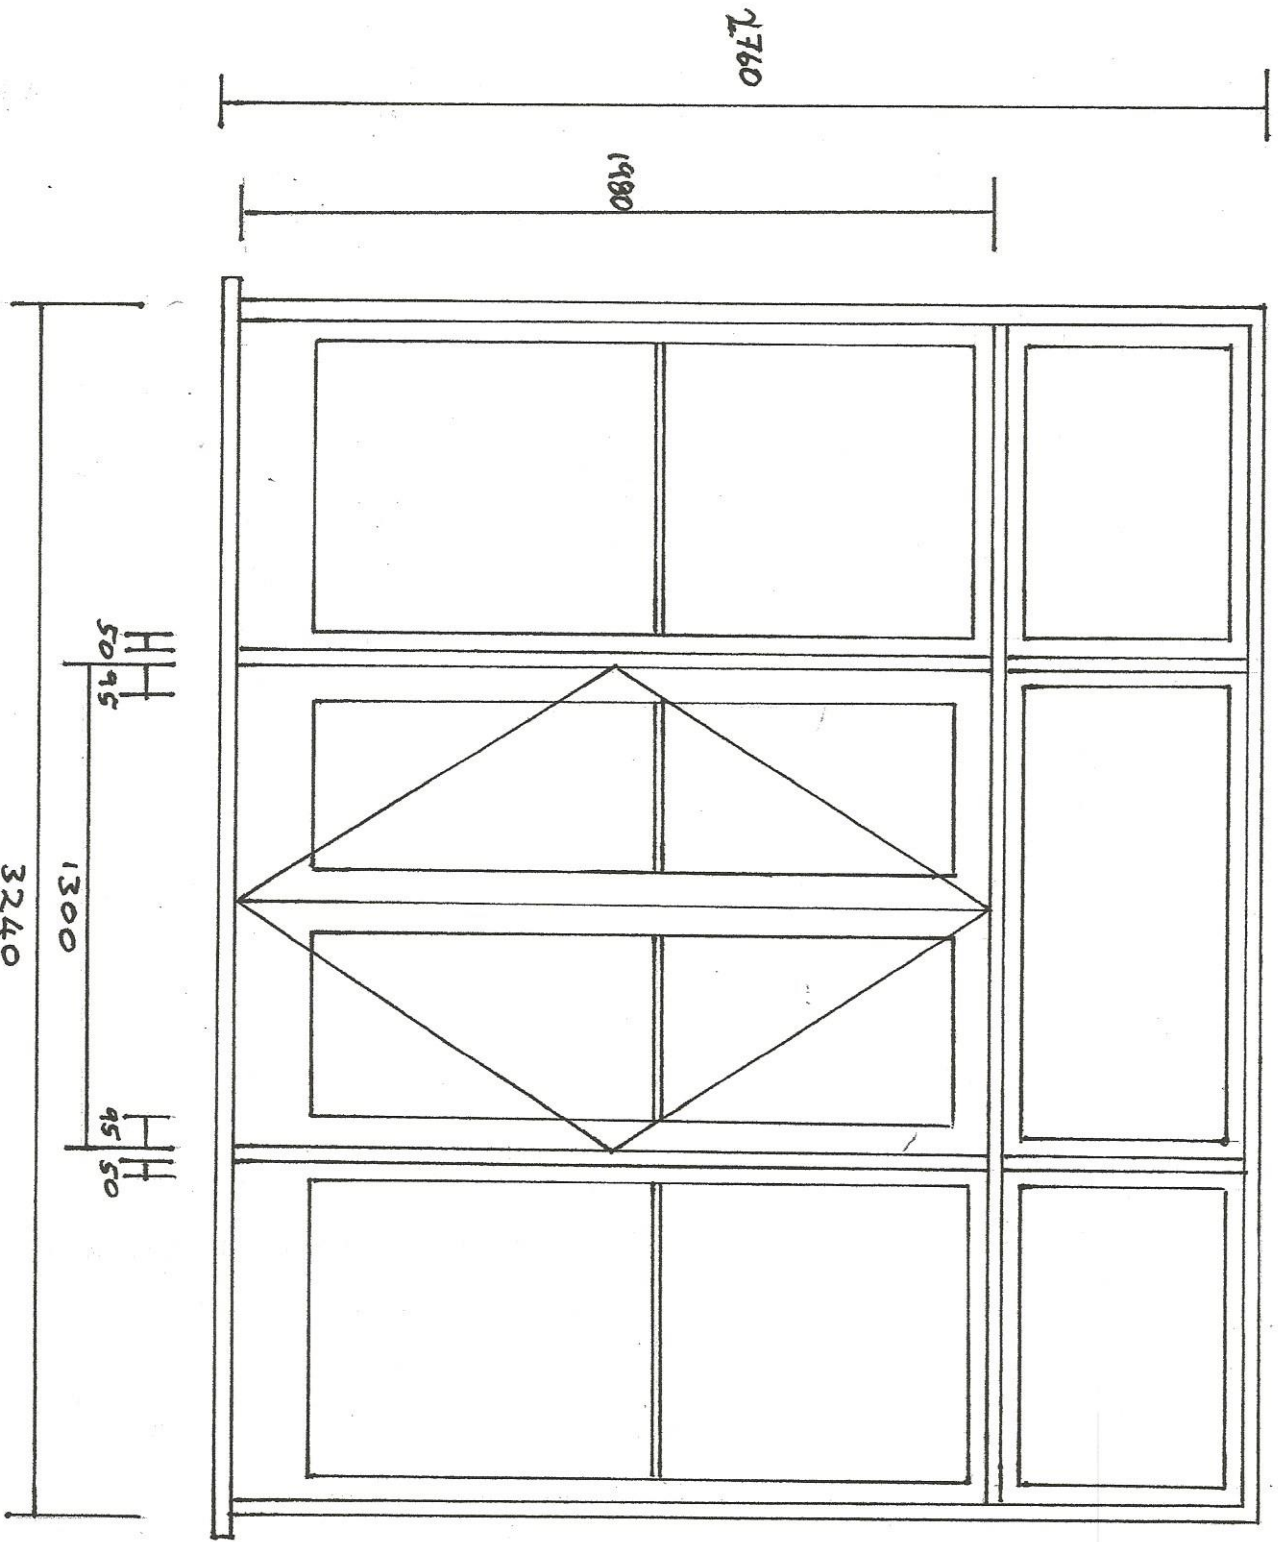

SCALE 1:20