


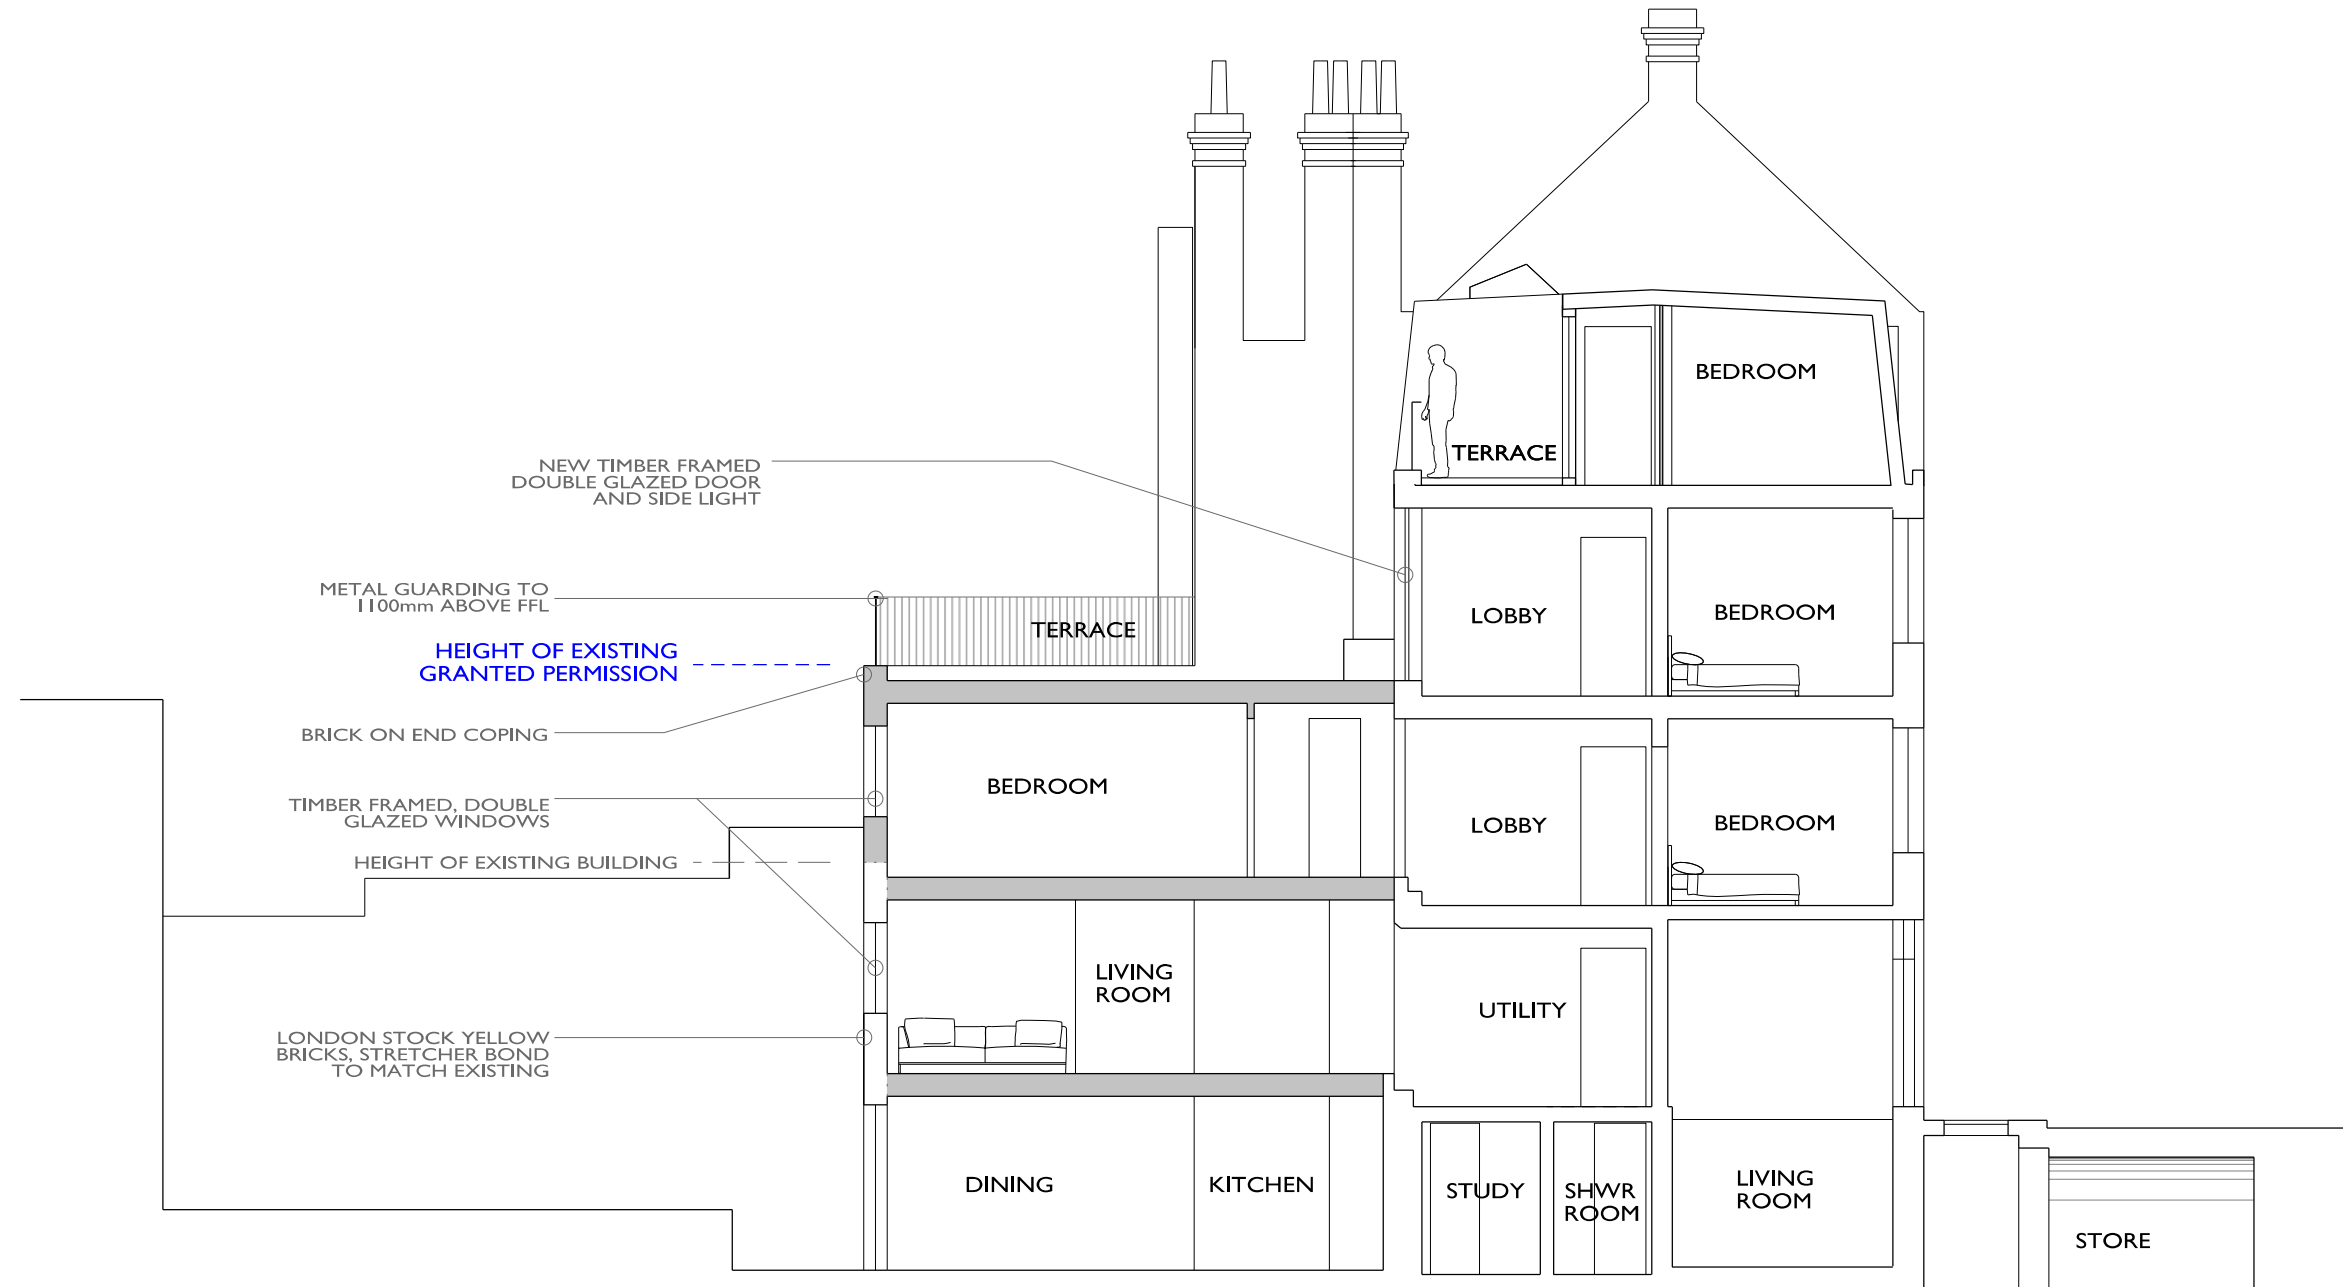

SECTION A-A'

				35 CHALTON STREET, NW1 1JD			
				ROBERT FRIEDMAN			
				PROPOSED SECTION A-A'			
				ZRP024			
				ZRP024_P_300			
				SEP 2014			
				1:100 @ A3			
				A			
				ZOOM ROOM PRODUCTIONS			

INDICATES NEW CONSTRUCTION

INDICATES OUTLINE OF VOLUME OF REAR ADDITION CURRENT PLANNING PERMISSION APPLICATION REF: 2014/3328/P

ZRP

ARCHITECTS, DESIGNERS AND CONSTRUCTION CONSULTANTS

26 EXMOUTH MARKET, CLERKENWELL, LONDON EC1R 4QE
WWW.ZOOMROOMS.CO.UK
020 7278 7716
CONTACT@ZOOMROOMS.CO.UK

ZOOM ROOM PRODUCTIONS