


**BASEMENT**

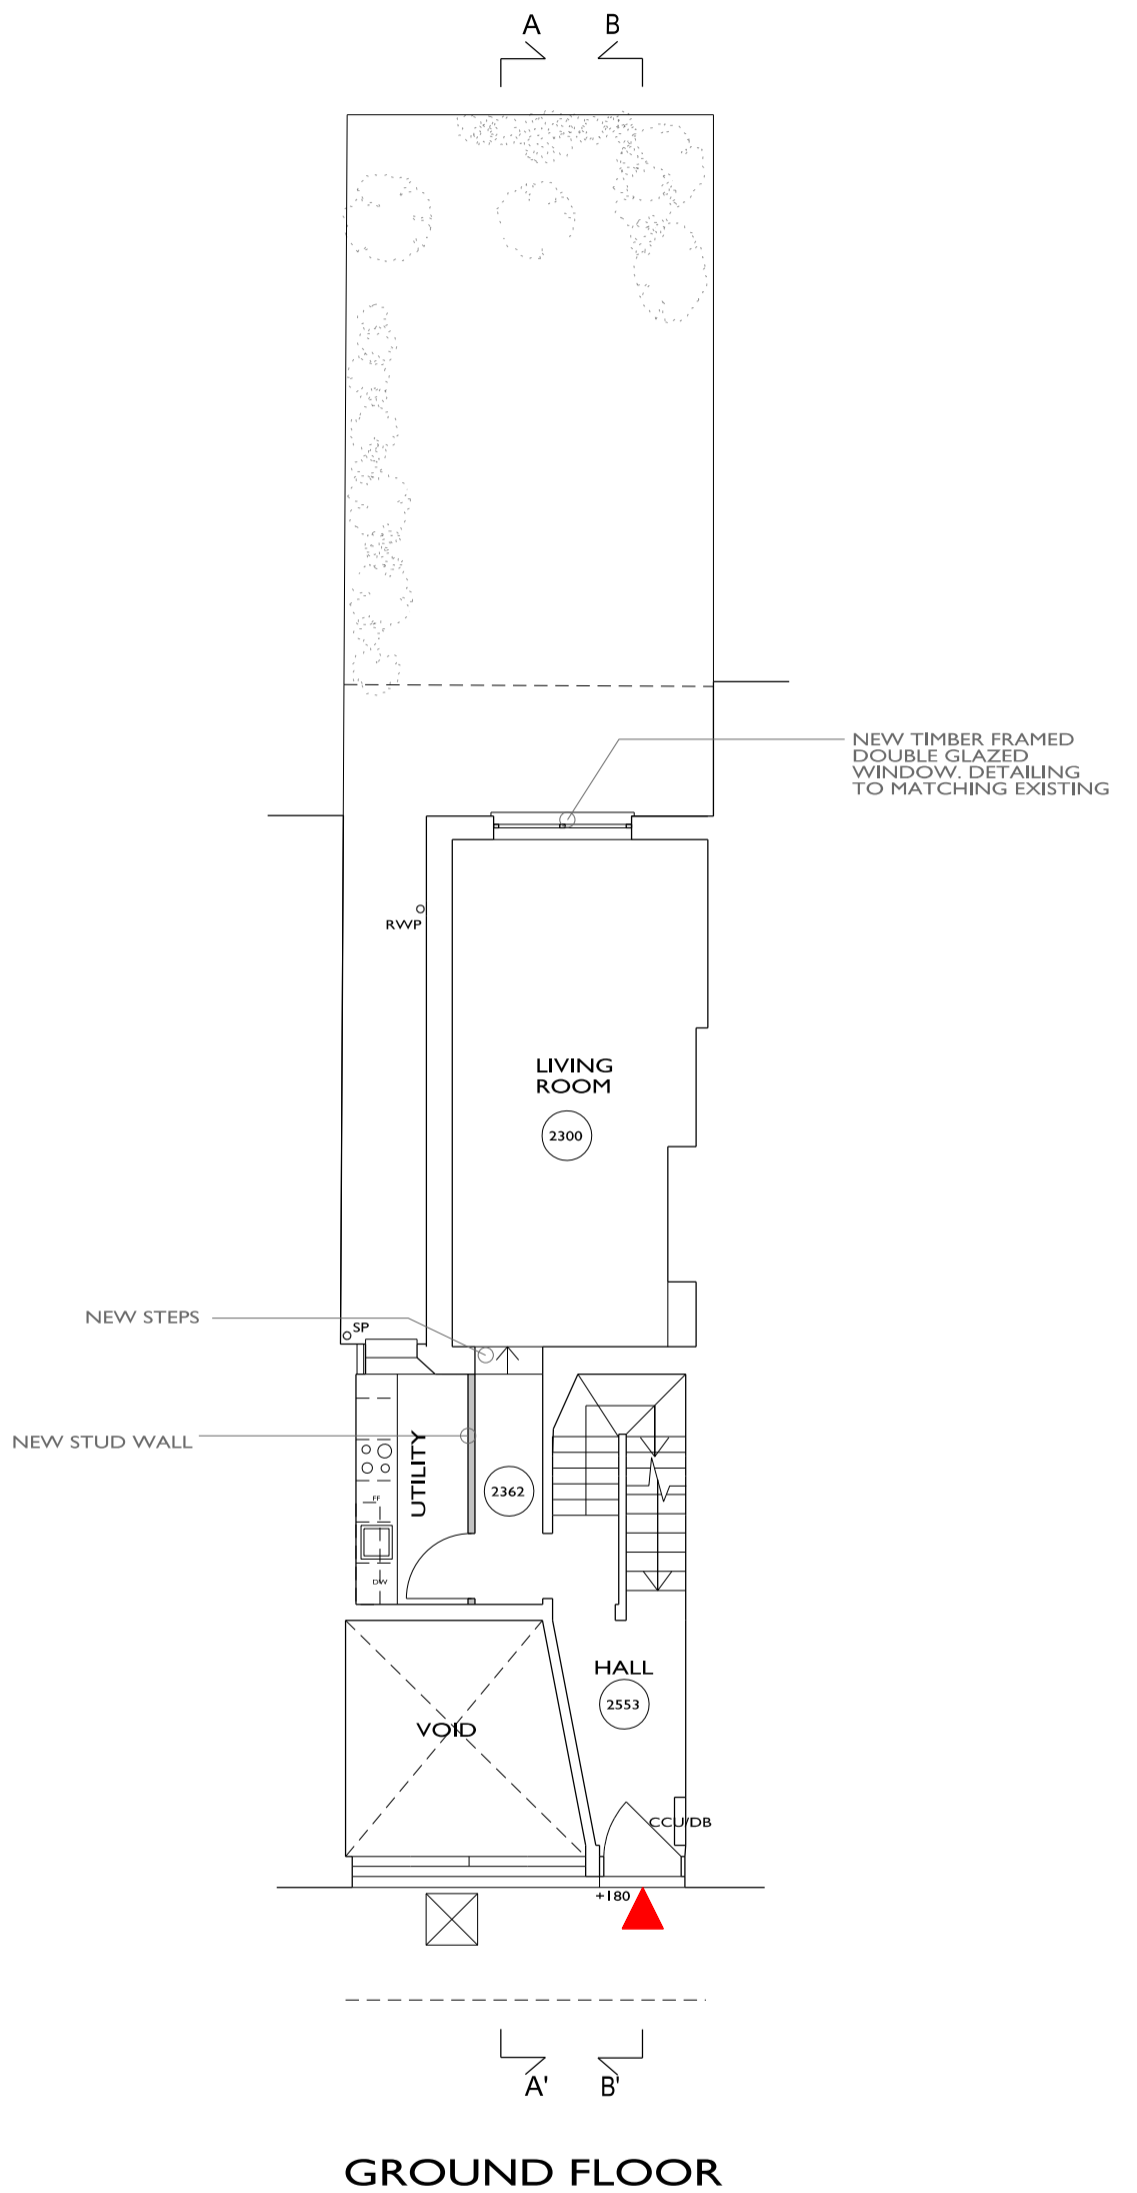

**GROUND FLOOR**

INDICATES NEW CONSTRUCTION

NB: NO ACCESS PROVIDED TO ROOF. ASSUMED LAYOUT AND ARRANGEMENT ONLY. NEIGHBOURING BUILDINGS INDICATIVE ONLY. ALL HARD AND SOFT LANDSCAPING INDICATIVE ONLY.

REV	BY	DESCRIPTION	DATE
A	FH	LABELLED DRAWINGS	15.12.14

35 CHALTON STREET, NW1 1JD		
JOB TITLE		
ROBERT FRIEDMAN		
CLIENT		
PROPOSED PLANS: BASEMENT AND GROUND FLOORS		
DRAWING TITLE		
ZRP024	ZRP024_P_100	AUG 2014
JOB NUMBER	DRAWING NUMBER	DATE
FH	1:100 @ A3	A
CREATED BY	SCALE	REVISION

**ZRP**

ARCHITECTS, DESIGNERS AND CONSTRUCTION CONSULTANTS

26 EXMOUTH MARKET, CLERKENWELL, LONDON EC1R 4QE  
WWW.ZOOMROOMS.CO.UK  
020 7278 7716  
CONTACT@ZOOMROOMS.CO.UK

ZOOM ROOM PRODUCTIONS