


FIRST FLOOR

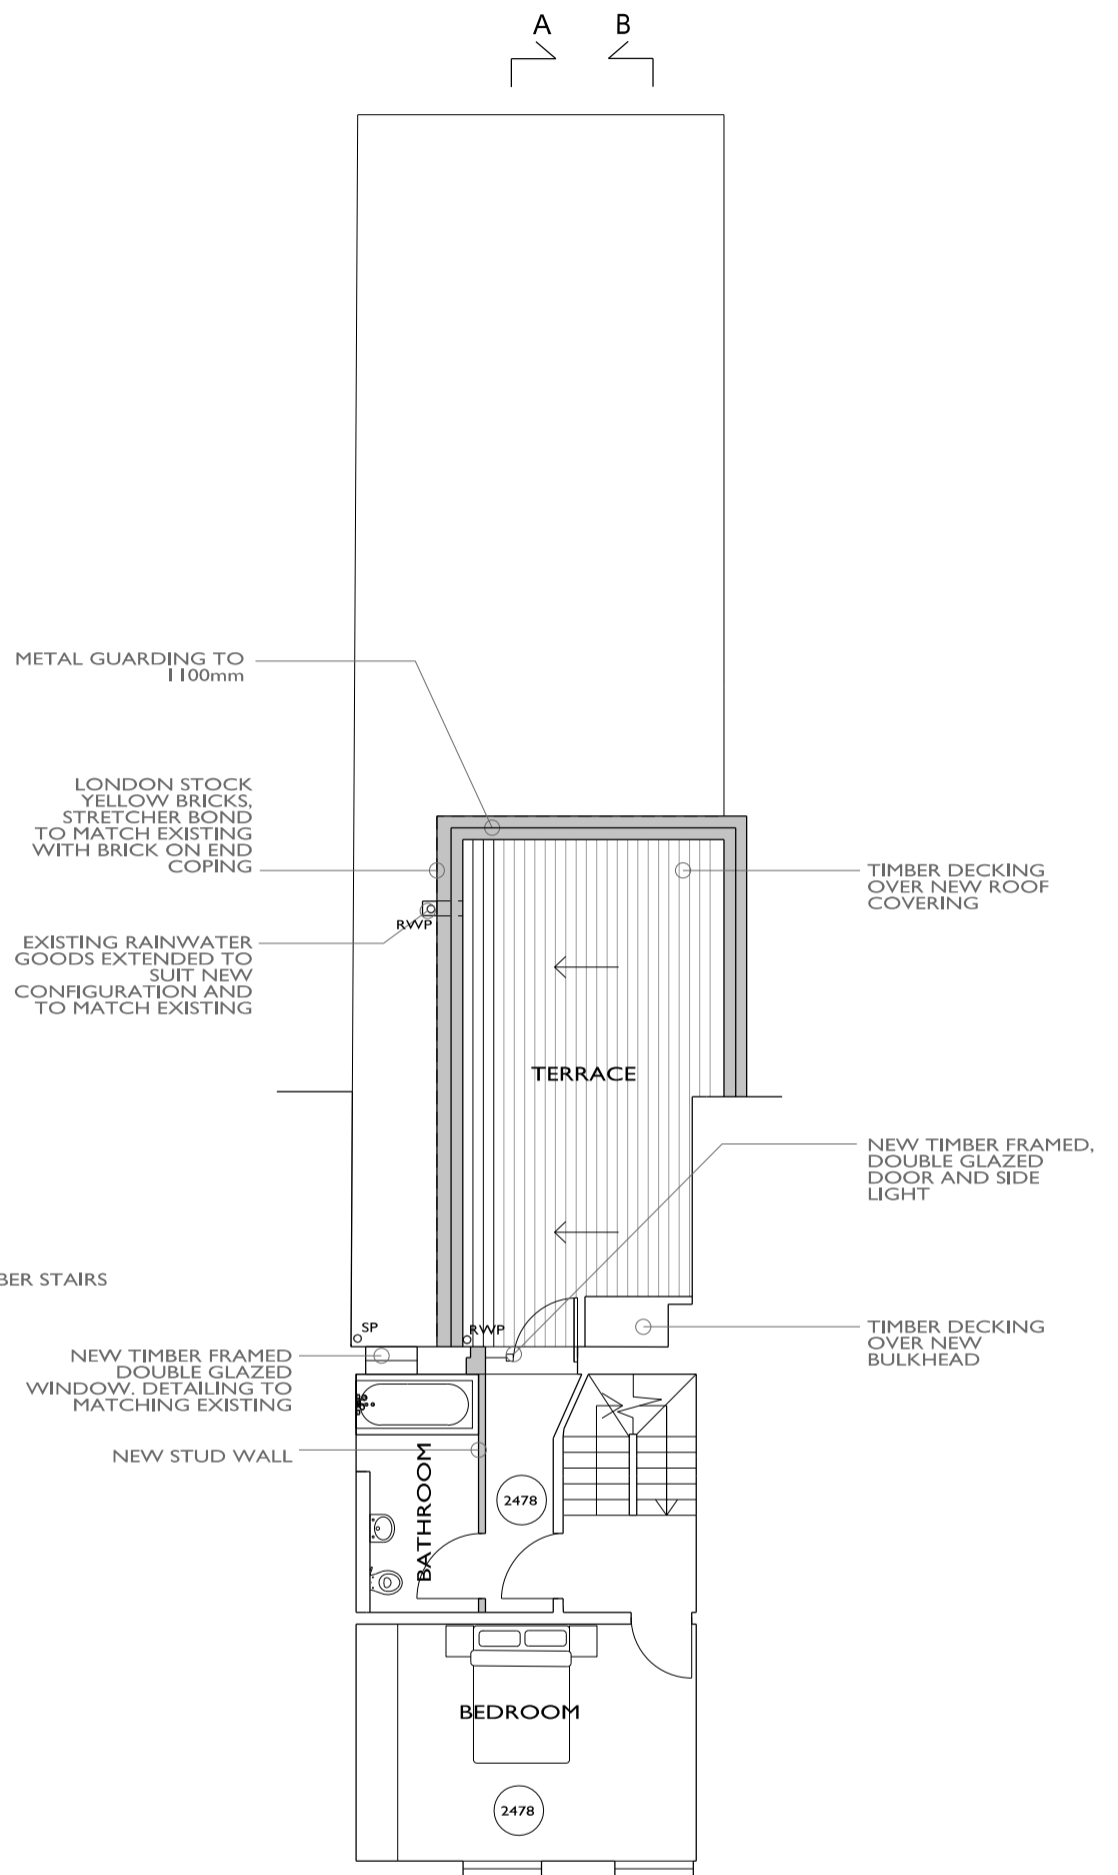

SECOND FLOOR

A' B'

A' B'

INDICATES NEW CONSTRUCTION

NB: NO ACCESS PROVIDED TO ROOF. ASSUMED LAYOUT AND ARRANGEMENT ONLY. NEIGHBOURING BUILDINGS INDICATIVE ONLY. ALL HARD AND SOFT LANDSCAPING INDICATIVE ONLY.

REV	BY	DESCRIPTION	DATE
C	FH	UPDATED FOLLOWING CLIENT COMMENTS	15.12.14
B	AM	GENERAL UPDATE	30.09.14
A	FH	UPDATED ROOM LABELS	24.09.14

35 CHALTON STREET, NW1 1JD
 JOB TITLE
 ROBERT FRIEDMAN
 CLIENT
 PROPOSED PLANS: FIRST AND SECOND FLOORS
 DRAWING TITLE
 ZRP024 P 101 AUG 2014
 JOB NUMBER DRAWING NUMBER DATE
 FH 1:100 @ A3 C
 CREATED BY SCALE REVISION

ZRP
 ARCHITECTS, DESIGNERS AND CONSTRUCTION CONSULTANTS
 26 EXMOUTH MARKET, CLERKENWELL, LONDON EC1R 4QE
 WWW.ZOOMROOMS.CO.UK
 020 7278 7716
 CONTACT@ZOOMROOMS.CO.UK
 ZOOM ROOM PRODUCTIONS