


BASEMENT

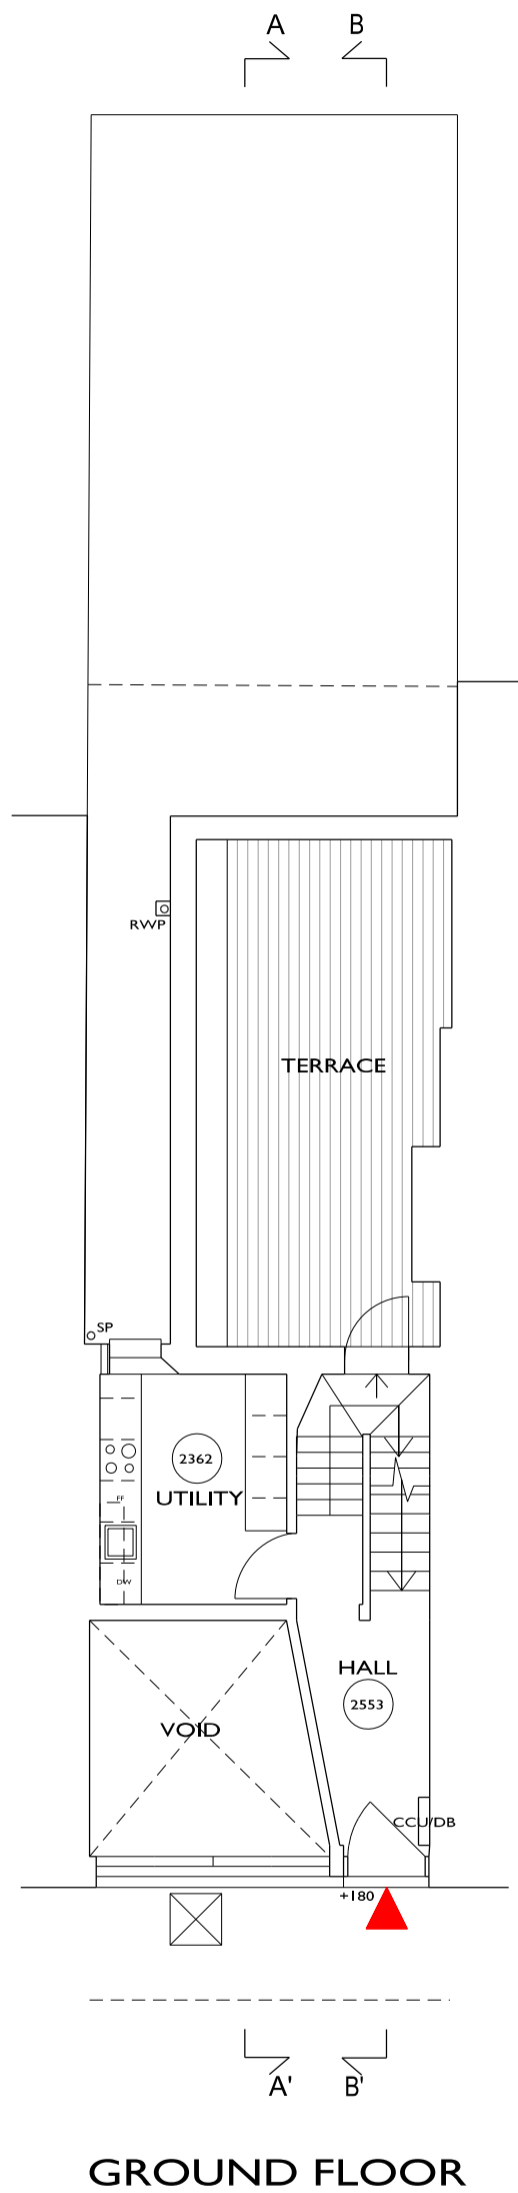

GROUND FLOOR

NB: NO ACCESS PROVIDED TO ROOF. ASSUMED LAYOUT AND ARRANGEMENT ONLY. NEIGHBOURING BUILDINGS INDICATIVE ONLY. ALL HARD AND SOFT LANDSCAPING INDICATIVE ONLY.

REV	BY	DESCRIPTION	DATE
C	FH	GENERAL UPDATE	16.12.14
B	AM	GENERAL UPDATE	30.09.14
A	FH	UPDATED ROOM LABELS	24.09.14

DRAWING RECORD

35 CHALTON STREET, NW1 1JD		
JOB TITLE		
ROBERT FRIEDMAN		
CLIENT		
EXISTING PLANS: BASEMENT AND GROUND FLOORS		
ZRP024	ZRP024_S_100	AUG 2014
JOB NUMBER	DRAWING NUMBER	DATE
FH	1:100 @ A3	C
CREATED BY	SCALE	REVISION

ZRP

ARCHITECTS, DESIGNERS AND CONSTRUCTION CONSULTANTS

26 EXMOUTH MARKET, CLERKENWELL, LONDON EC1R 4QE
WWW.ZOOMROOMS.CO.UK
020 7278 7716
CONTACT@ZOOMROOMS.CO.UK

ZOOM ROOM PRODUCTIONS