


BASEMENT

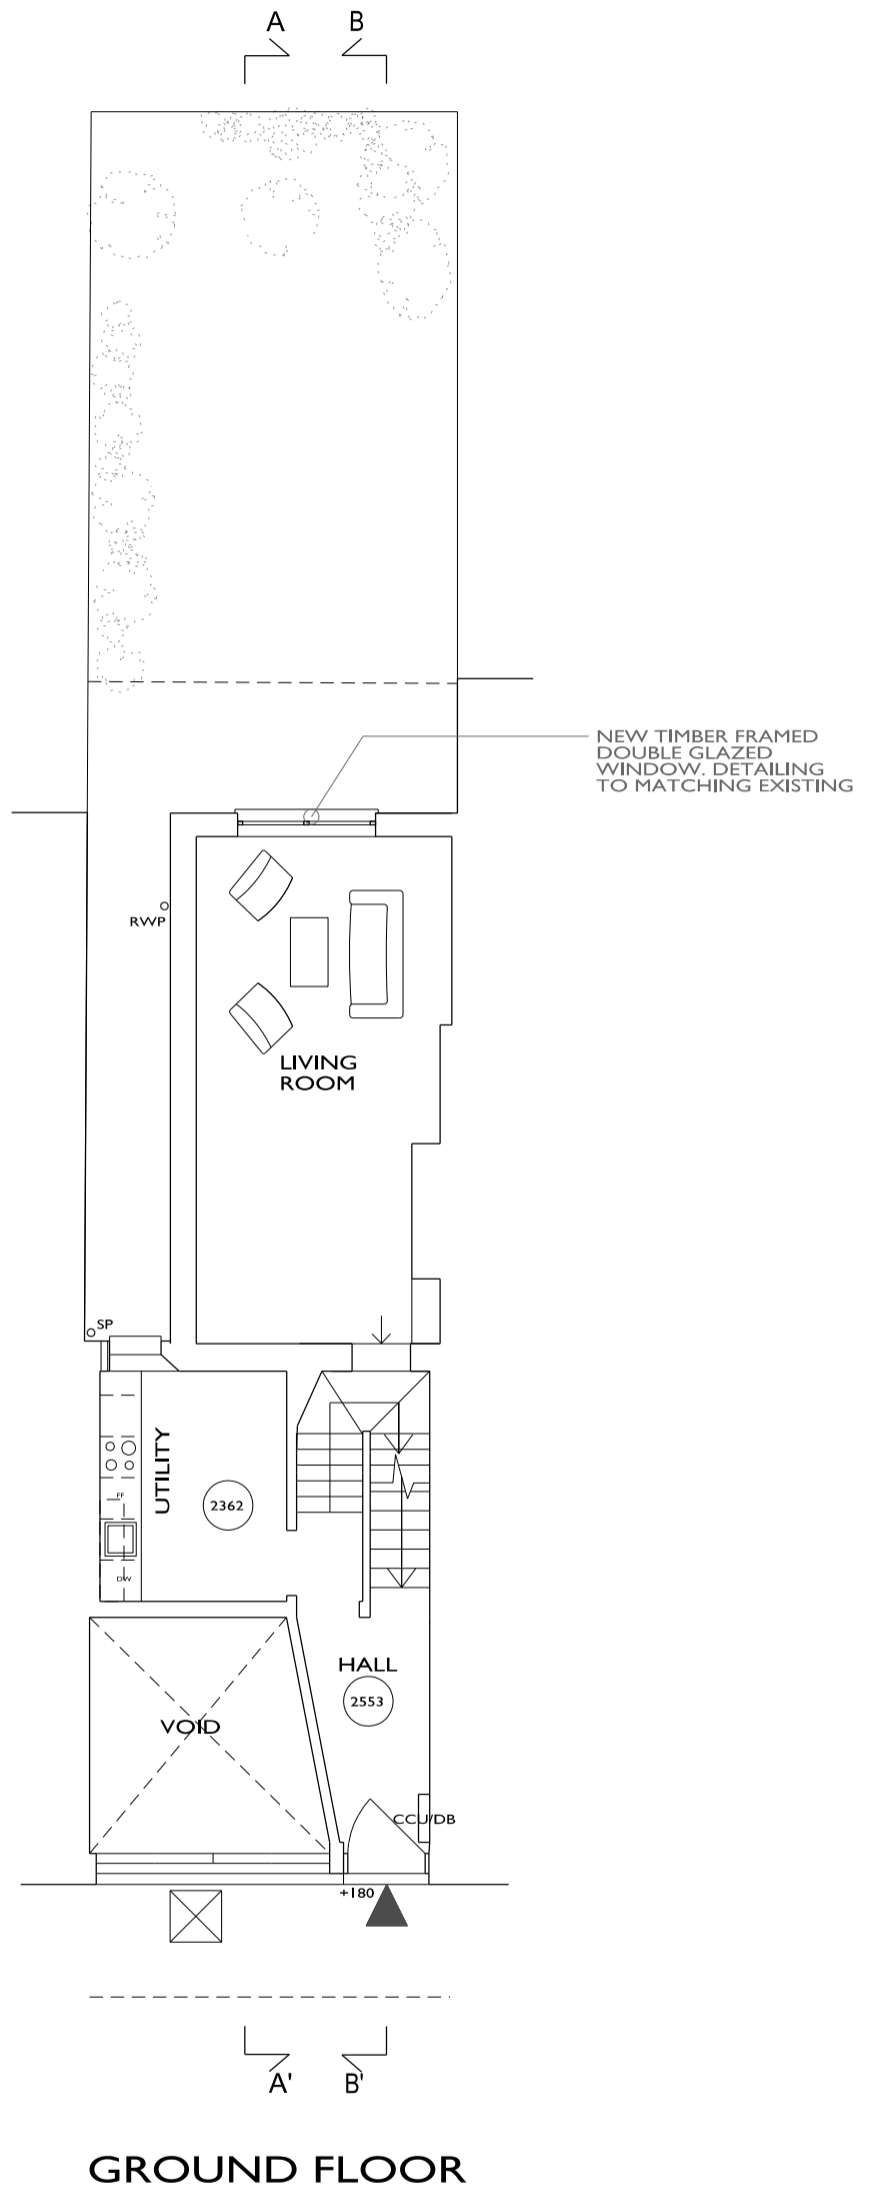

GROUND FLOOR

INDICATES NEW CONSTRUCTION

NB: NO ACCESS PROVIDED TO ROOF. ASSUMED LAYOUT AND ARRANGEMENT ONLY. NEIGHBOURING BUILDINGS INDICATIVE ONLY. ALL HARD AND SOFT LANDSCAPING INDICATIVE ONLY.

REV	BY	DESCRIPTION	DATE

35 CHALTON STREET, NW1 1JD		
JOB TITLE		
ROBERT FRIEDMAN		
CLIENT		
PROPOSED PLANS: BASEMENT AND GROUND FLOORS		
DRAWING TITLE		
ZRP024	P2_100	SEPT 2015
JOB NUMBER	DRAWING NUMBER	DATE
FH	1:100 @ A3	
CREATED BY	SCALE	REVISION

ZRP

ARCHITECTS, DESIGNERS AND CONSTRUCTION CONSULTANTS

26 EXMOUTH MARKET, CLERKENWELL, LONDON EC1R 4QE
WWW.ZOOMROOMS.CO.UK
020 7278 7716
CONTACT@ZOOMROOMS.CO.UK

ZOOM ROOM PRODUCTIONS