


DO NOT SCALE THIS DRAWING
 WORK TO FIGURED DIMENSIONS ONLY
 ALL DIMENSIONS TO BE CHECKED ON SITE
 ANY DISCREPANCIES TO BE BROUGHT TO THE ATTENTION
 OF THE ARCHITECT

NOTES:

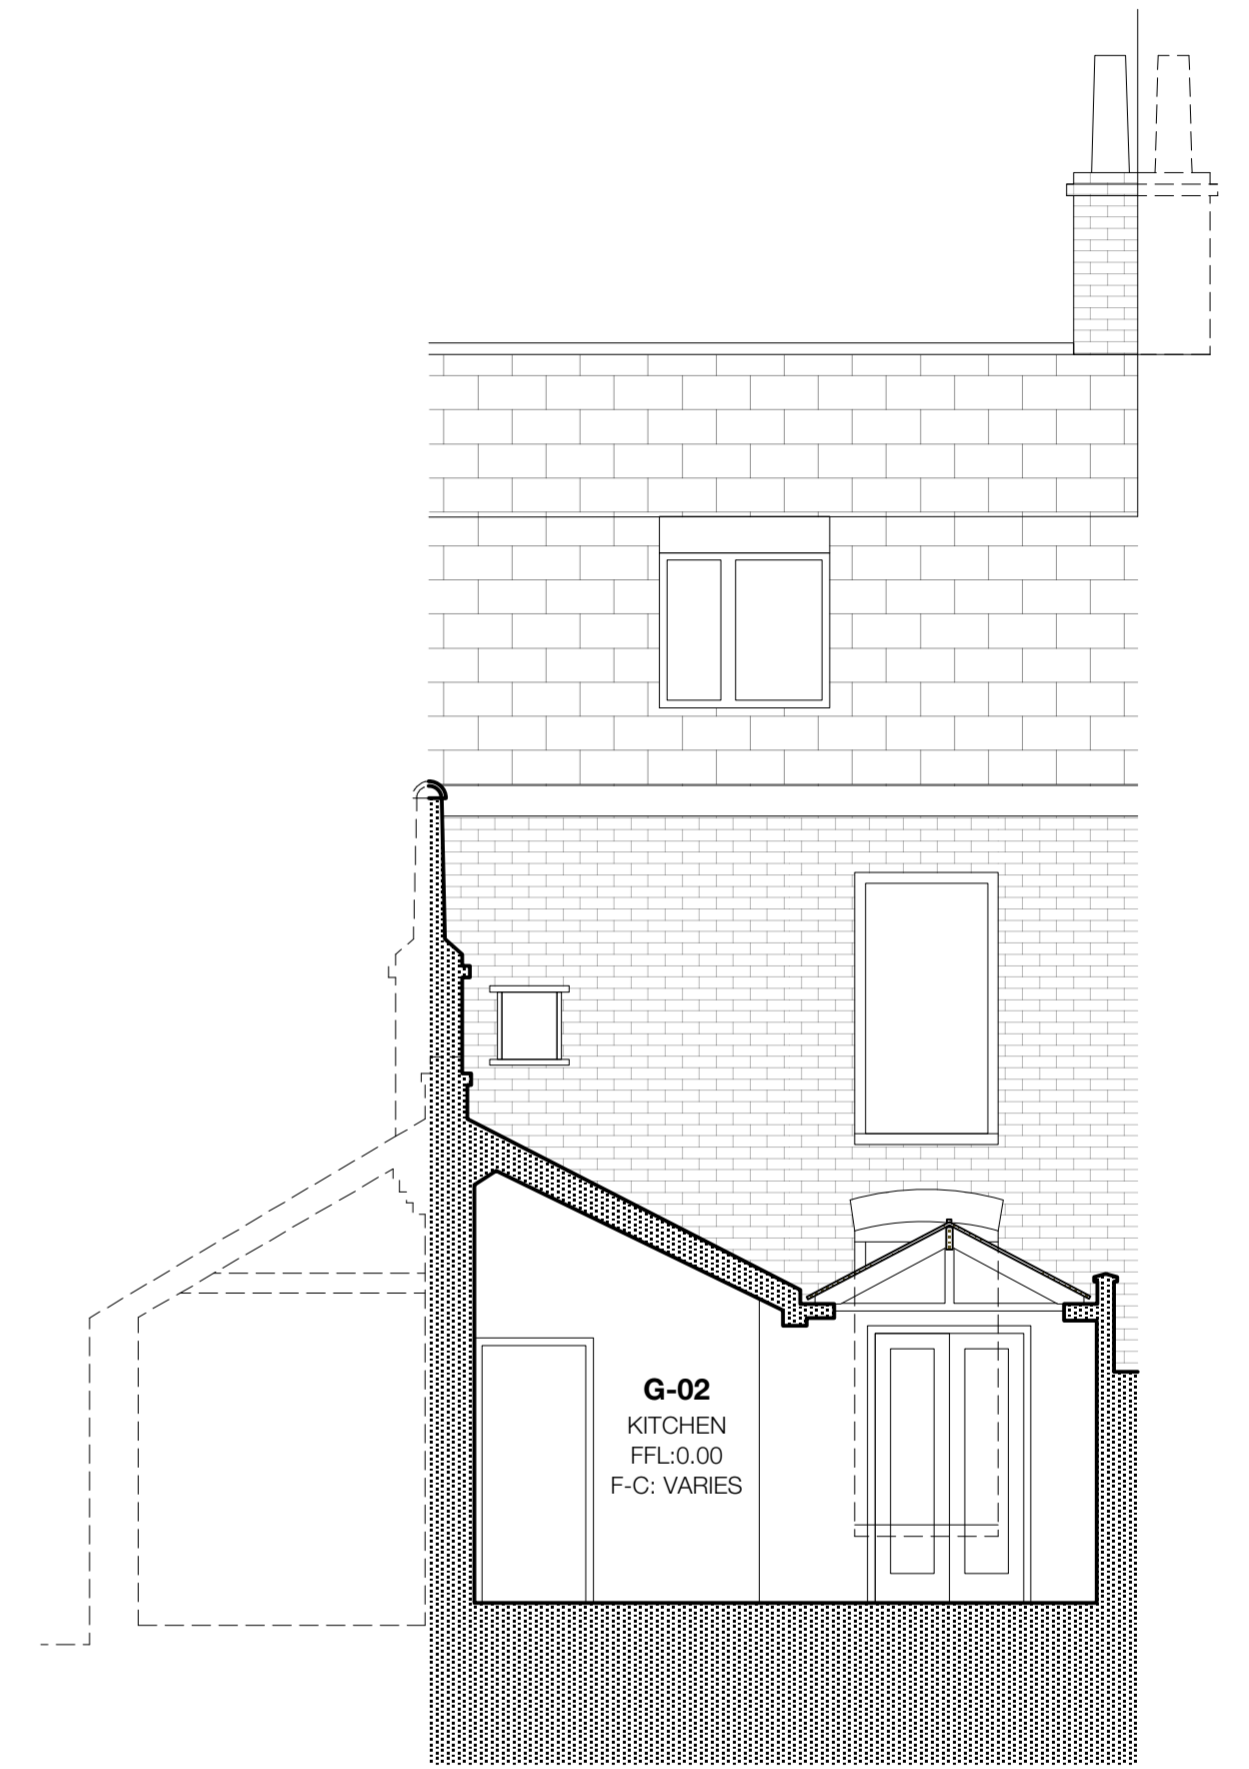

SECTION A-A



SECTION B-B