


- NOTES:**
1. ALL DIMENSIONS IN METRES UNLESS OTHERWISE STATED.
 2. DO NOT SCALE FROM THIS DRAWING FOR SET OUT PURPOSES.
 3. IF STATUTORY UNDERTAKERS PLANT IS INDICATED AS PRESENT WITHIN THE FOOTPRINT, EXCAVATION WILL TAKE PLACE USING APPROPRIATE AVOIDANCE TECHNIQUES.
 4. WHERE POSSIBLE ALL MATERIALS NOT BEING RE-USED ON SITE ARE TO BE REMOVED TO CONTRACTORS YARD FOR RECYCLING OR ENVIRONMENTALLY FRIENDLY DISPOSAL IN ACCORDANCE WITH ISO 14001.


KEY:

	LAMP COLUMN
	ROAD MARKING
	GULLY
	TELEPHONE BOX
	POST BOX
	TACTILE PAVING
	CYCLE STAND
	STATUTORY UNDERTAKERS COVER (TEXT MAY SHOW EC, ELEC, ER, FH, GV, IC, KO, MH, SC, SY, TC, UC or WM)

	REFUSE BIN
	TREE AND TREE PIT
	DUCTING
	POST
	BOLLARD
	SIGN POST
	PAY & DISPLAY MACHINE
	GUARDRAILING

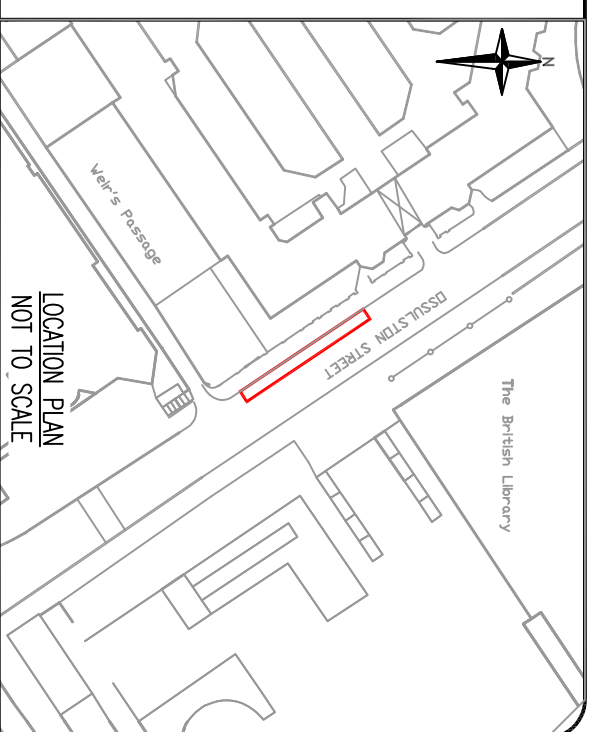

THE BRITISH LIBRARY

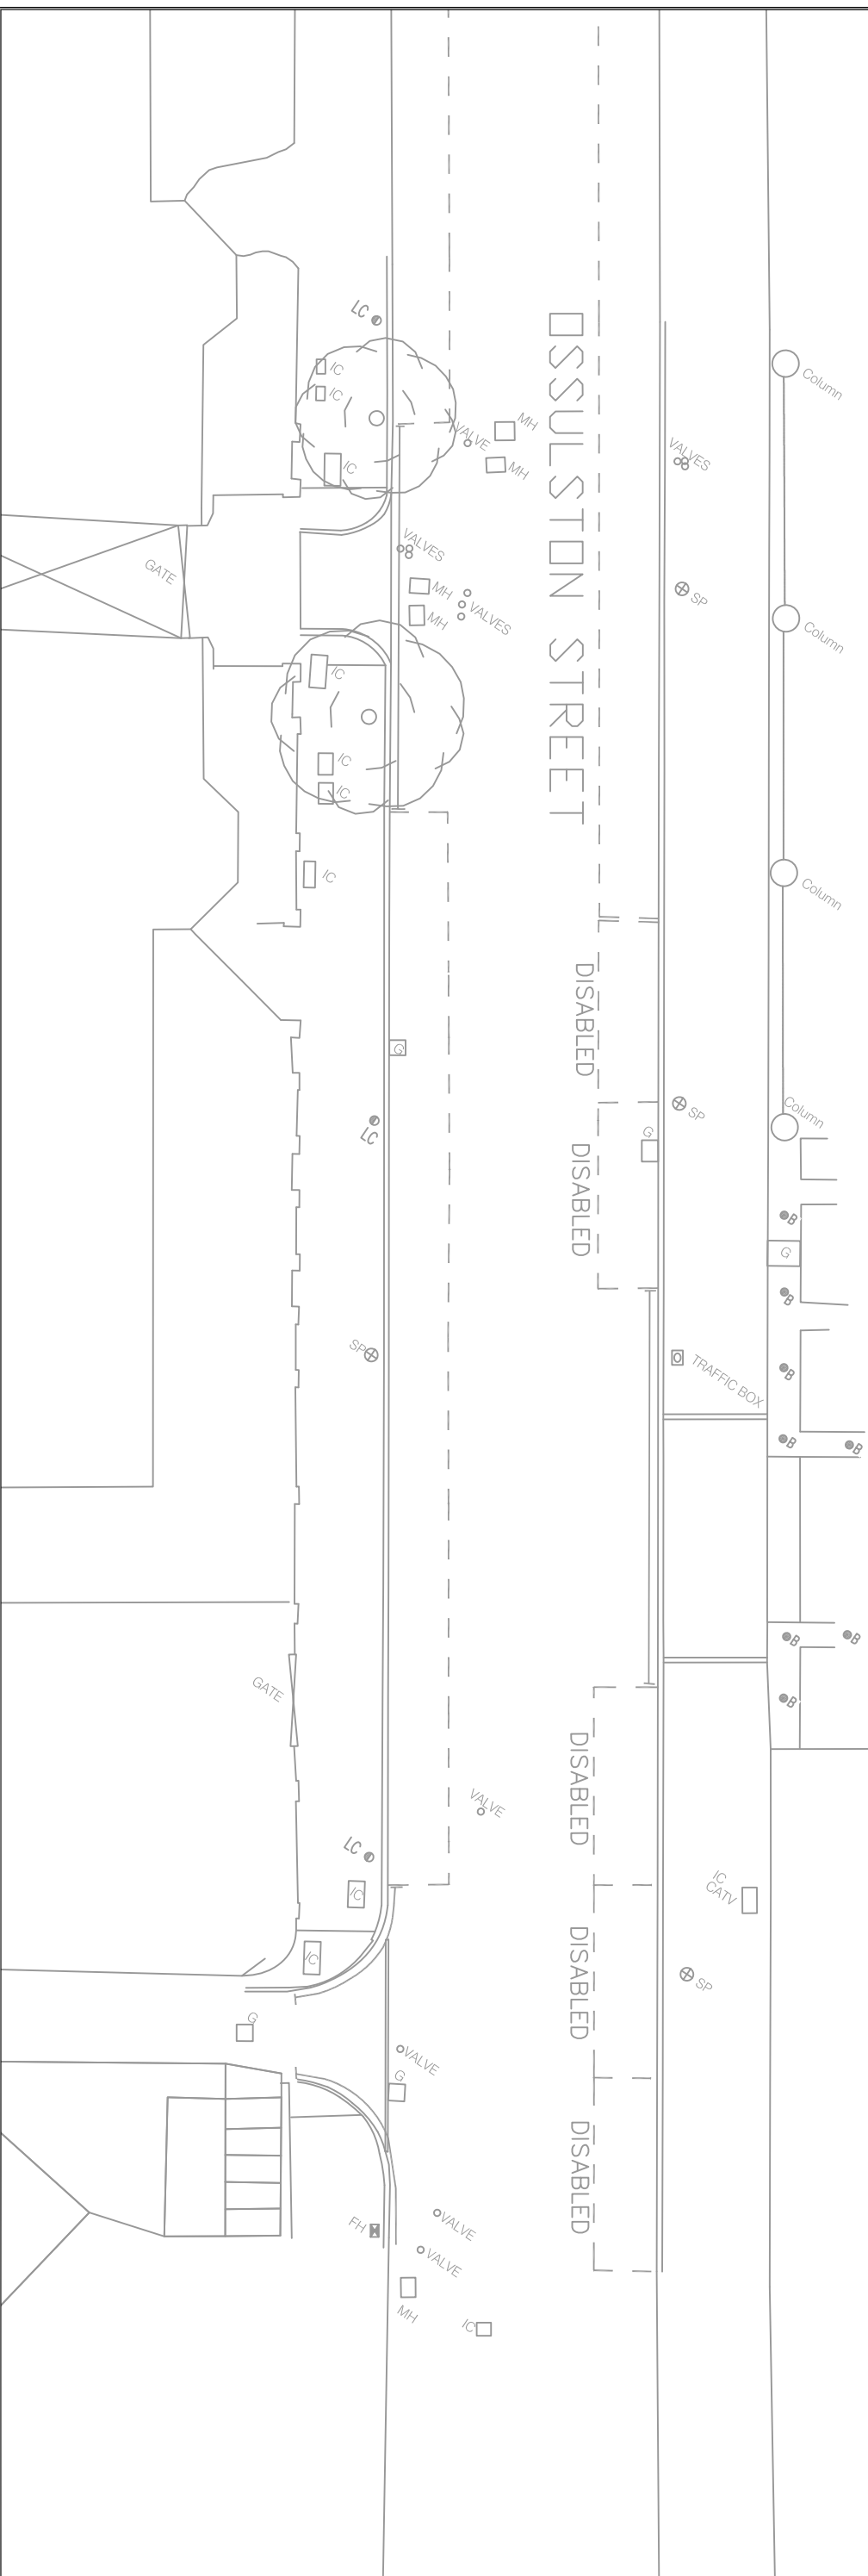

Surface Treatment
 Roads Directorate
 230 Blackfriars Road
 London
 SE1 8NW



Project
 SANTANDER CYCLES
 EXISTING LAYOUT
 OSSULSTON STREET

Borough
 CAMDEN
 Site No. CA161
 Date 15/09/15
 Scale 1:200 @ A3
 Dwg N° 02-615511-EX
 Status FOR INFORMATION

Rev	Date	Description	Drm	Chk	App

© Crown copyright and database right 2011 Ordnance Survey 100059371