


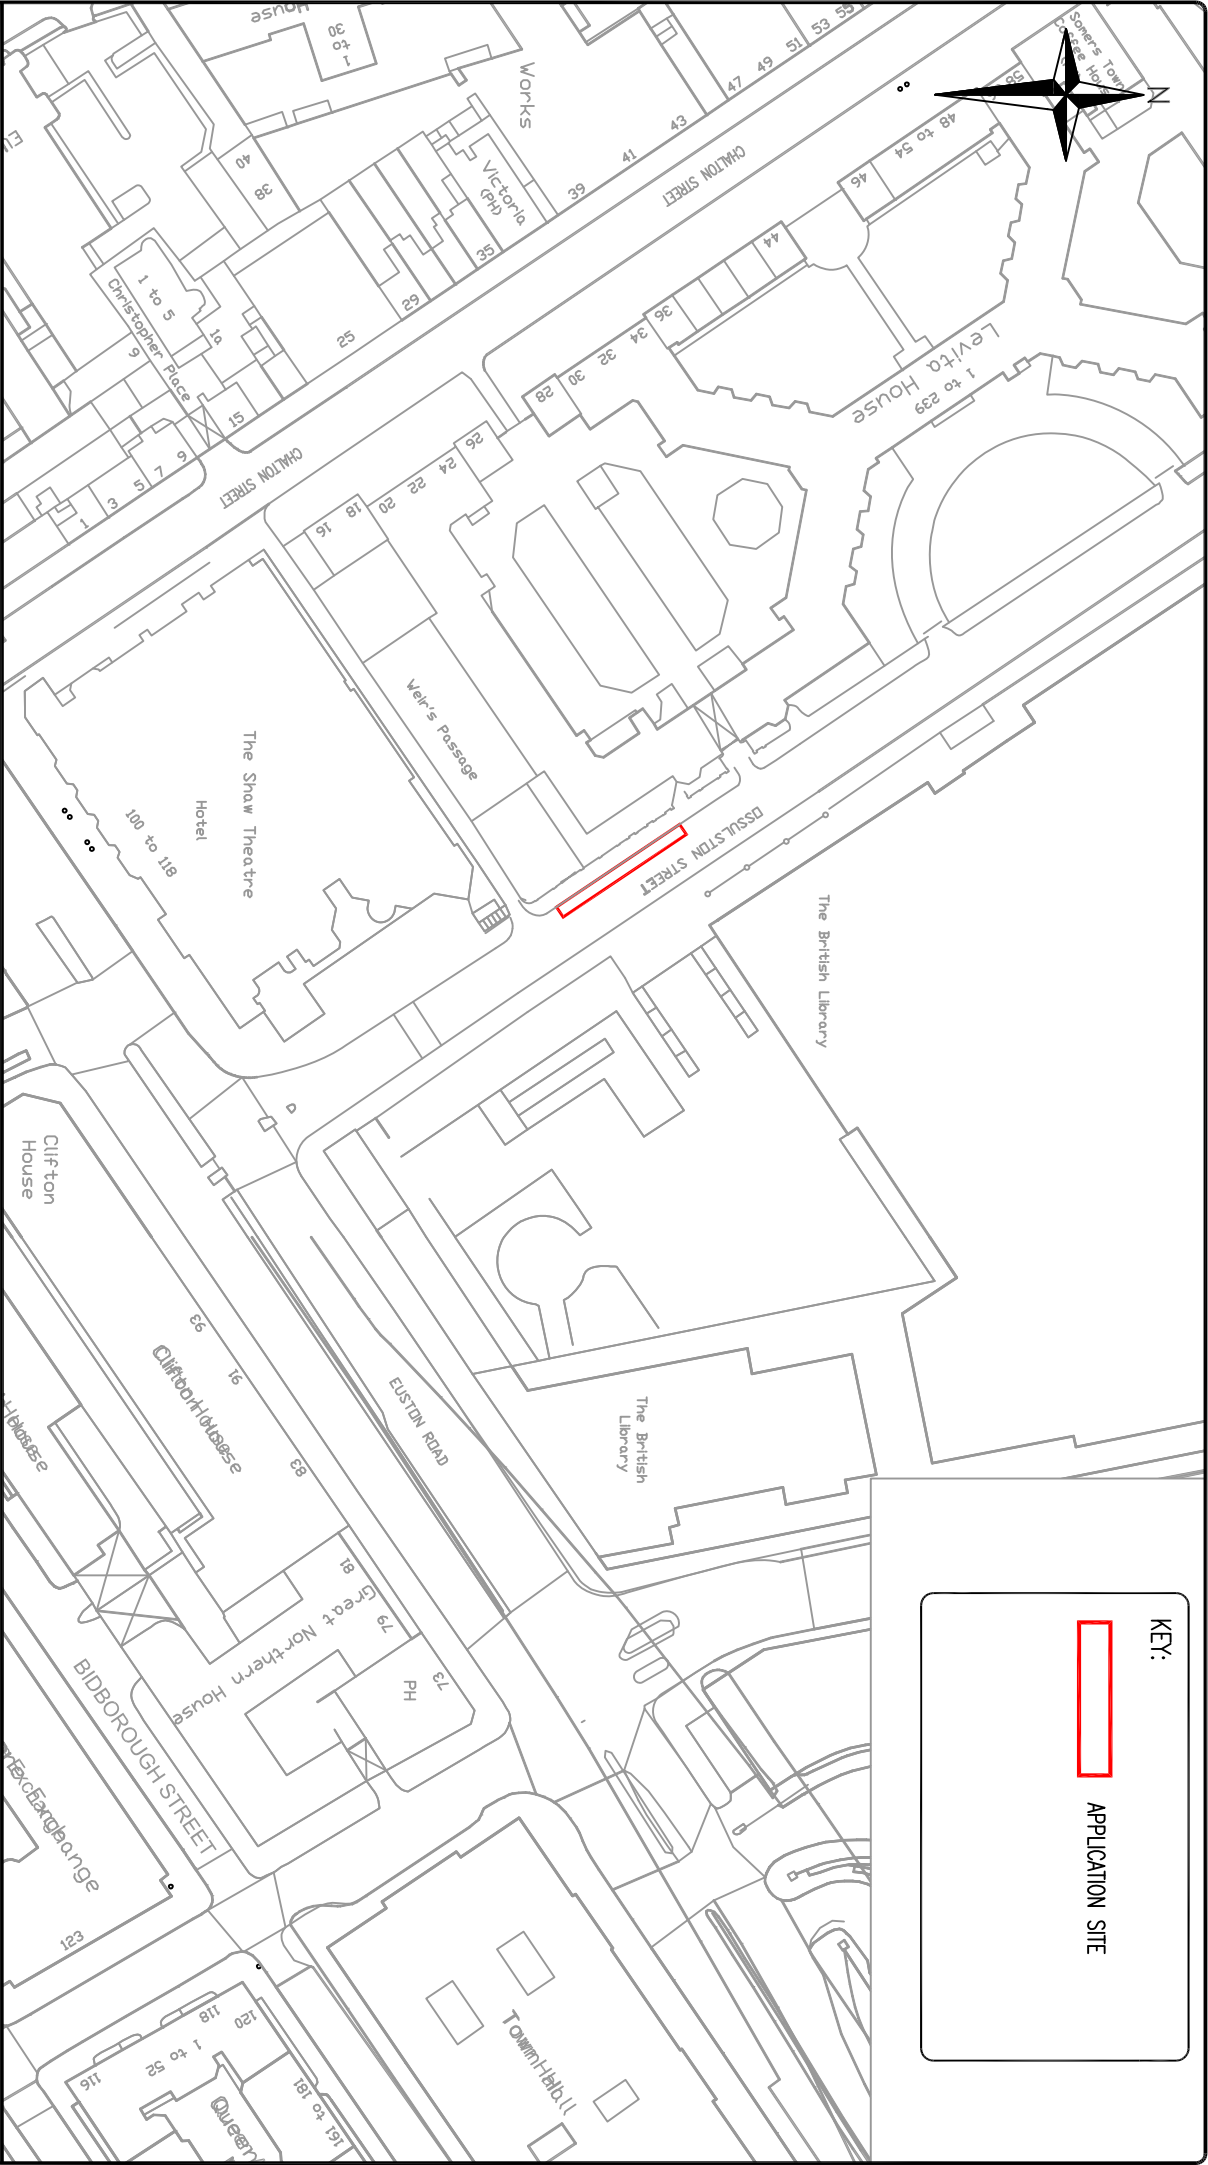

KEY:

APPLICATION SITE

Project	SANTANDER CYCLES									
	Drawing Title LOCATION PLAN OSSULSTON STREET									
Borough	CAMDEN									
	Site No. CA161									
Date	15/09/15	Scale	1:1250 @ A4	Dm	CEP	CHK	JJS	App	DR	Rev
	Dwg No. 02-615511-LOC									
Status	FOR APPROVAL									
Rev	Date	Description	Dm	CHK	App					

SANTANDER CYCLES

230 Bricklayers Road

London

SE1 8NW

SANTANDER CYCLES

Roads Directorate

230 Bricklayers Road

London

SE1 8NW