



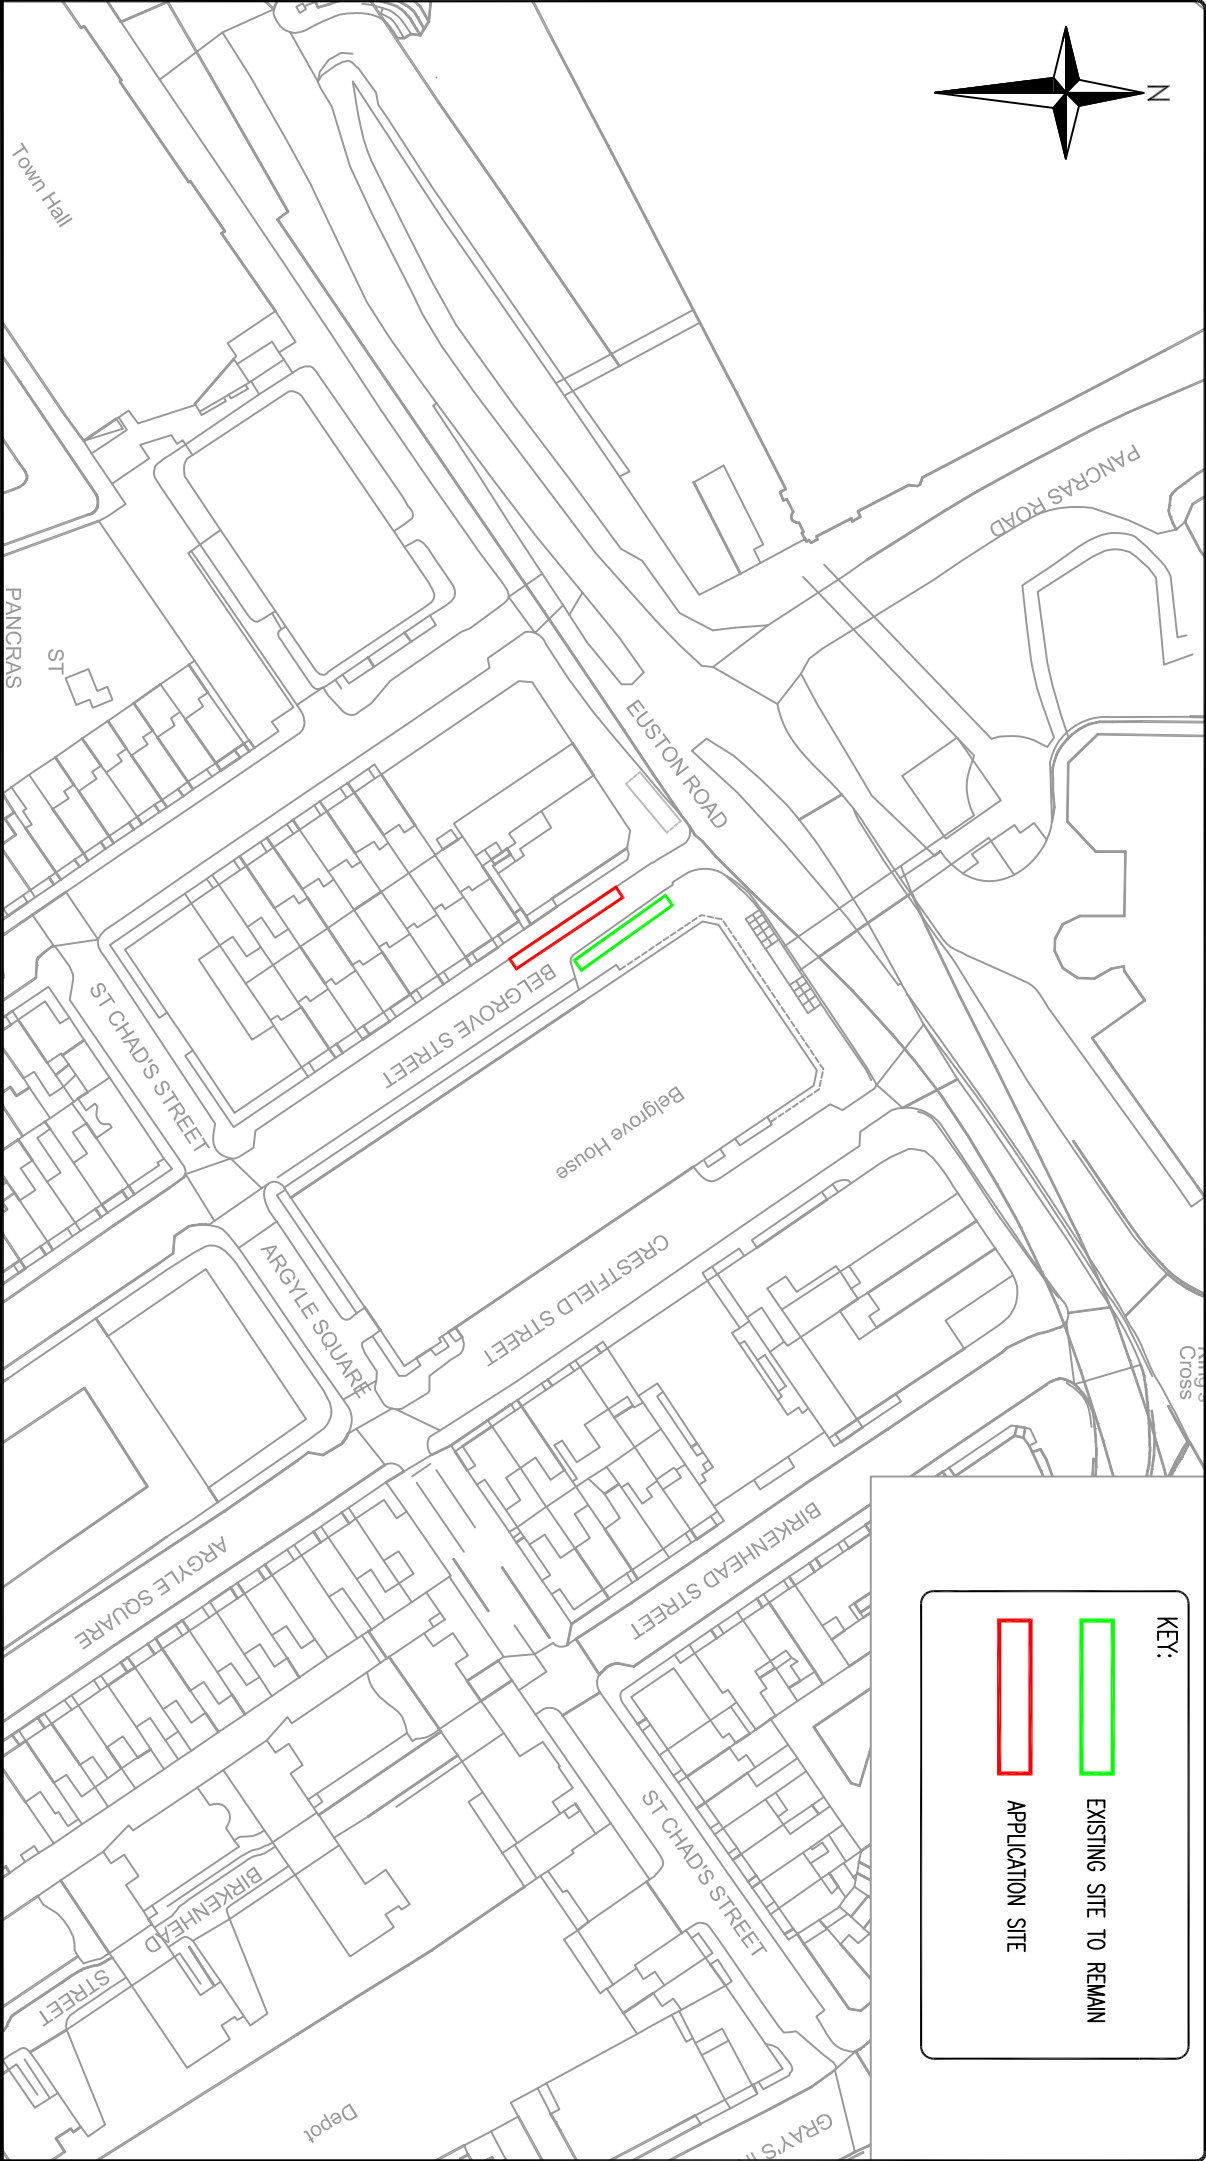

KEY:

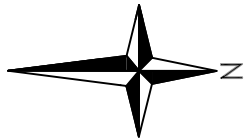

EXISTING SITE TO REMAIN



APPLICATION SITE



Roads Directorate



230 Bricklayers Road
London
SE1 8NW



Project

SANTANDER CYCLES

Drawing Title

LOCATION PLAN
BELGROVE STREET EXTENSION

Borough

CAMDEN

Site No.

CA035E

Date

15/09/15

Scale

1:1250 @ A4

Dm

CEP

Chk

JJS

App

DR

Rev

Date

Description

Dm

Chk

App

Status

FOR APPROVAL

Drawn, compiled and checked (sign) 2011, Version: 10003971