



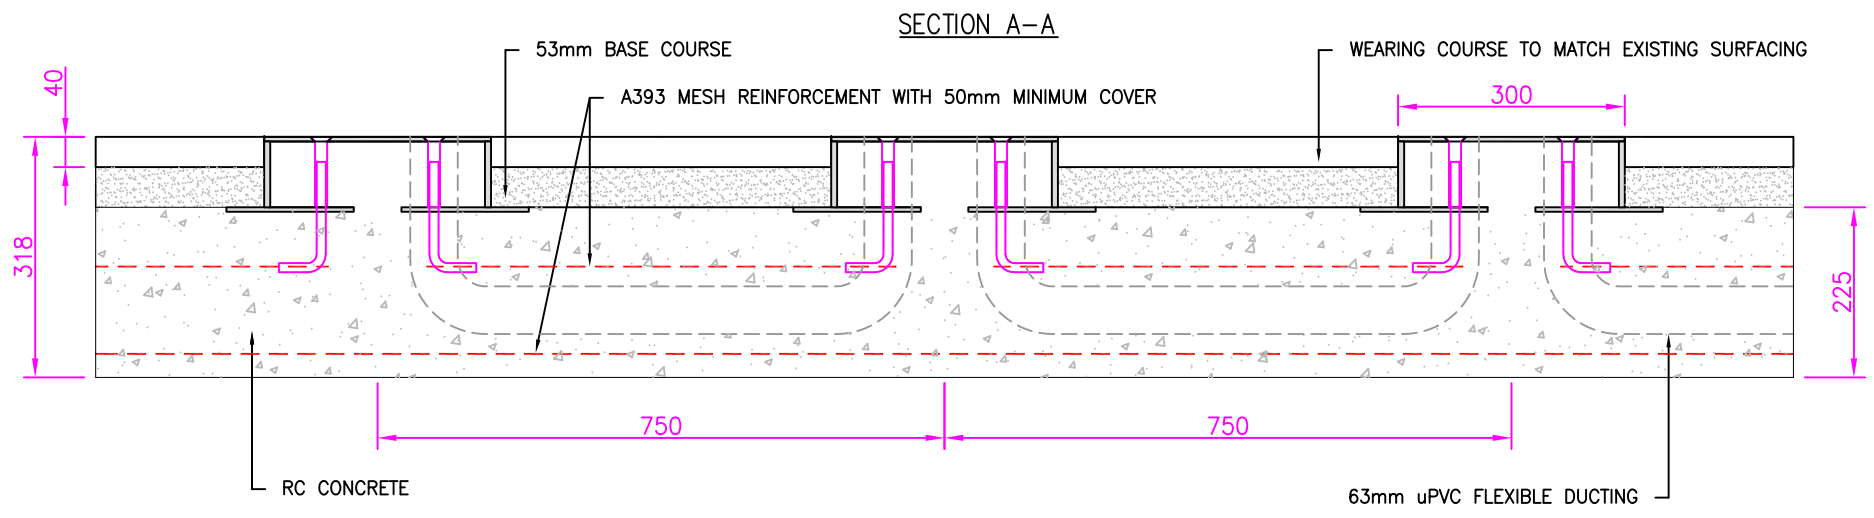

DOCKING POINT BOX  
CONSTRUCTION DETAILS - (SCALE 1:10)

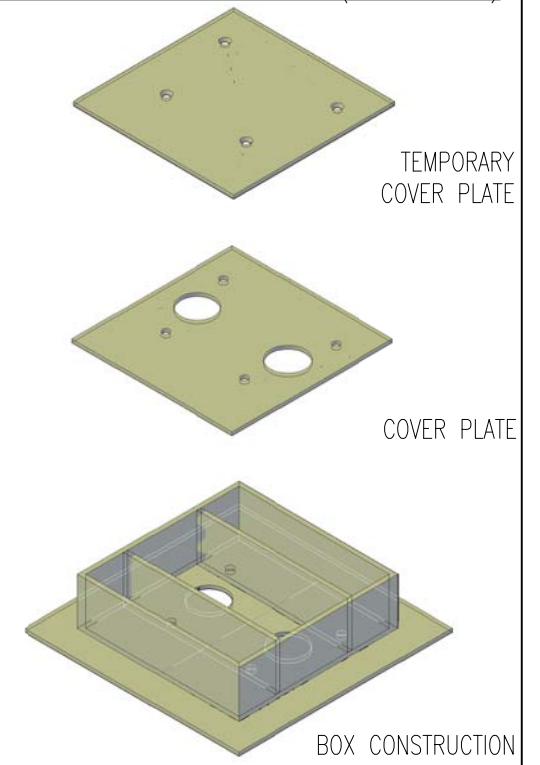

 Roads Directorate  
 Traffic Design Engineering  
 230 Blackfriars Road  
 London  
 SE1 8NW



project	SANTANDER CYCLES
drawing title	Standard Linear Foundation Carriageway
borough	-
site no.	-

date	scale	drn	chk	app
22/10/12	1:10 @ A3	AH	DP	AS
Dwg N°	TDE-CW-01-PL			
status	FOR INFORMATION			

Rev	Date	Description	Drn	Chk	App
B	07/05/15	ADDRESS AND LOGO CHANGED	CEP	JJS	DR
A	29/11/12	MINOR AMENDMENTS	JMG	AB	AS