


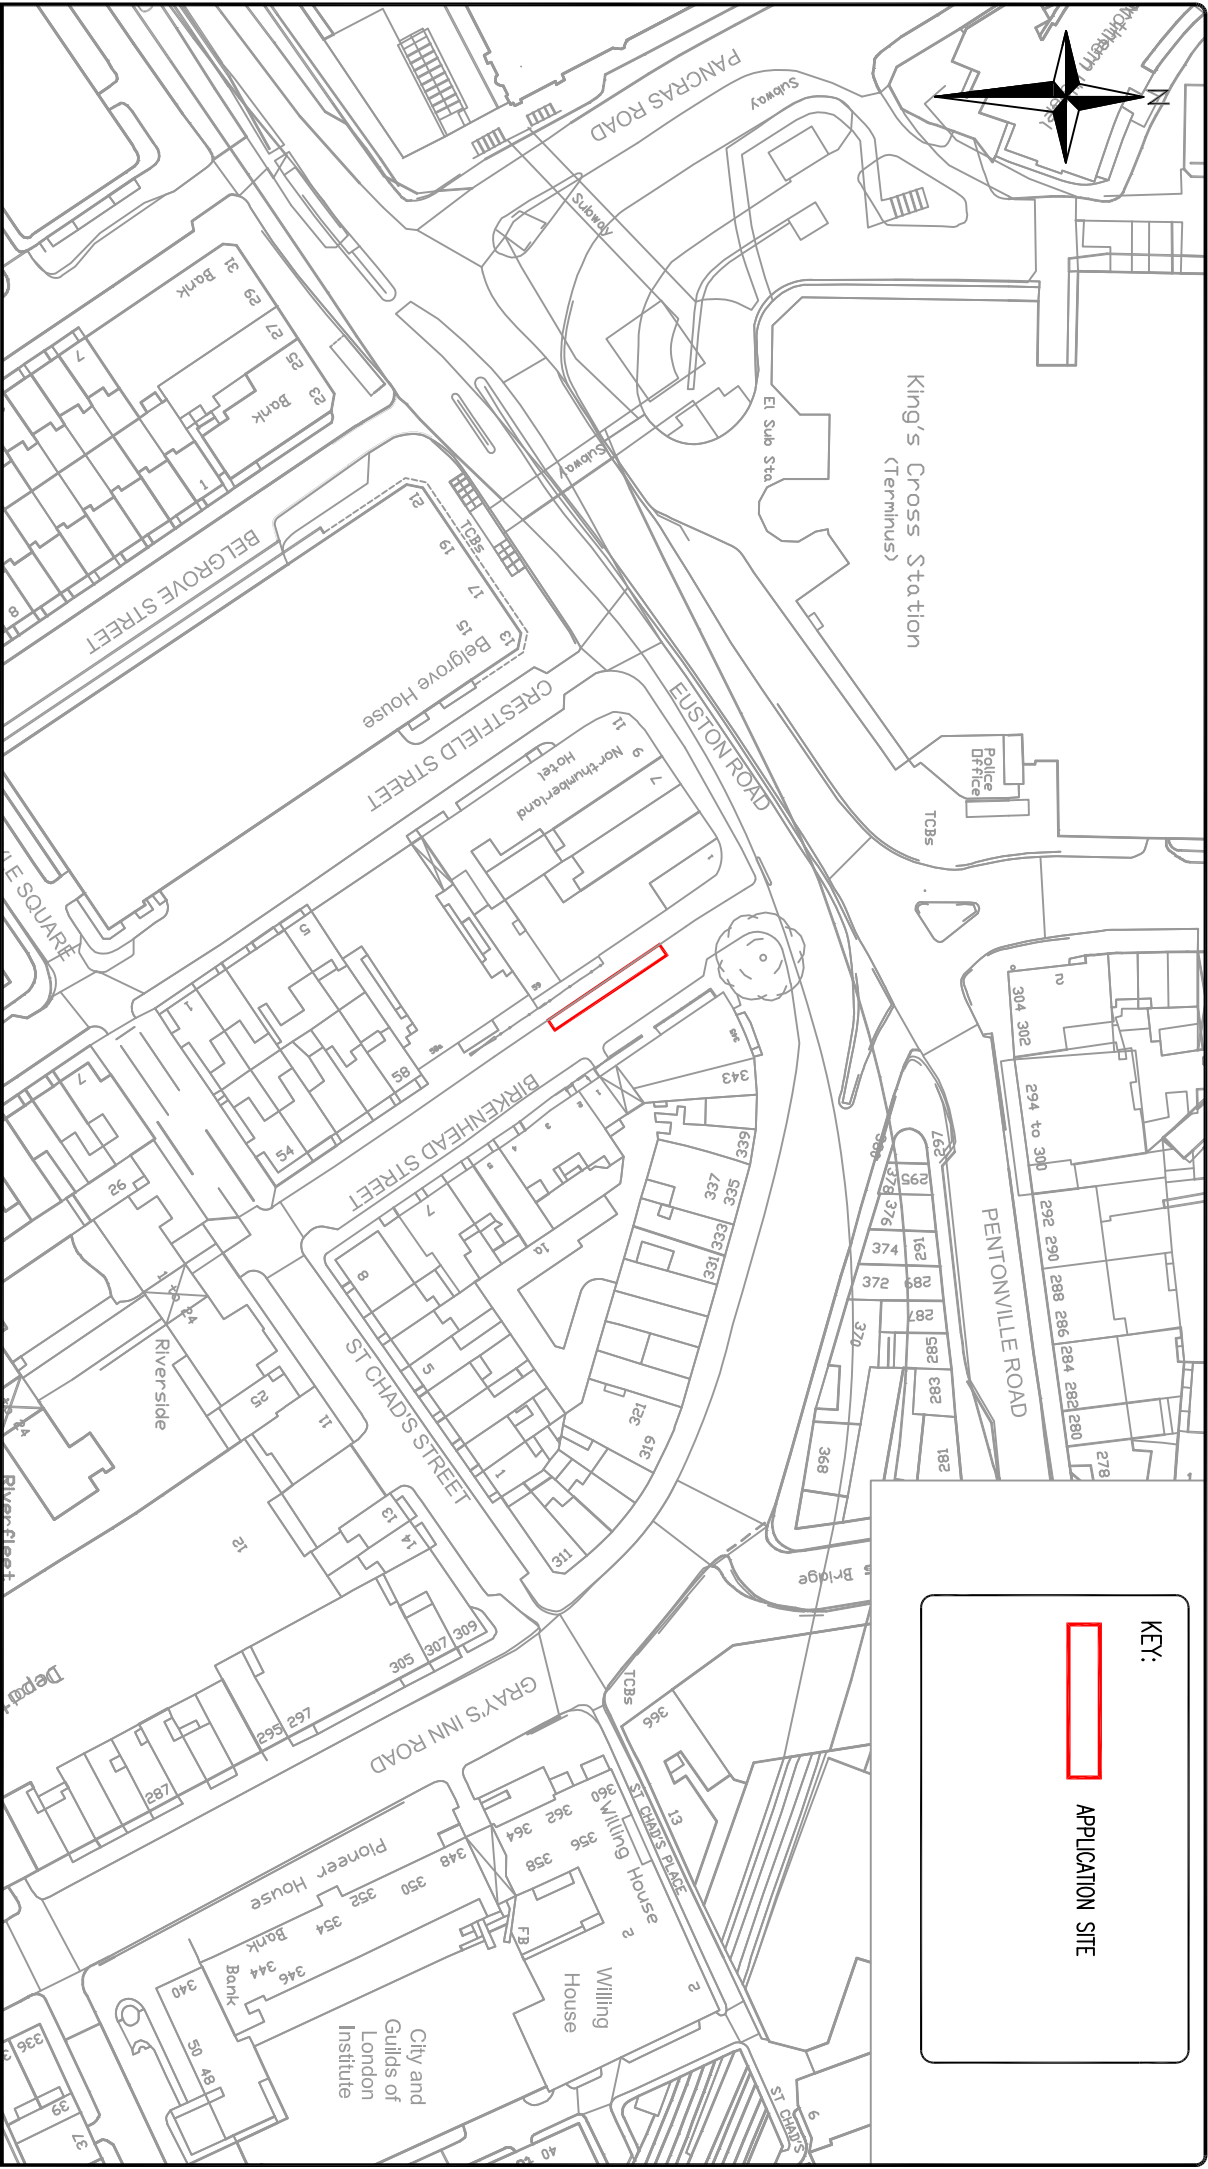

1001

 Roads Directorate 230 Blackfriars Road London SE1 8NW		Project	SANTANDER CYCLES	Borough	CAMDEN	Site No.	CA1 65	Date	Scale	D/m	Chk	App	Rev	Rev	Date	Description	D/m	Chk	App
Drawing Title		LOCATION PLAN BIRKENHEAD STREET						15/09/15		1:1250 @ A4		CEP		JJS		DR			
				Status		FOR APPROVAL						—							
Drawn copyright and database rights 2011 Ordnance Survey 10003971																			