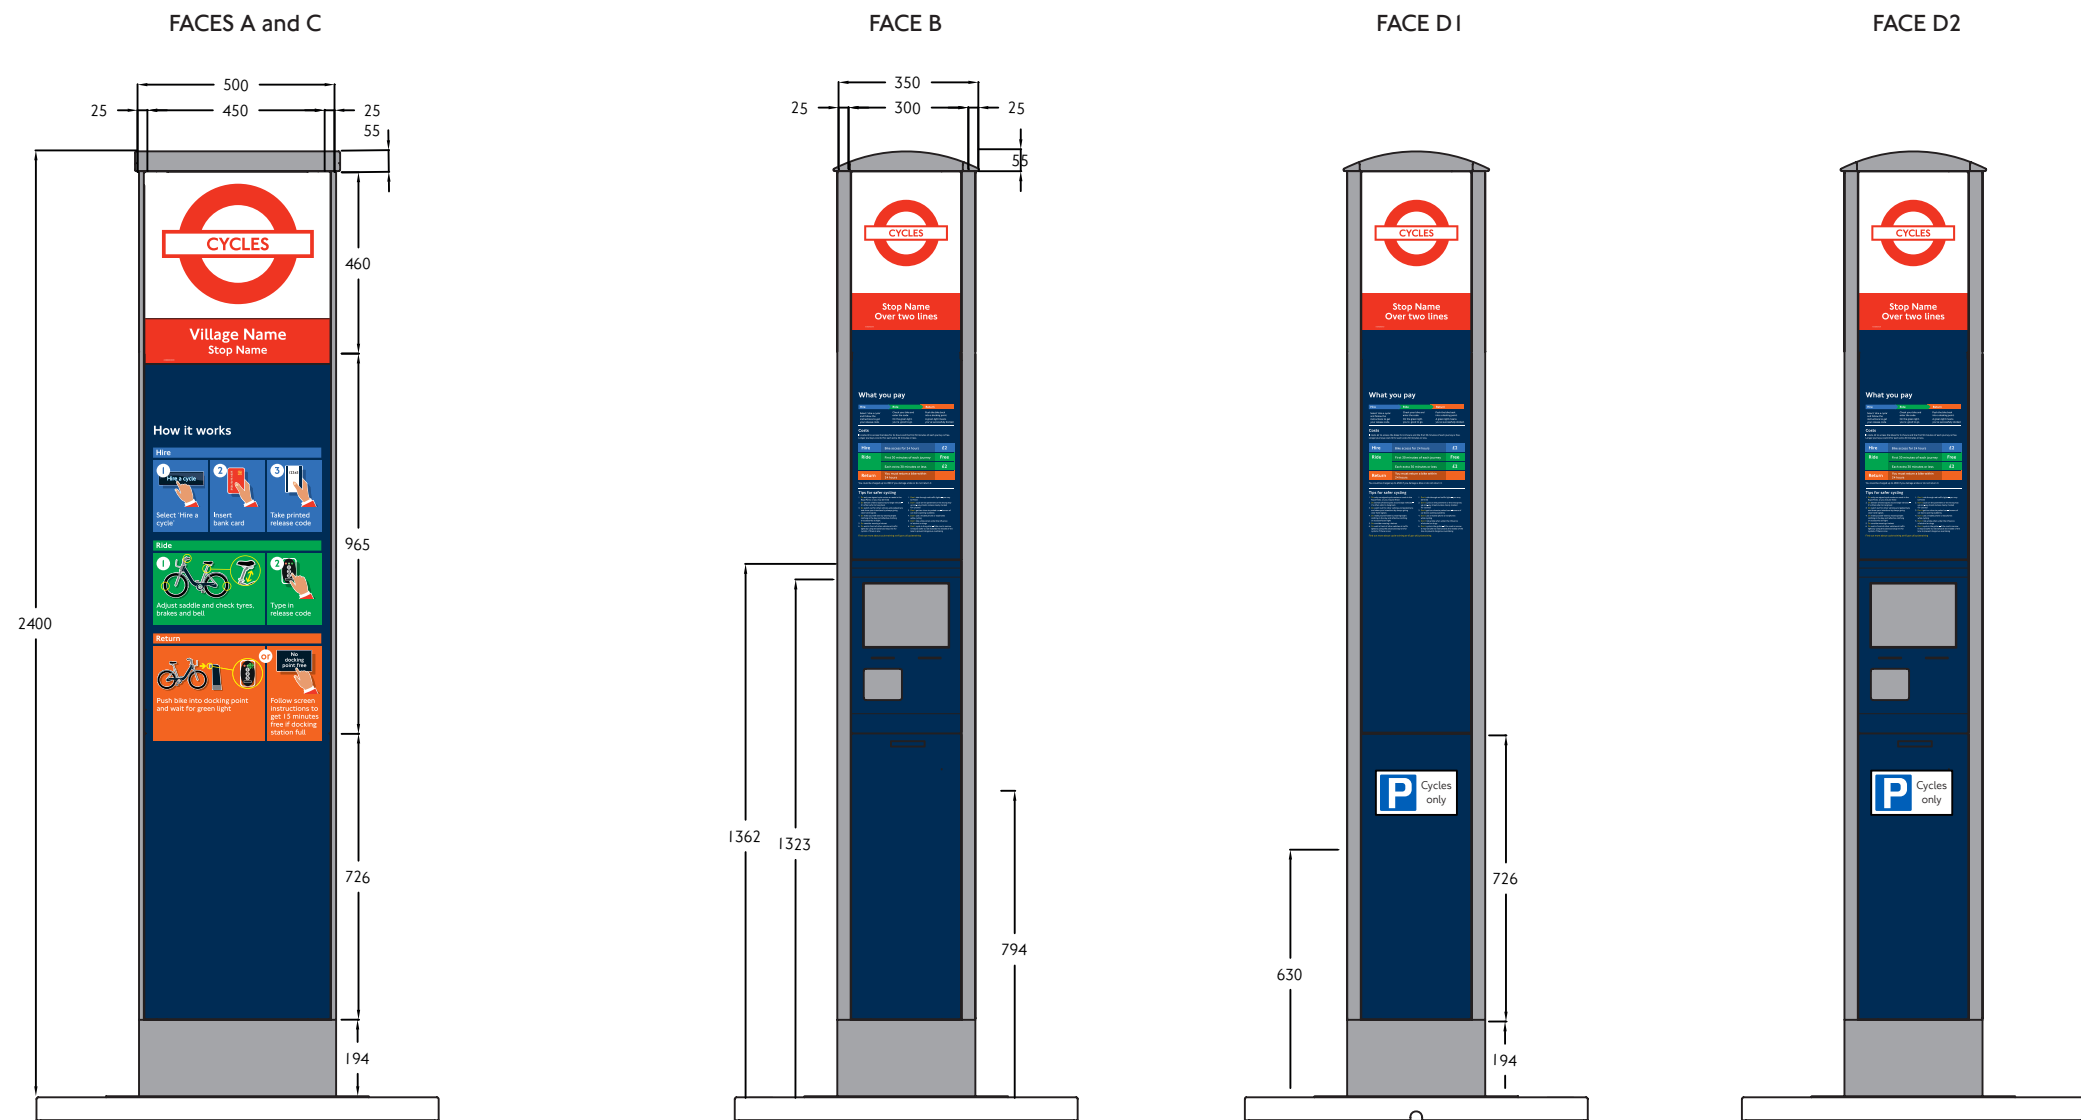


MATERIALS:

Housing, panels and doors:
Gravity cast aluminium, powder coated with graffiti resistant coating

Mapping, information and roundel panels:
Toughened glass

Top Cap:
Thermoplastic moulding

COLOUR REFERENCES:

Roundel and stop name panel:
M: 93, Y: 100

Stop name:
White

Terminal body:
NCS S 8010- R9OB
(Pantone 296C dark Blue)

Roundel panel background:
NCS S 0500-N (white)

Terminal Trim and Cap/Top:
Silver Grey RAL 9007

NOTE:
For larger or busier docking stations, Faces A & C (Mapping) and Faces B & D2 (registration/payment functionality).

For smaller, less busy docking stations, faces A & C (Mapping), Face B (registrations/payment functionality), Face D I, additional information.



TERMINAL DESIGN

SANTANDER CYCLES

- NOTES:
- All dimensions in millimetres
 - For foundations see separate drawing

SITE NAME
VARIOUS

Drawn SH
Checked GM

Scale 1:20 @ A3
Date: 17/03/11

JITL NO. ALL
BOROUGH ALL
POSTCODE ALL

Drg. No. CHS_2_T
File Path & Name
Rev. 5