




© WCEC ARCHITECTS - DISCLAIMER  
 This drawing is copyright and shall not be reproduced or used for any other purpose without the written permission of the Architects.  
 It is the contractors responsibility to ensure full compliance with the Building Regulations.  
 Do not scale from this drawing, use figured dimensions only.  
 It is the contractors responsibility to check and verify all dimensions on site.  
 Any discrepancies to be reported immediately.  
 IF IN DOUBT ASK.  
 Materials not in conformity with relevant British or European Standards/Codes of practice or materials known to be deleterious to health & safety must not be used or specified on this project.  
 Materials known to contain asbestos contaminated materials (ACM's) in the manufacture or installation process have not been specified and must not be used on this project.

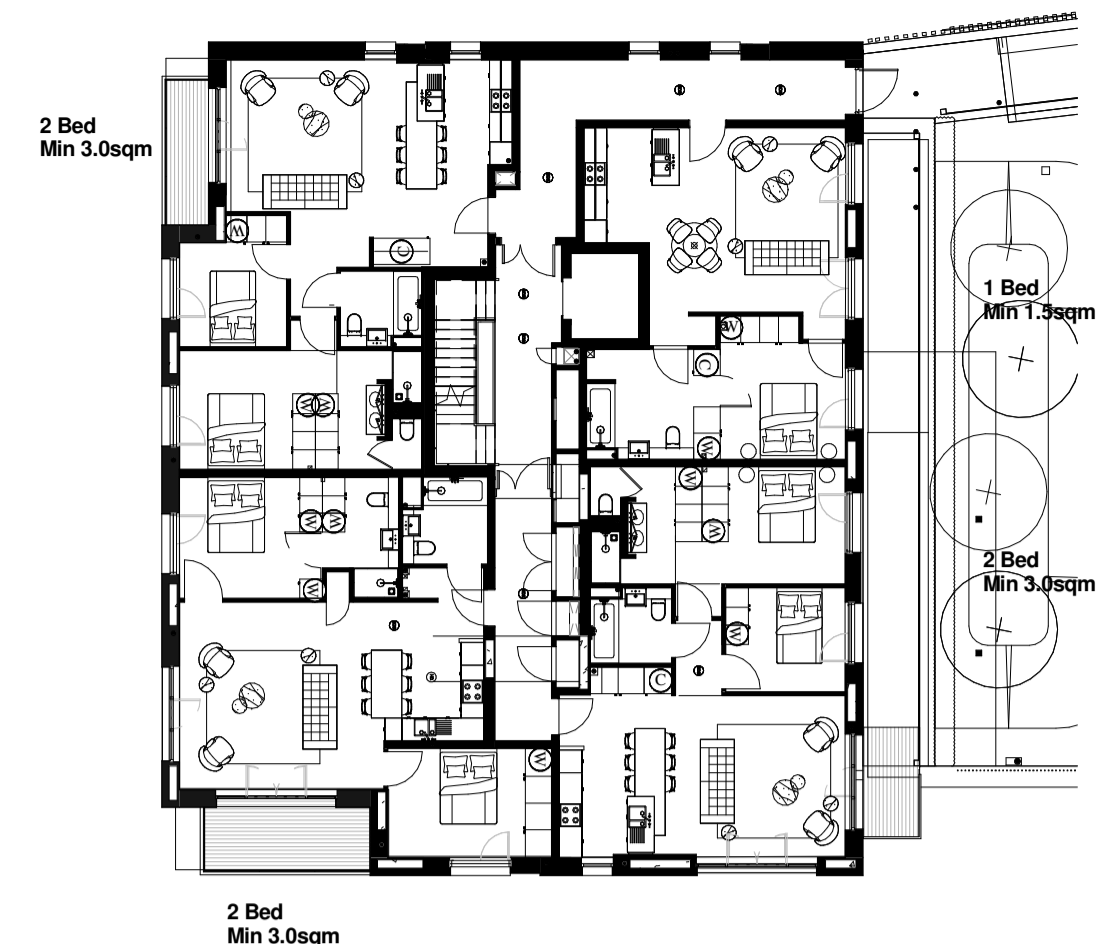

**Block D 01 Private Space**  
 1 : 200

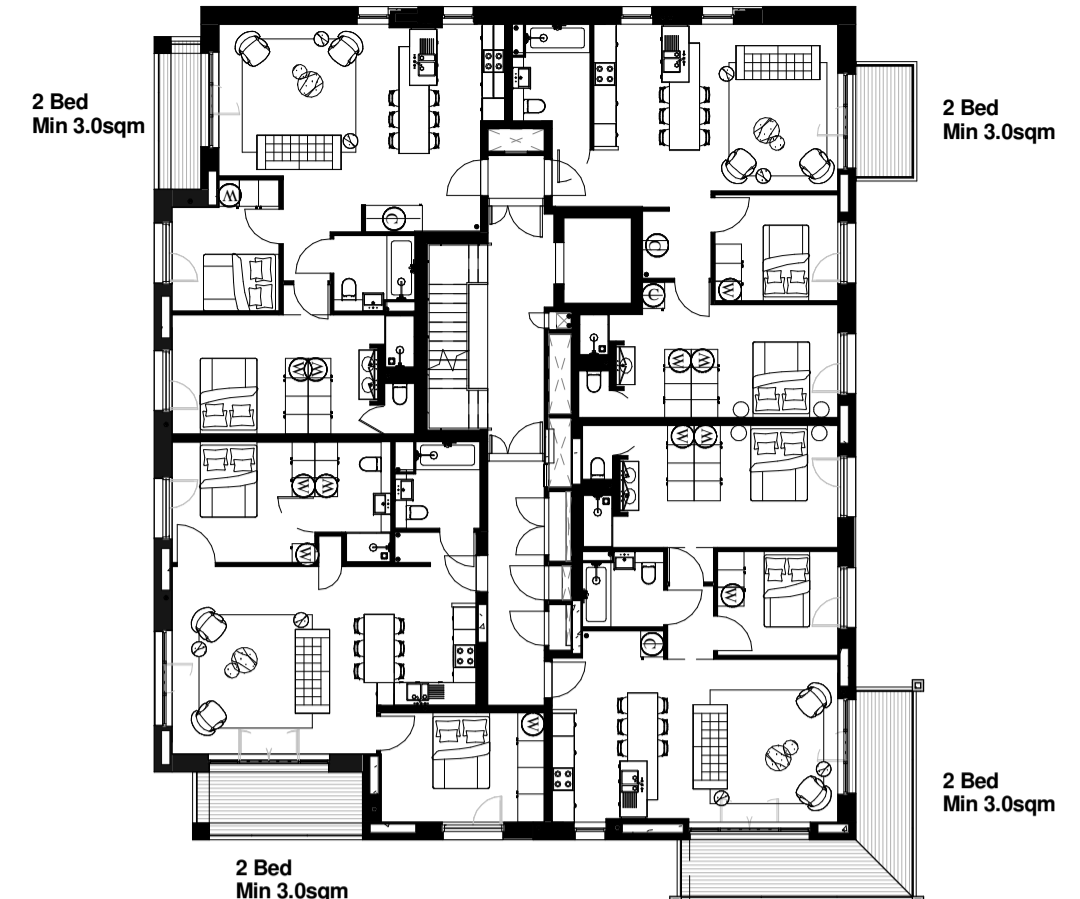

**Block D 02 Private Space**  
 1 : 200

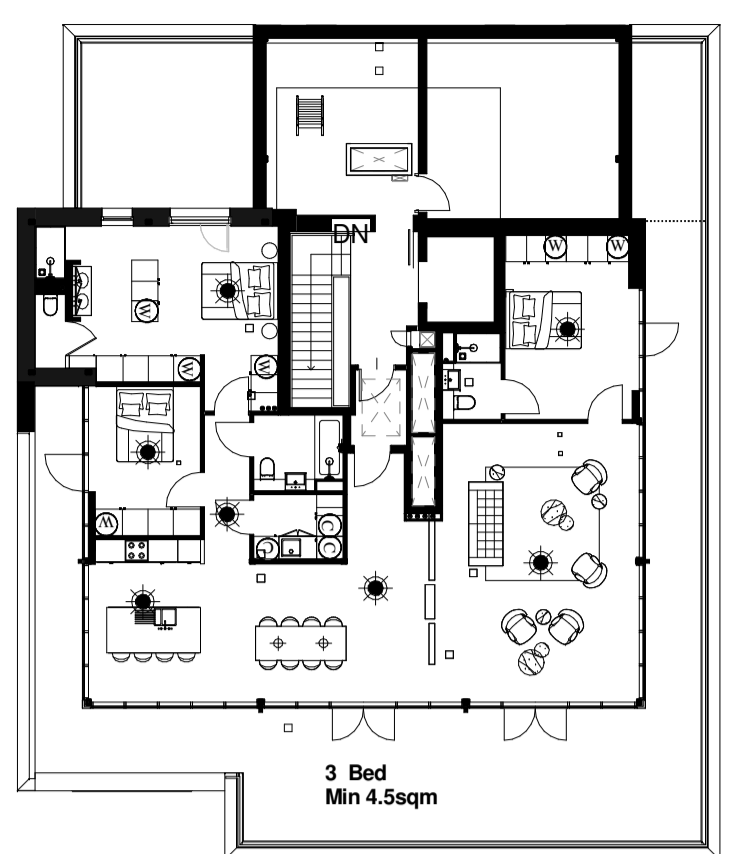


**Block D 11 Private Space**  
 1 : 200



**Decking Material**  
 Plastrex Ltd, ref Elegro Board

**Notes**


- The doors to the Private Space are to have a level access over the threshold. Any threshold strip to be maximum 15mm. Any upstand greater than 5mm to be chamfered.
- Doors to the Private Space to have a clear opening width of at least 800mm measured in accordance with Figure 11 of BS 8300:2009.
- Doors to have opening furniture specified in accordance with Section 6.4 of BS 8300:2009.
- Minimum depth and width of all balconies and other private external spaces to the Affordable and Shared Ownership Units (Blocks E, F & G) be 1500mm.
- Doors to Private Space to have minimum 300mm nib on pull side of doors.

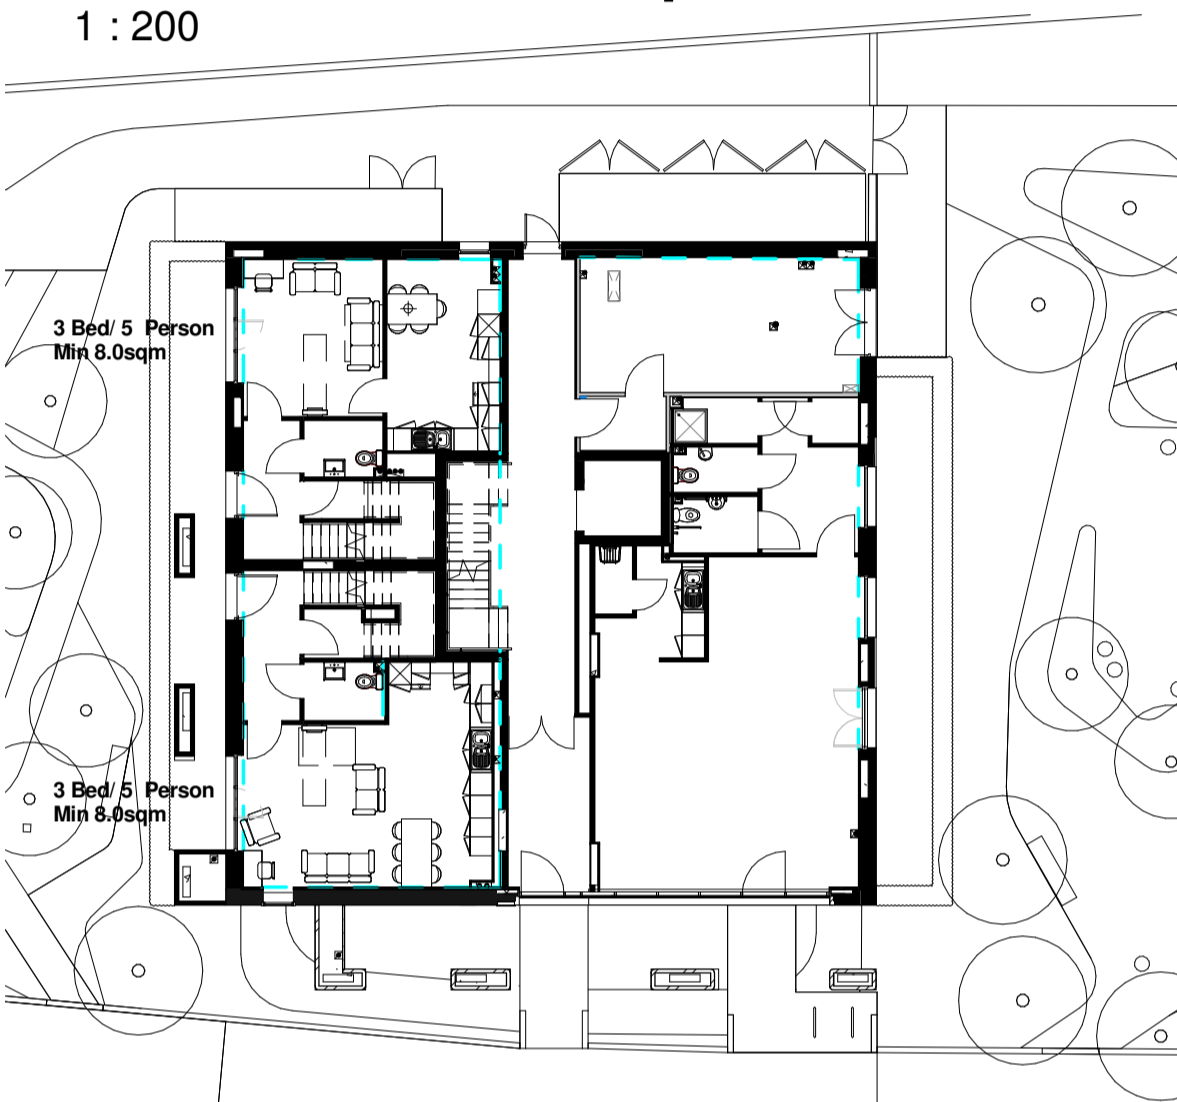


**Block E 00 Private Space**  
 1 : 200




**Block E 01 Private Space**  
 1 : 200

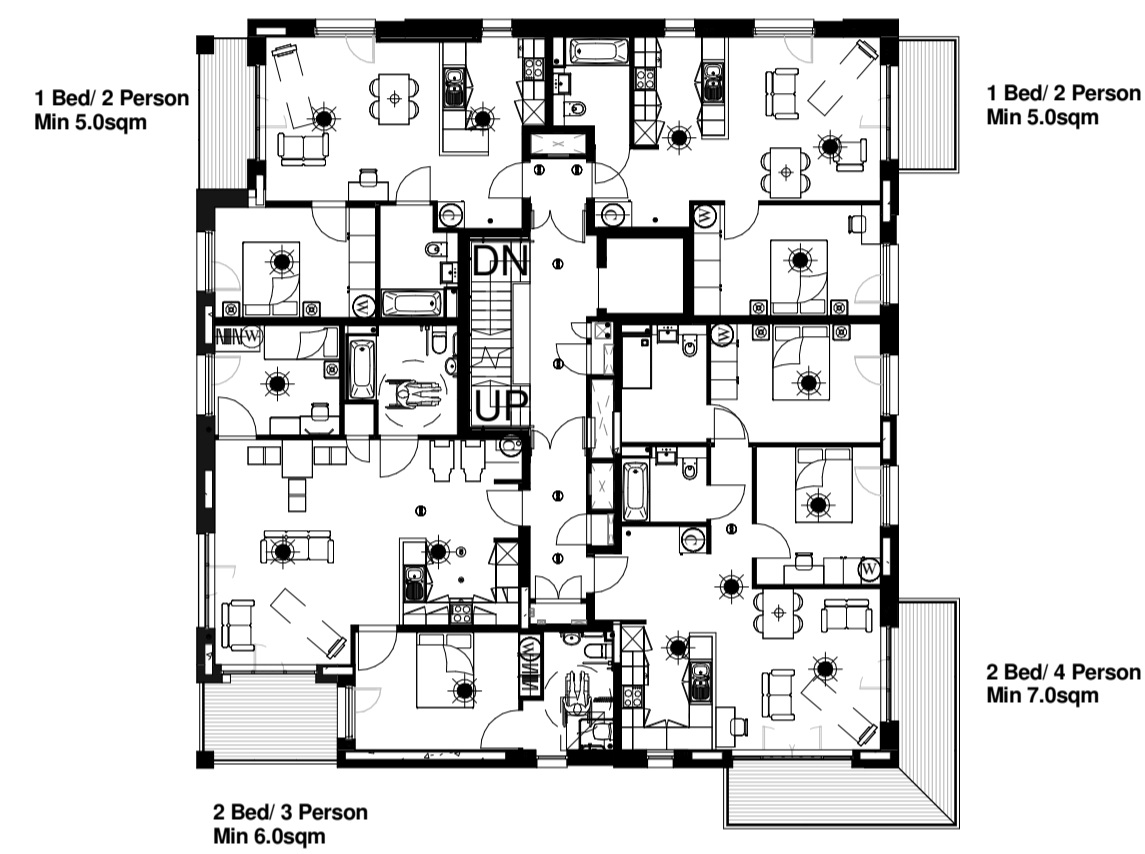


**Block E 02 Private Space**  
 1 : 200

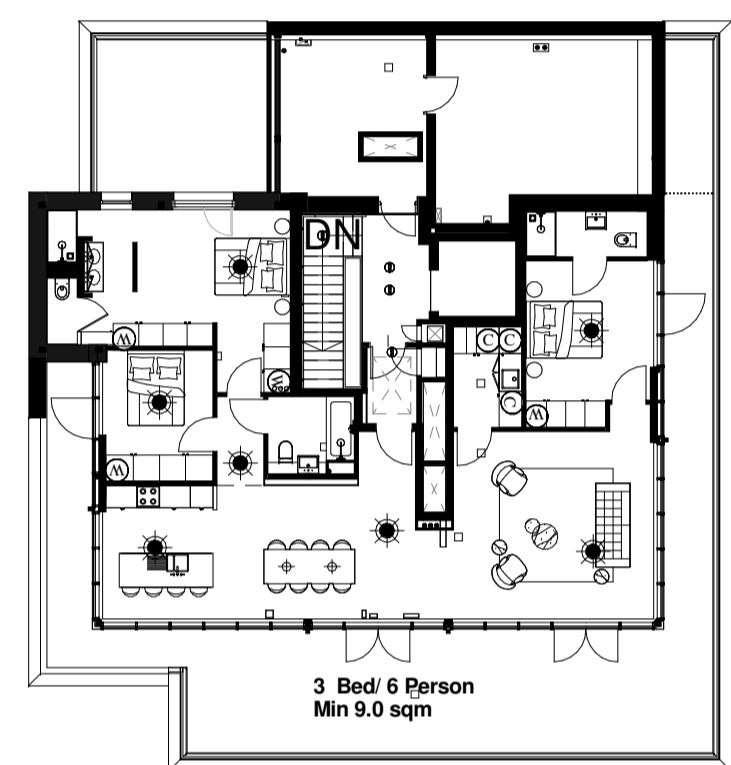


**Block E 10 Private Space**  
 1 : 200

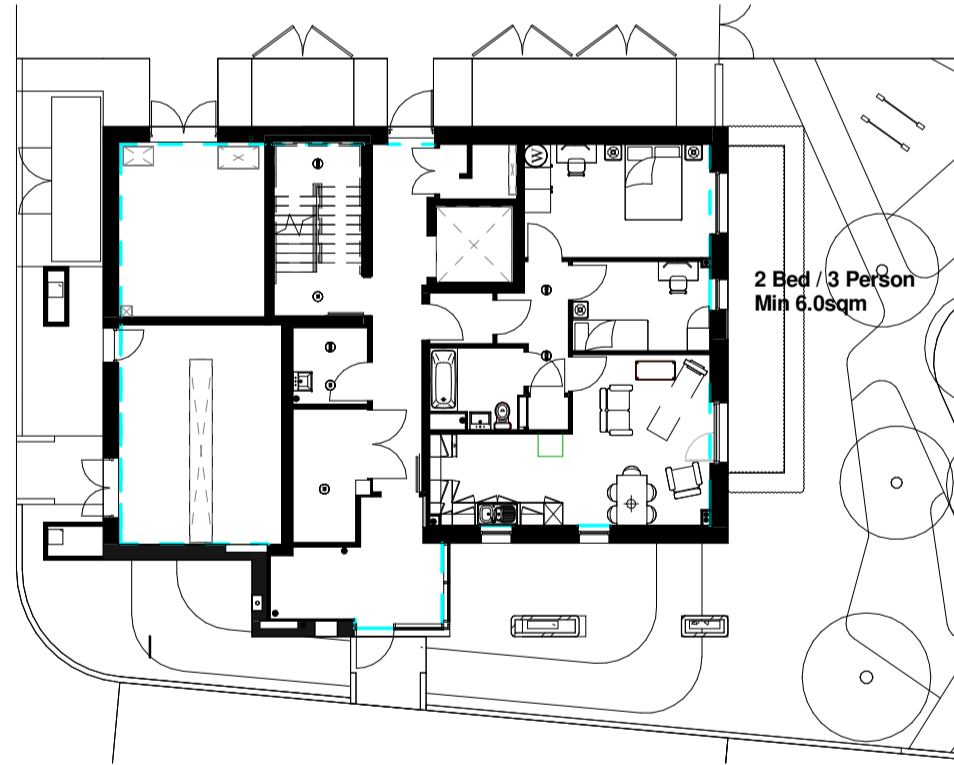

**Block F 00 Private Space**  
 1 : 200

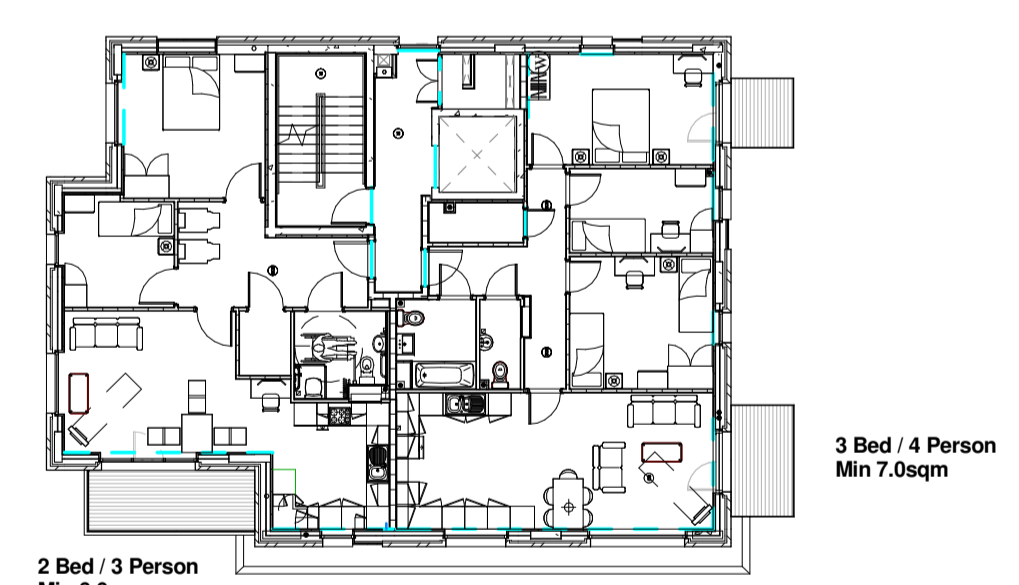

**Block F 01 Private Space**  
 1 : 200

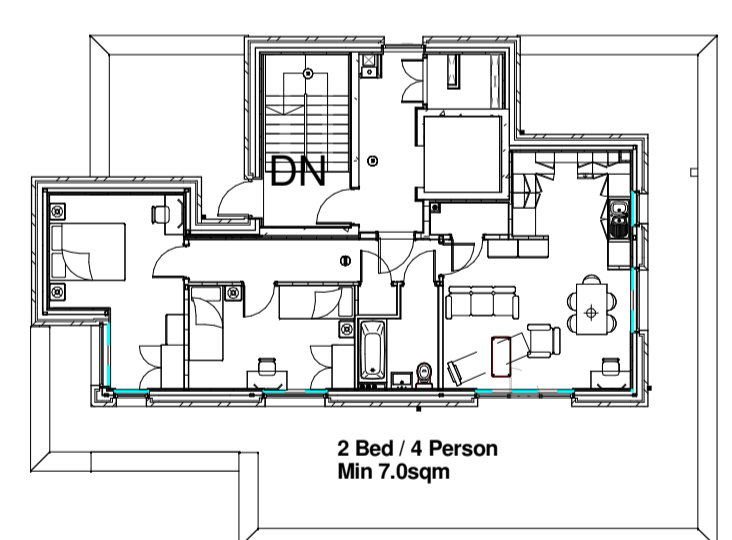

**Block F 07 Private Space**  
 1 : 200



**Image of cladding showing secret fixed system**

B	28.09.15	Image of Secret Fixing added.	DRJ	JA
A	24.09.15	Balcony and Terrace Decking finish material amended	DRJ	JA
No	Date	Description	By	Ckd



PROJECT  
 West Hampstead Square


TITLE  
 Private Space - Blocks D, E, F & G

DRAWING STATUS  
 Construction


DRAWN	Author	CHECKED	Checker
SCALE	1 : 200 @ A1		
DATE	05/29/15		

**wcec architects**  
 31-35 Kirby Street, Farringdon  
 London, EC1N 8TE  
 t:020 3388 0019, e: email@wcec.co.uk, www.wcec.co.uk

JOB NO.	DRAWING NO.	REV
12-316	A00-64	B

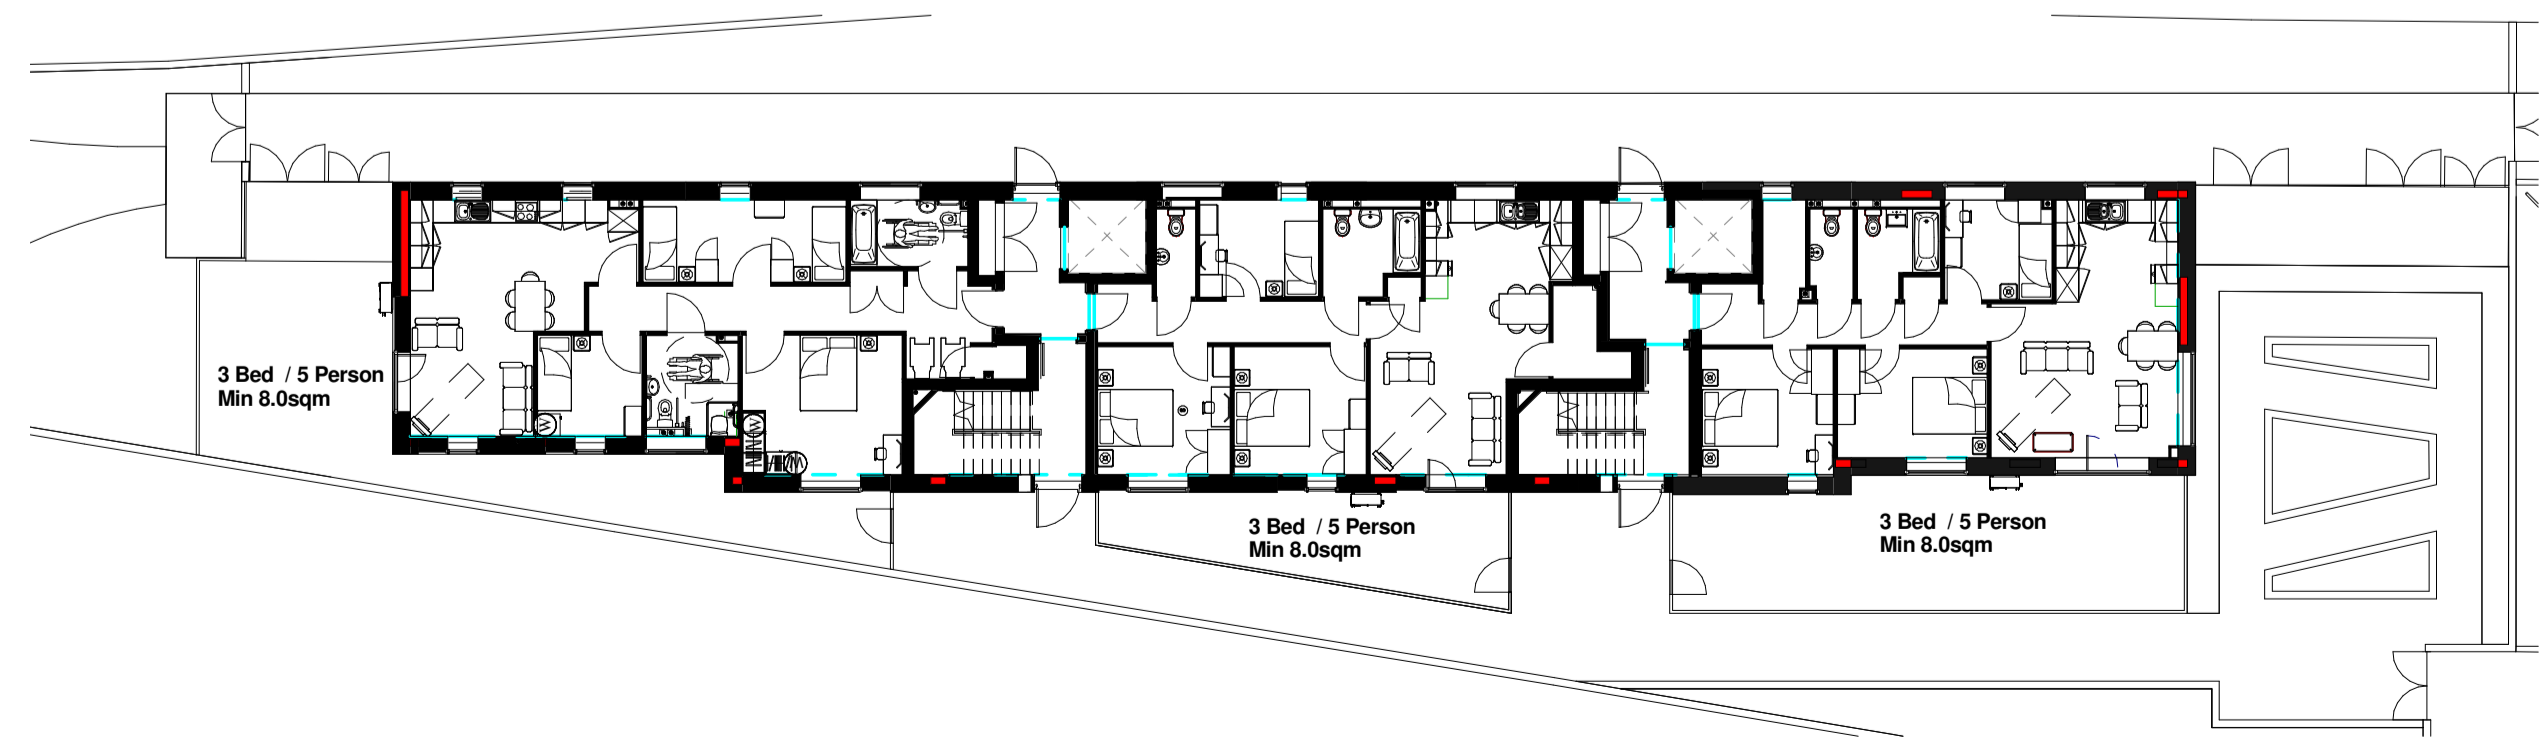

**Block G 00 Private Space**  
 1 : 200

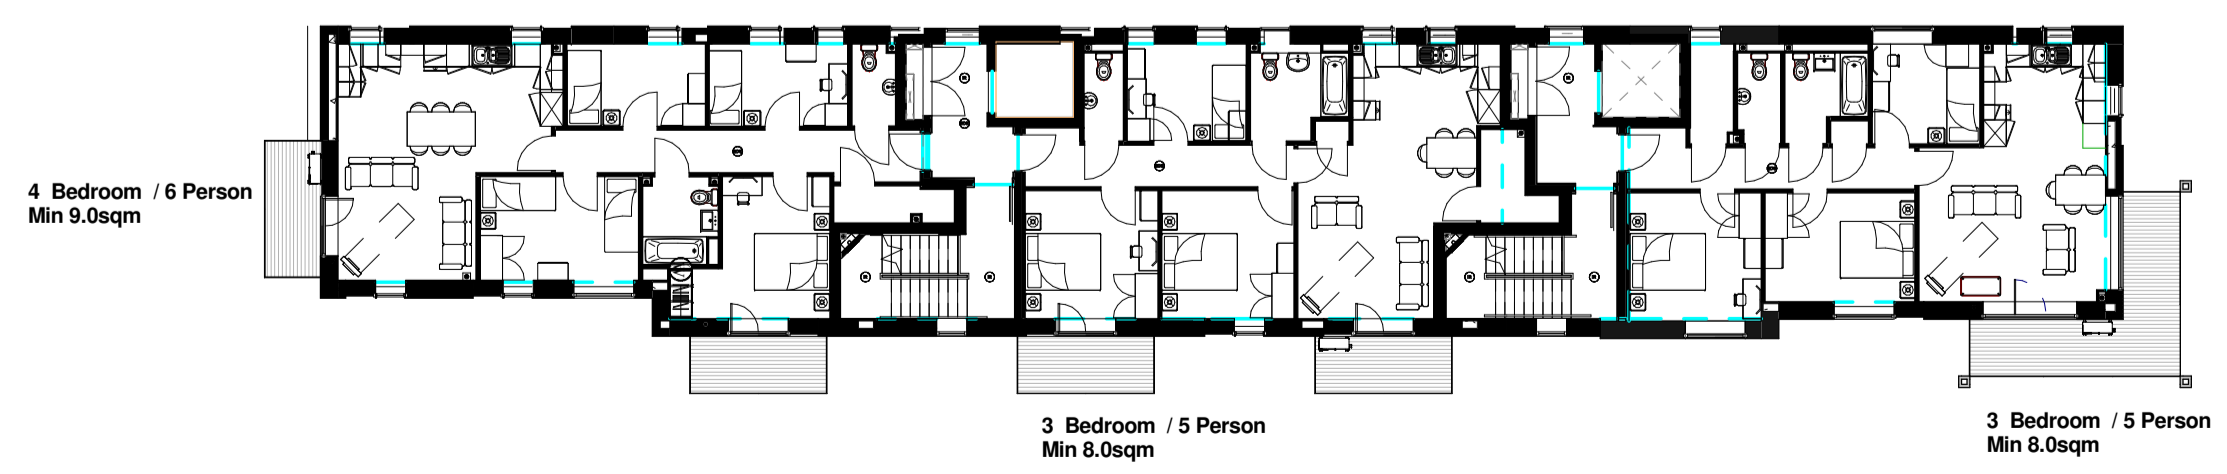

**Block G 01 Private Space**  
 1 : 200