



-  Metal Roof Cladding
-  Retained Brick
-  Dark Brick
-  Light Brick
-  Opaque Glazing
-  Grey Metal Cladding
-  Glazing
-  Light Blue Metal Cladding
-  Dark Blue Cladding
-  Light Metal Window Reveal

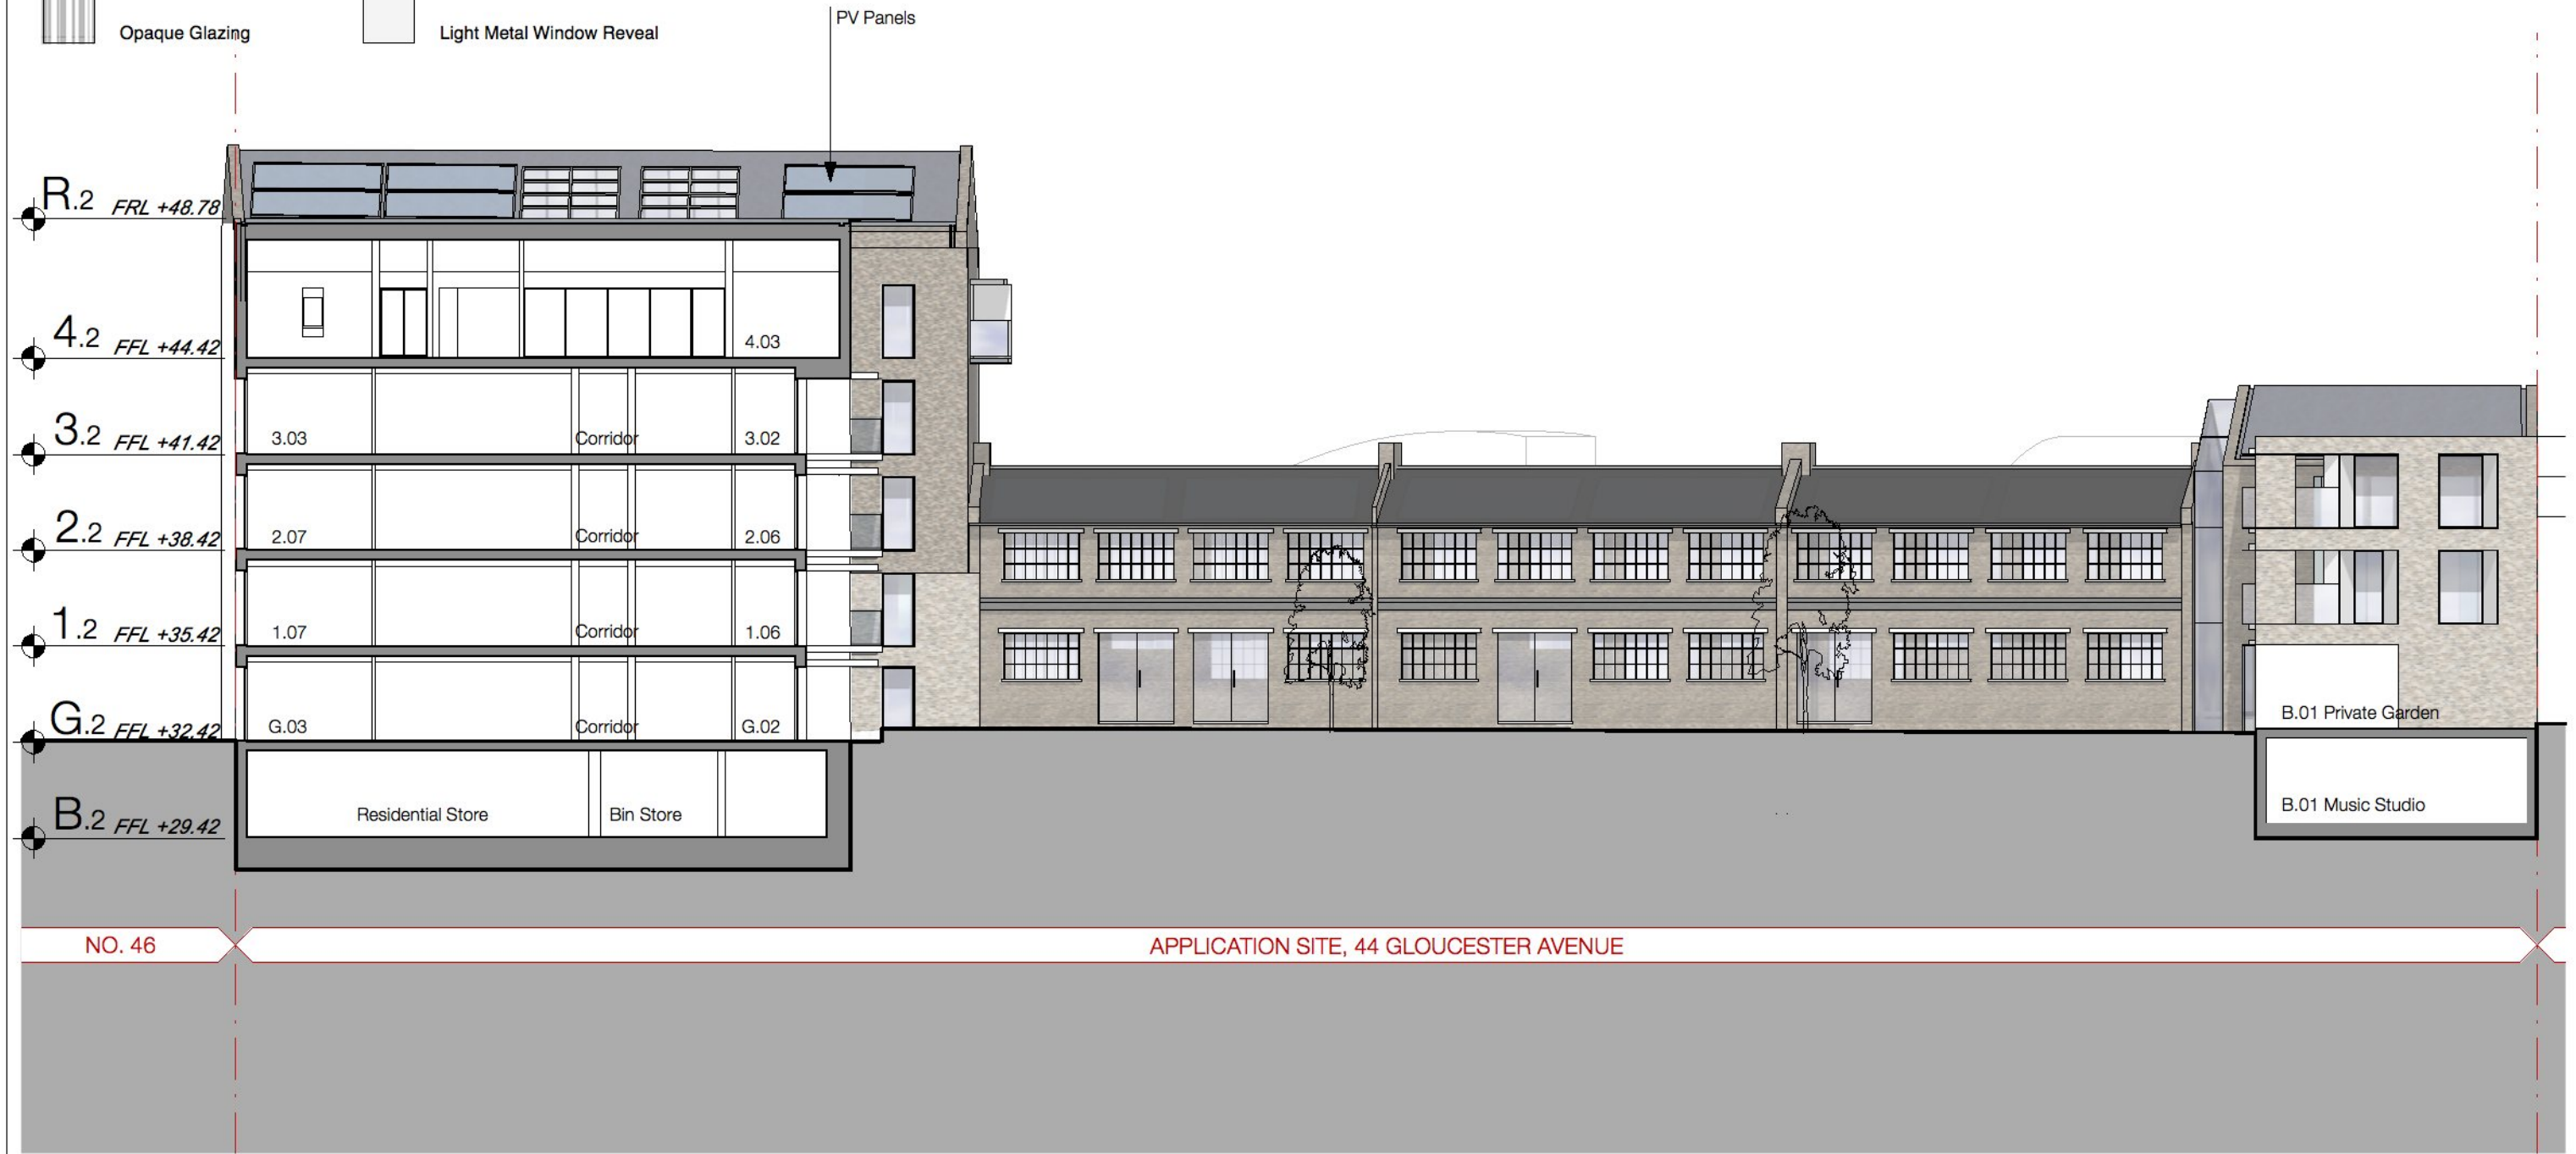


A Proposed Section AA
GS.03 1:100 @A1 1:200 @A3



Revisions		
A	27/01/15	Submitted for Full Planning Application
B	16/07/15	Submitted for Full Planning Application
C	08/09/15	Submitted for Full Planning Application - PV Panels removed from Retained Roofs.

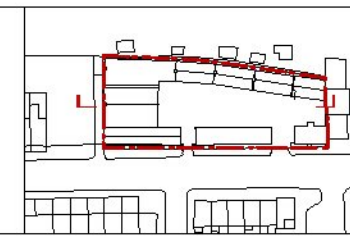

Client
Victoria Square Property Company Limited
Project
44 Gloucester Avenue
London NW1 8JD
Drawing Title
Proposed General Section

 Twenty First Architecture Ltd 314 Goswell Road, London, EC1V 7AF Tel: +44(0)20 7962 0282 www.21starchitecture.com		
Status Planning	Drawn JSP	Checked TJS
Scale 1:100 @ A1, 1:200 @ A3	Date Jan 2015	
Drwg. No. 173_GS_03	Revision C	

Information contained within this drawing is the sole copyright of 21st Architecture Ltd and is not to be reproduced without express permission. No implied licence exists. This drawing not to be used for land transfer or valuation purposes. Do not scale from this drawing. All dimensions & levels are to be checked on site by the contractor. Issued for purposes indicated only. Drawing errors and omissions to be reported to the architect.