


Site and Location Plan
Scale 1:500

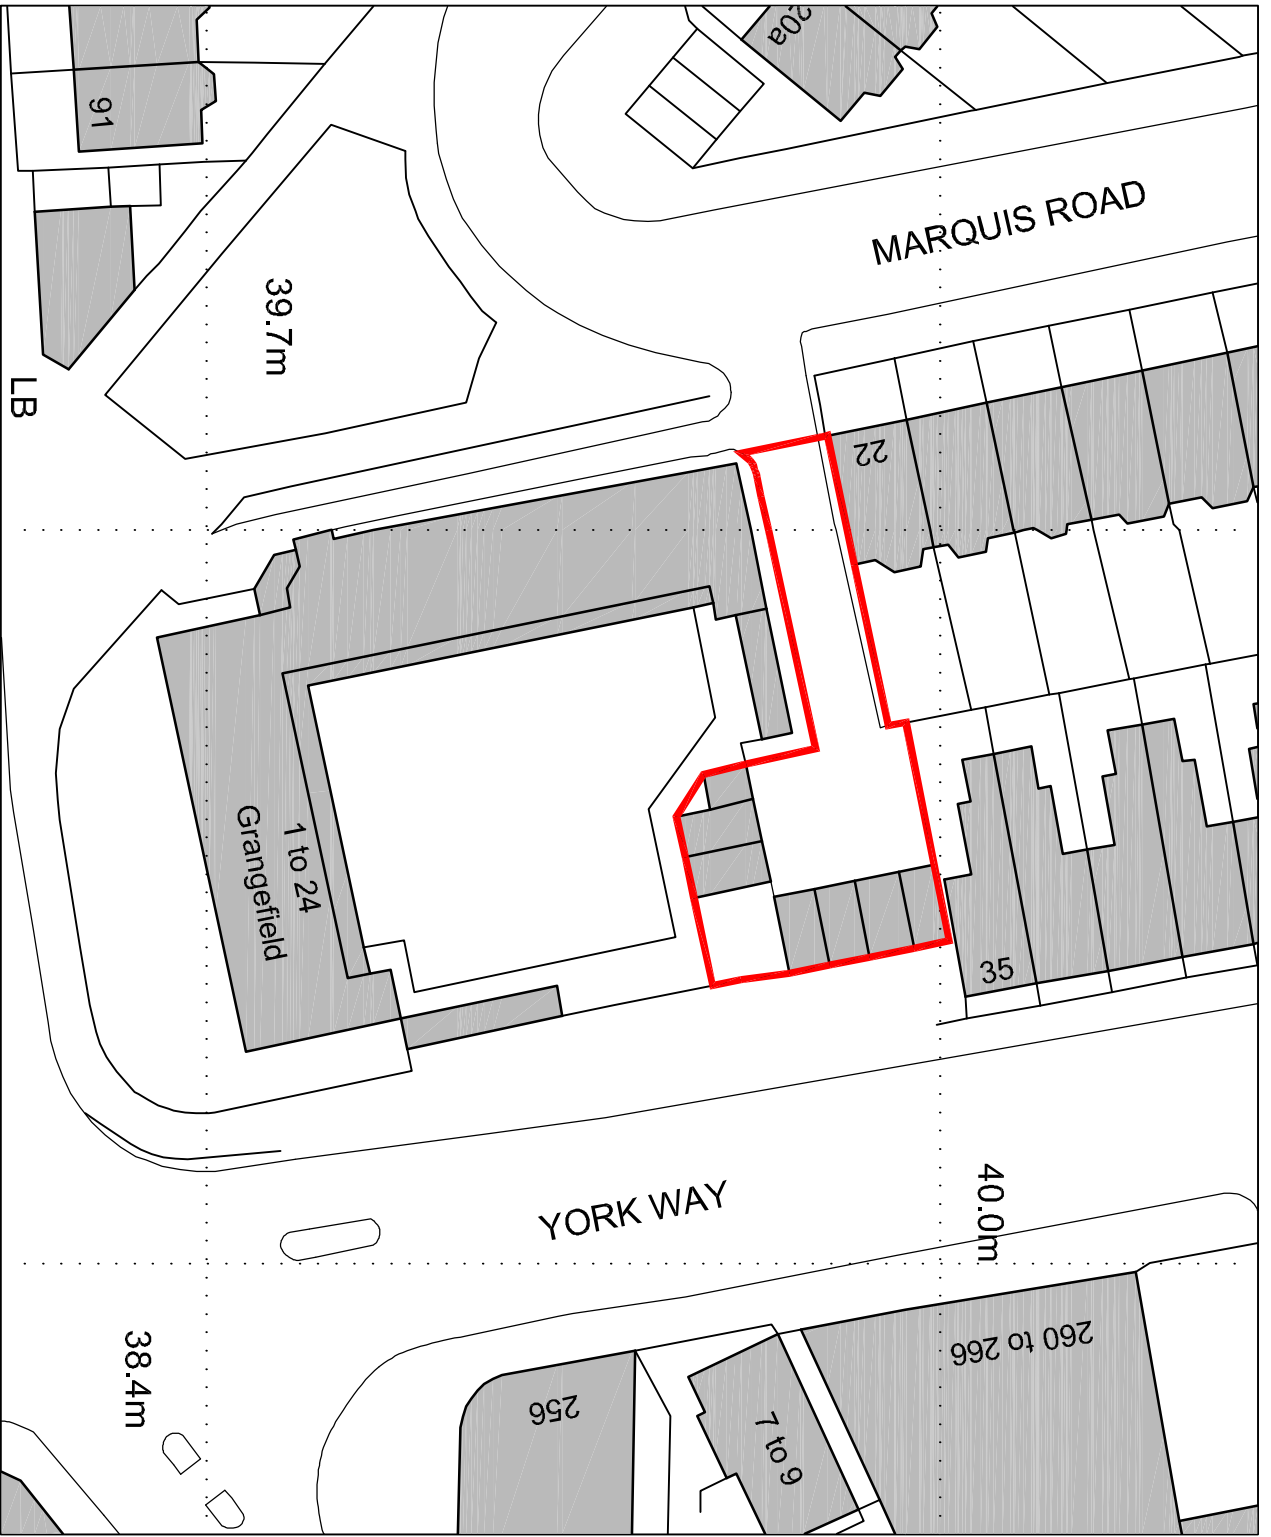

Rev. Date Details Drawn by Checked by

The Prosperity Group has the right to use the copyright in any work that it has created or any design, brand name, form, drawing, or other intellectual property that it has created, whether or not they are noted on this drawing. This drawing is intended to be used solely for the project and is not to be used for any other purpose without the prior written consent of The Prosperity Group. This drawing is not to be used without prior written consent.

client name
The Prosperity Group

project
York Way
Camden
London
N7

title
Site and Location Plan


status
Planning

date
28/05/15

scale
1:500 @ A4

drawing number
(03) 10

revision
801-01

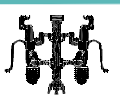

1 City Square, Leeds, LS1 2ES
16 Upper Woburn Place, London, WC1H 0BS
t: 0113 2441133
f: 020 824 29613